


# North-West Elevation.

1. Bay window
2. Pitched roof
3. Bi-folding doors to living room

Revision Notes 12th September 2022

-Eaves height reduced by 120mm

-Ground floor window/ door height reduced by 440mm

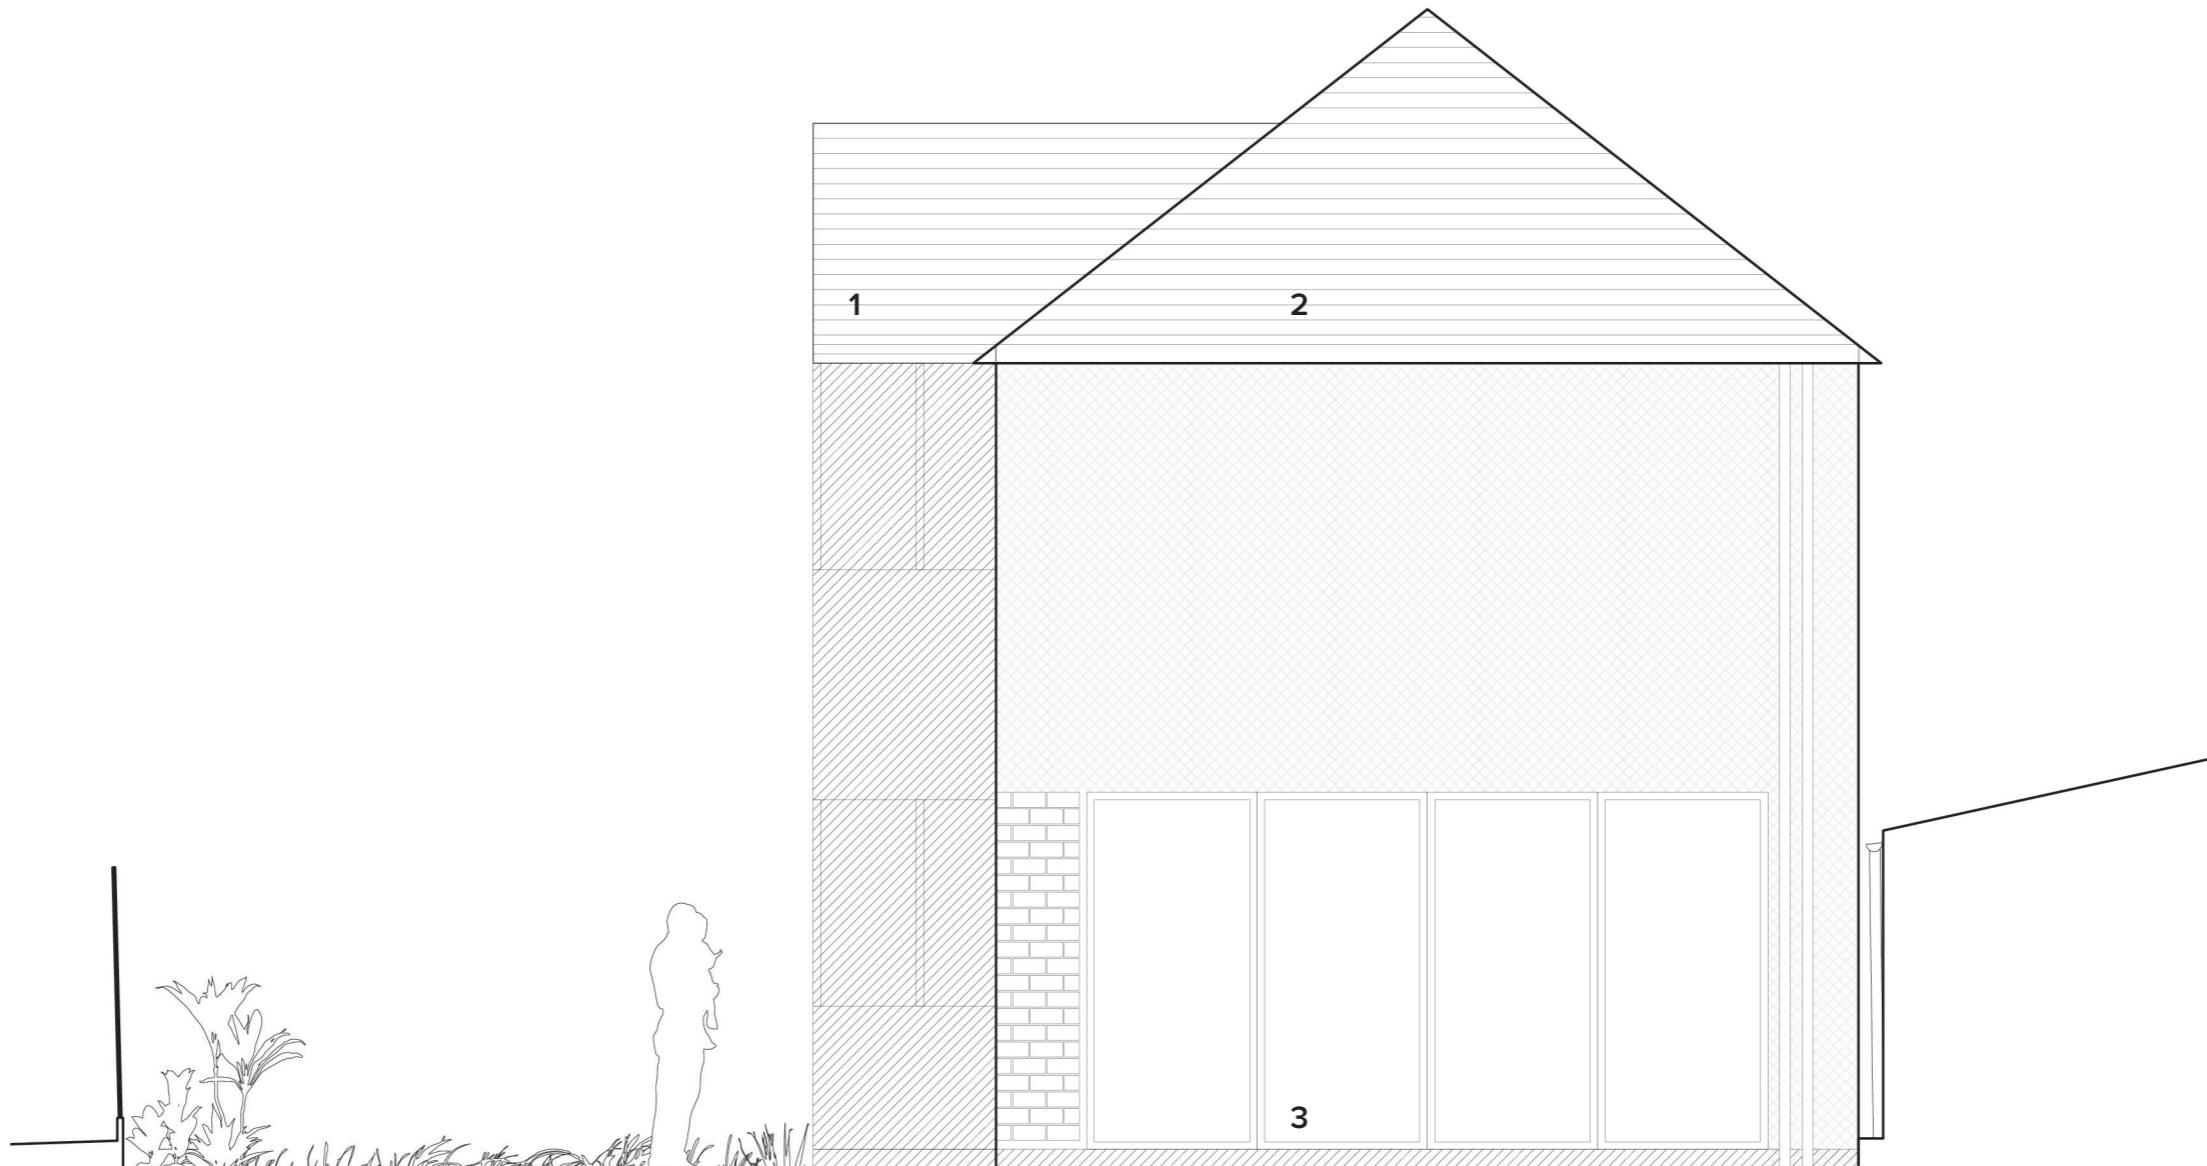

**Wadhal**

W\_015\_Hatherleigh Holdings

Unit 1, High Street House, 83 Askew Road, London W12 9AH

e: fahad@wadhal.co.uk p: 07972233927 w: wadhal.co.uk

## Materials

Roof: Clay tiles  
Walls: Render/ Brick  
Windows: Aluminium

**403**

Set  
Scale  
Drawn  
Date

## North-West Elevation.

Planning Application  
1.50/ A3  
Fahad Malik  
12th September 2022