


North-West Elevation.

1. Bay window
2. Pitched roof
3. Bi-folding doors to living room

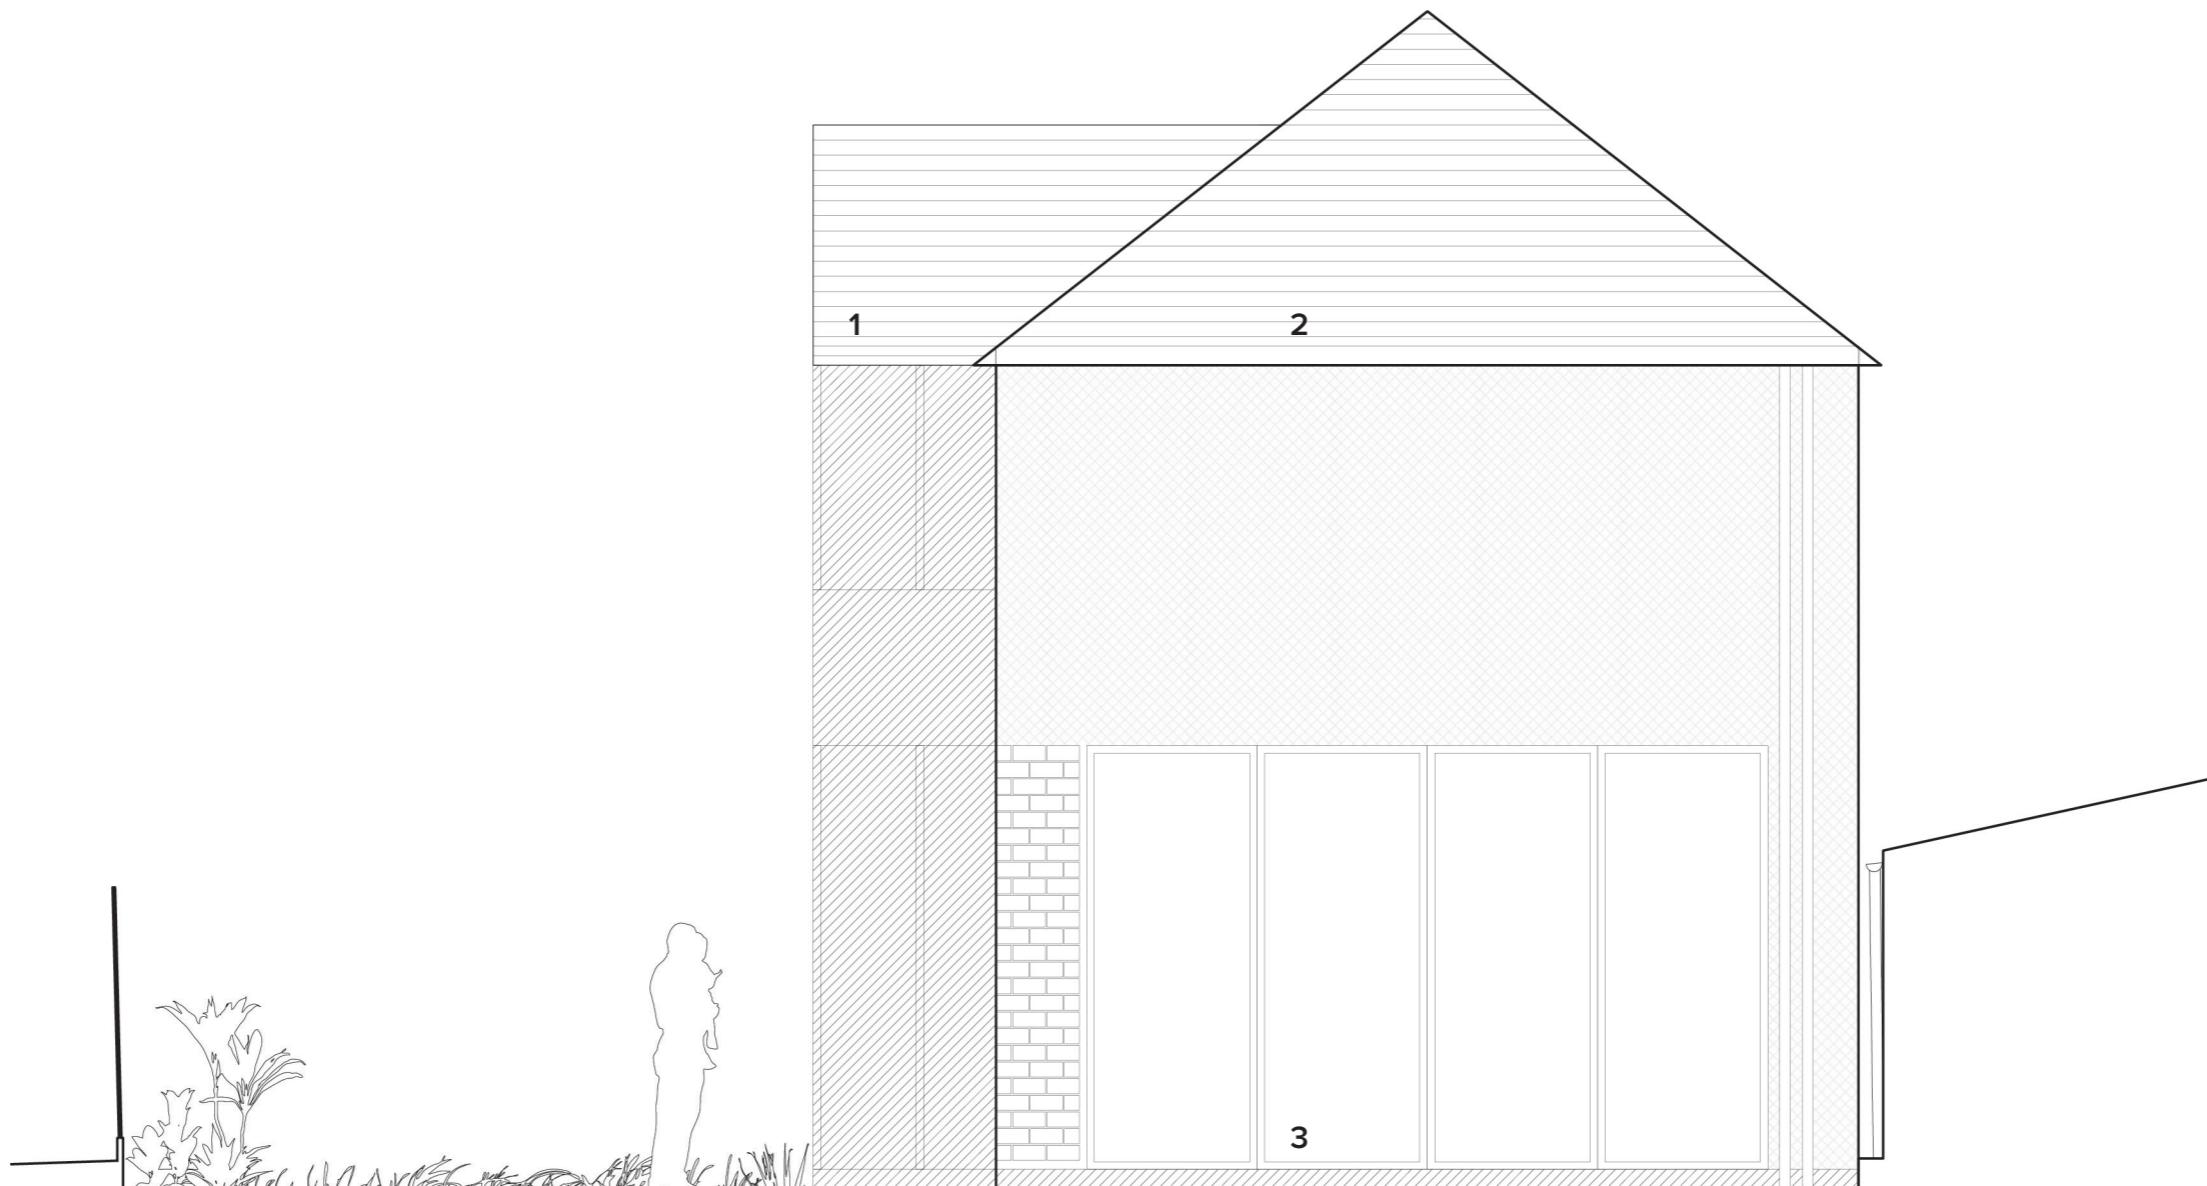

Wadhal

W_015_Hatherleigh Holdings

Unit 1, High Street House, 83 Askew Road, London W12 9AH
e: fahad@wadhal.co.uk p: 07972233927 w: wadhal.co.uk

Materials

Roof: Clay tiles
Walls: Render/ Brick
Windows: Aluminium

18

403

Set
Scale
Drawn
Date

North-West Elevation.

Planning Application
1.50/ A3
Fahad Malik
5th May 2022

0M 0.5 1