

# North-East Elevation.

1. Pitched roof
2. Window to bedroom
3. Bay window
4. Boundary wall

## Revision Notes 26th August 2022


- Neighbouring ridge height annotated in red
- Neighbouring eaves height annotated in red
- Full-height glazing on ground bay window reduced

## Revision Notes 9th September 2022

- Red height annotations removed

## Revision Notes 12th September 2022

- Eaves height reduced by 120mm
- Ground floor window/ door height reduced by 440mm

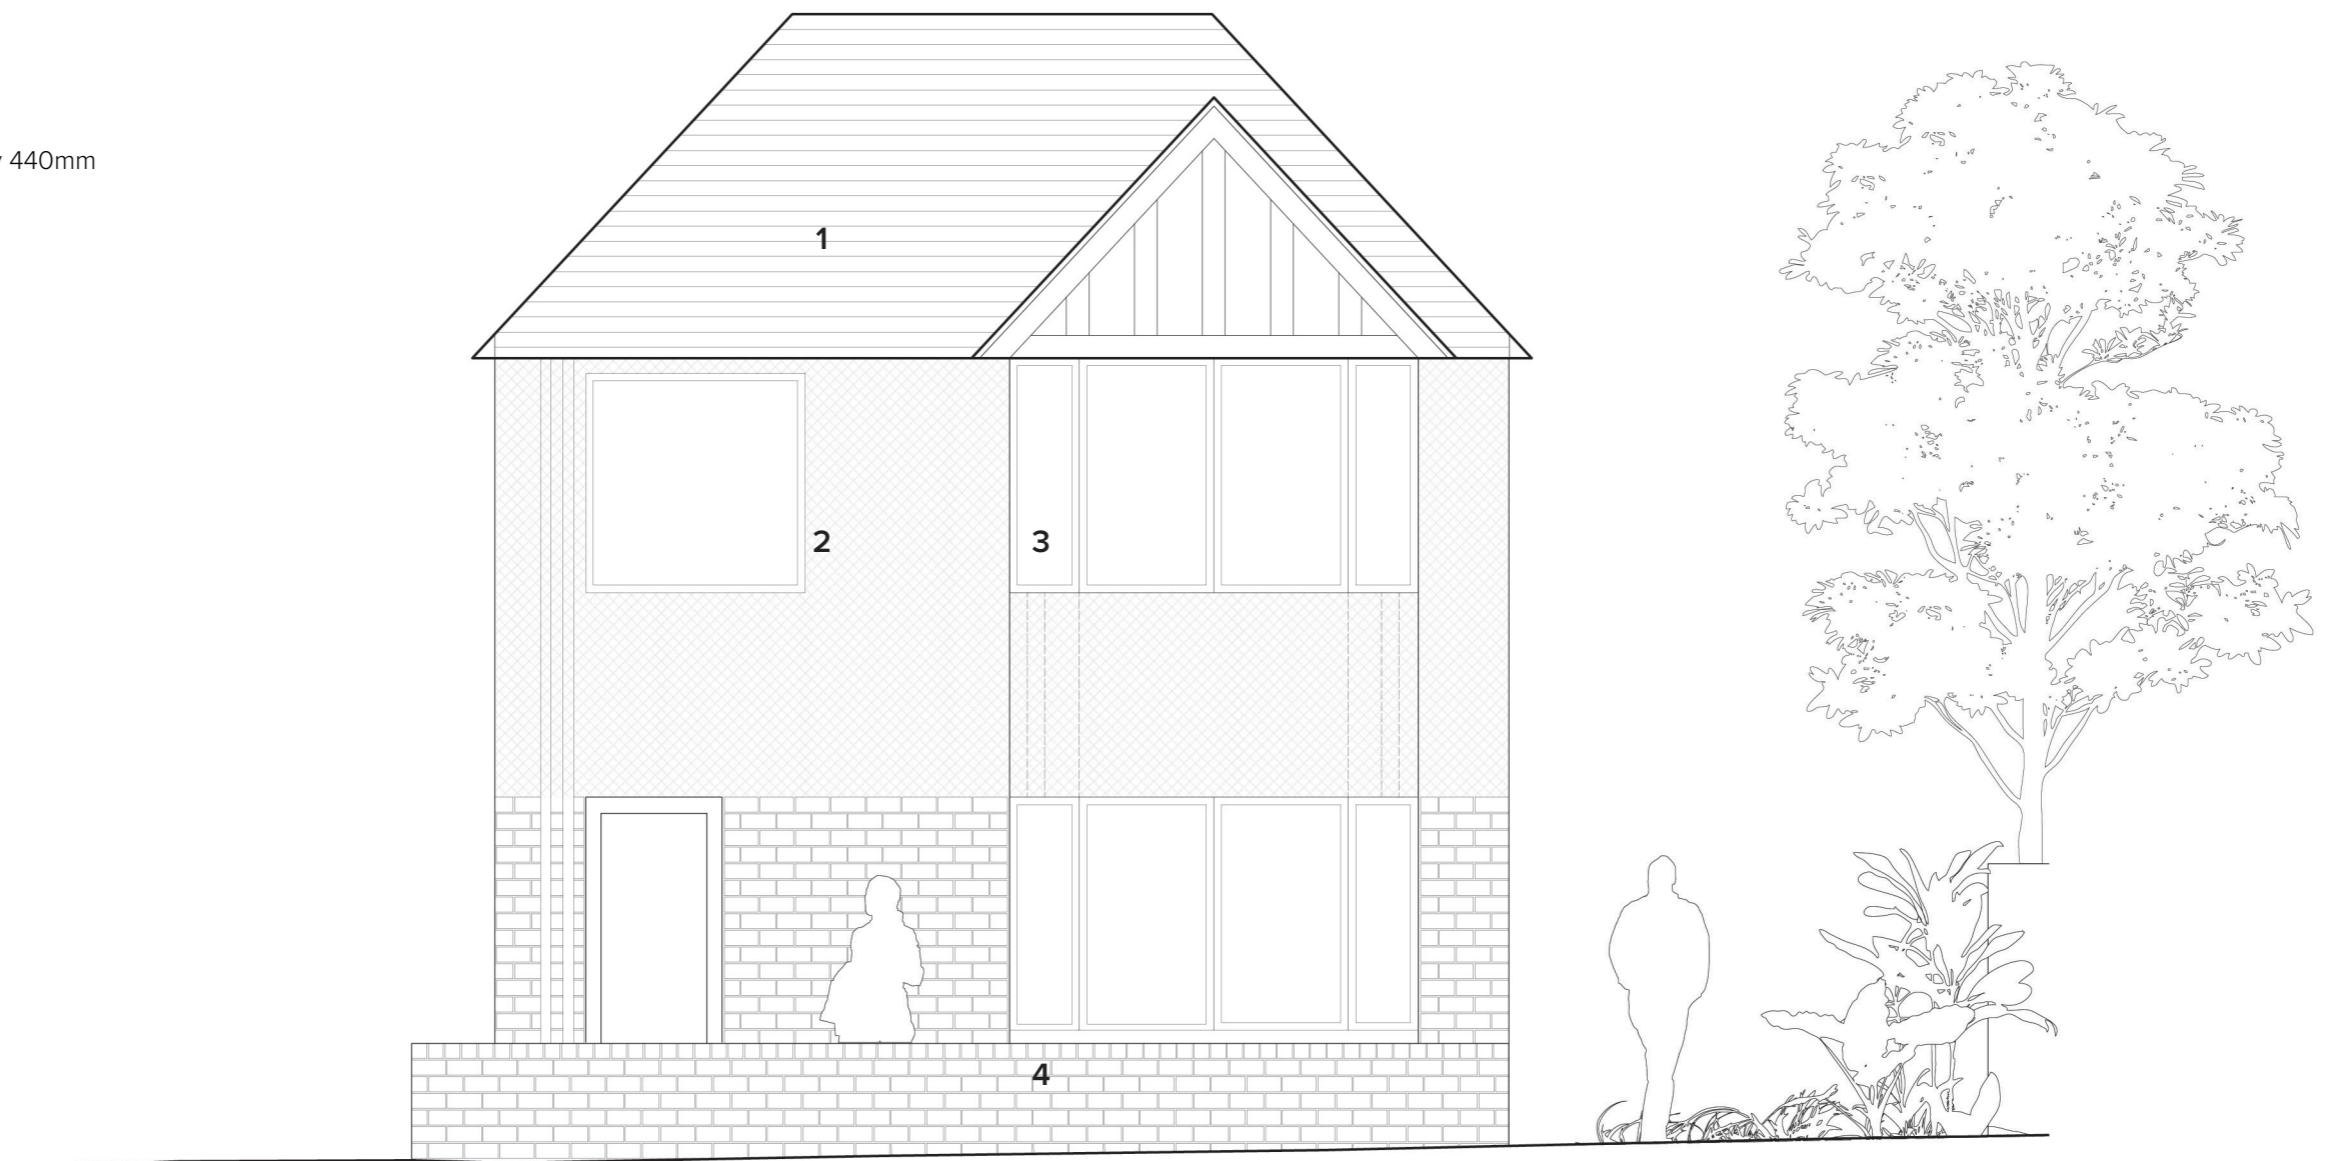

**Wadhal**

W\_015\_Hatherleigh Holdings

Unit 1, High Street House, 83 Askew Road, London W12 9AH  
e: fahad@wadhal.co.uk p: 07972233927 w: wadhal.co.uk

## Materials

Roof: Clay tiles  
Walls: Render/ Brick  
Windows: Aluminium

**404**

Set  
Scale  
Drawn  
Date

## North-East Elevation.

Planning Application  
1.50/ A3  
Fahad Malik  
12th September 2022