


# Existing South-East Elevation.

1. Brick wall
2. Steel roofing
3. Brick parapet
4. Garage doors
5. Timber fencing

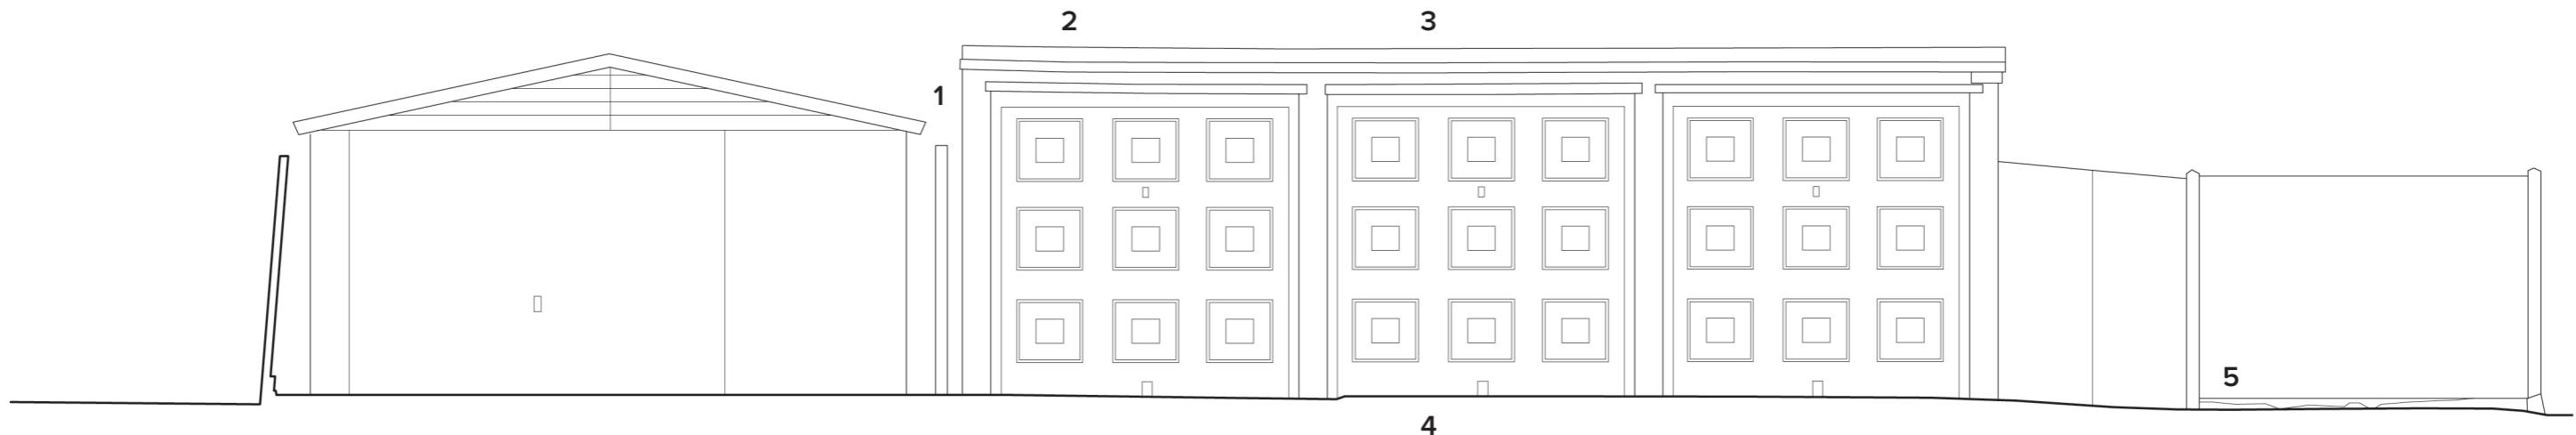

**Wadhal**

W\_015\_Hatherleigh Holdings

Unit 1, High Street House, 83 Askew Road, London W12 9AH  
e: fahad@wadhal.co.uk p: 07972233927 w: wadhal.co.uk

**004**  
Set  
Scale  
Drawn  
Date

**Existing SE Elevation.**  
Planning Application  
1.50/ A3  
Fahad Malik  
7th January 2022