


Existing North-West Elevation.

1. Blockwork wall
2. Steel roofing
3. Gutter/downpipe
4. Neighbouring garage

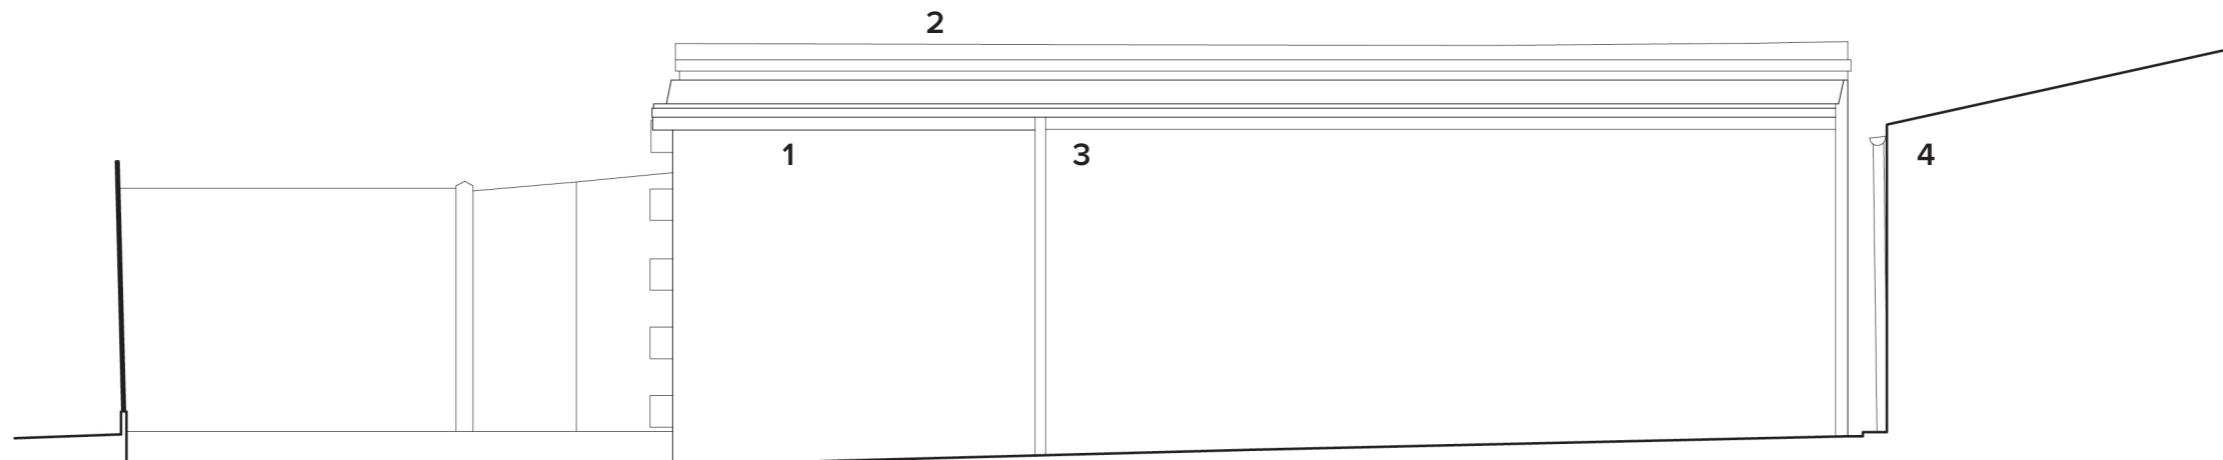

Wadhal

W_015_Hatherleigh Holdings

Unit 1, High Street House, 83 Askew Road, London W12 9AH
e: fahad@wadhal.co.uk p: 07972233927 w: wadhal.co.uk

005
Set
Scale
Drawn
Date

Existing NW Elevation.
Planning Application
1.50/ A3
Fahad Malik
7th January 2022