


Existing North-East Elevation.

1. Blockwork wall
2. Steel roofing
3. Brick parapet
4. Gutter/downpipe
5. Timber fencing

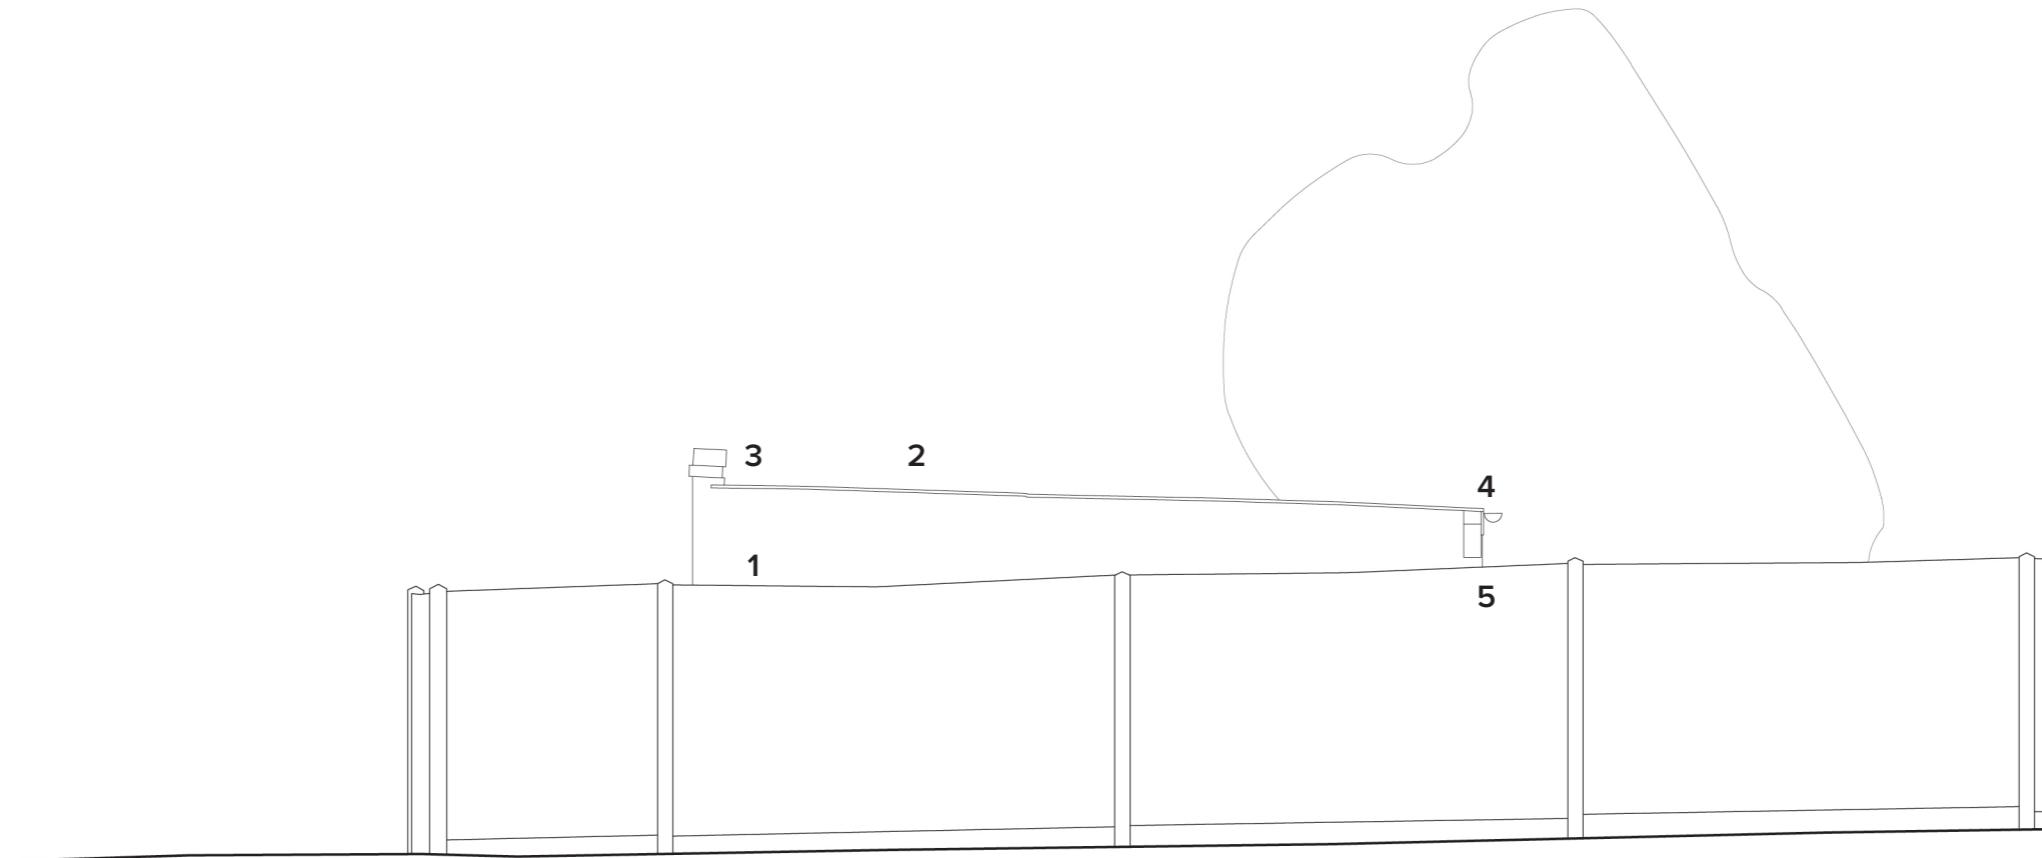

Wadhal

W_015_Hatherleigh Holdings

Unit 1, High Street House, 83 Askew Road, London W12 9AH
e: fahad@wadhal.co.uk p: 07972233927 w: wadhal.co.uk

006

Set

Scale

Drawn

Date

Existing NE Elevation.

Planning Application

1.50/ A3

Fahad Malik

7th January 2022