


Existing Street Elevation.

1. Neighbouring properties facing Salcombe Way
2. Existing timber fencing boundary
3. Neighbouring properties facing Hatherleigh Road

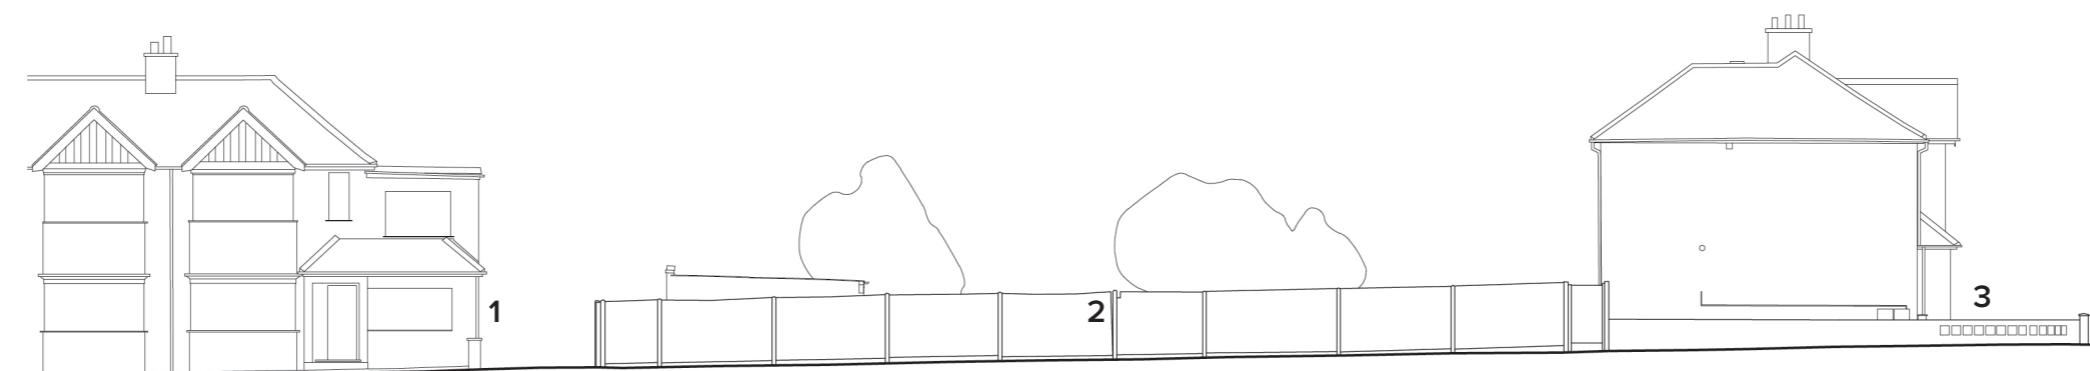

Wadhal

W_015_Hatherleigh Holdings

Unit 1, High Street House, 83 Askew Road, London W12 9AH
e: fahad@wadhal.co.uk p: 07972233927 w: wadhal.co.uk

007
Set
Scale
Drawn
Date

Existing Street Elevation.
Planning Application
1:200/ A3
Fahad Malik
7th January 2022