


Block Plan.

1. Proposed access track
2. Parking & turning area
3. Landscaped garden- 60m²
4. Screened Cycle storage & Bins/ Recycling

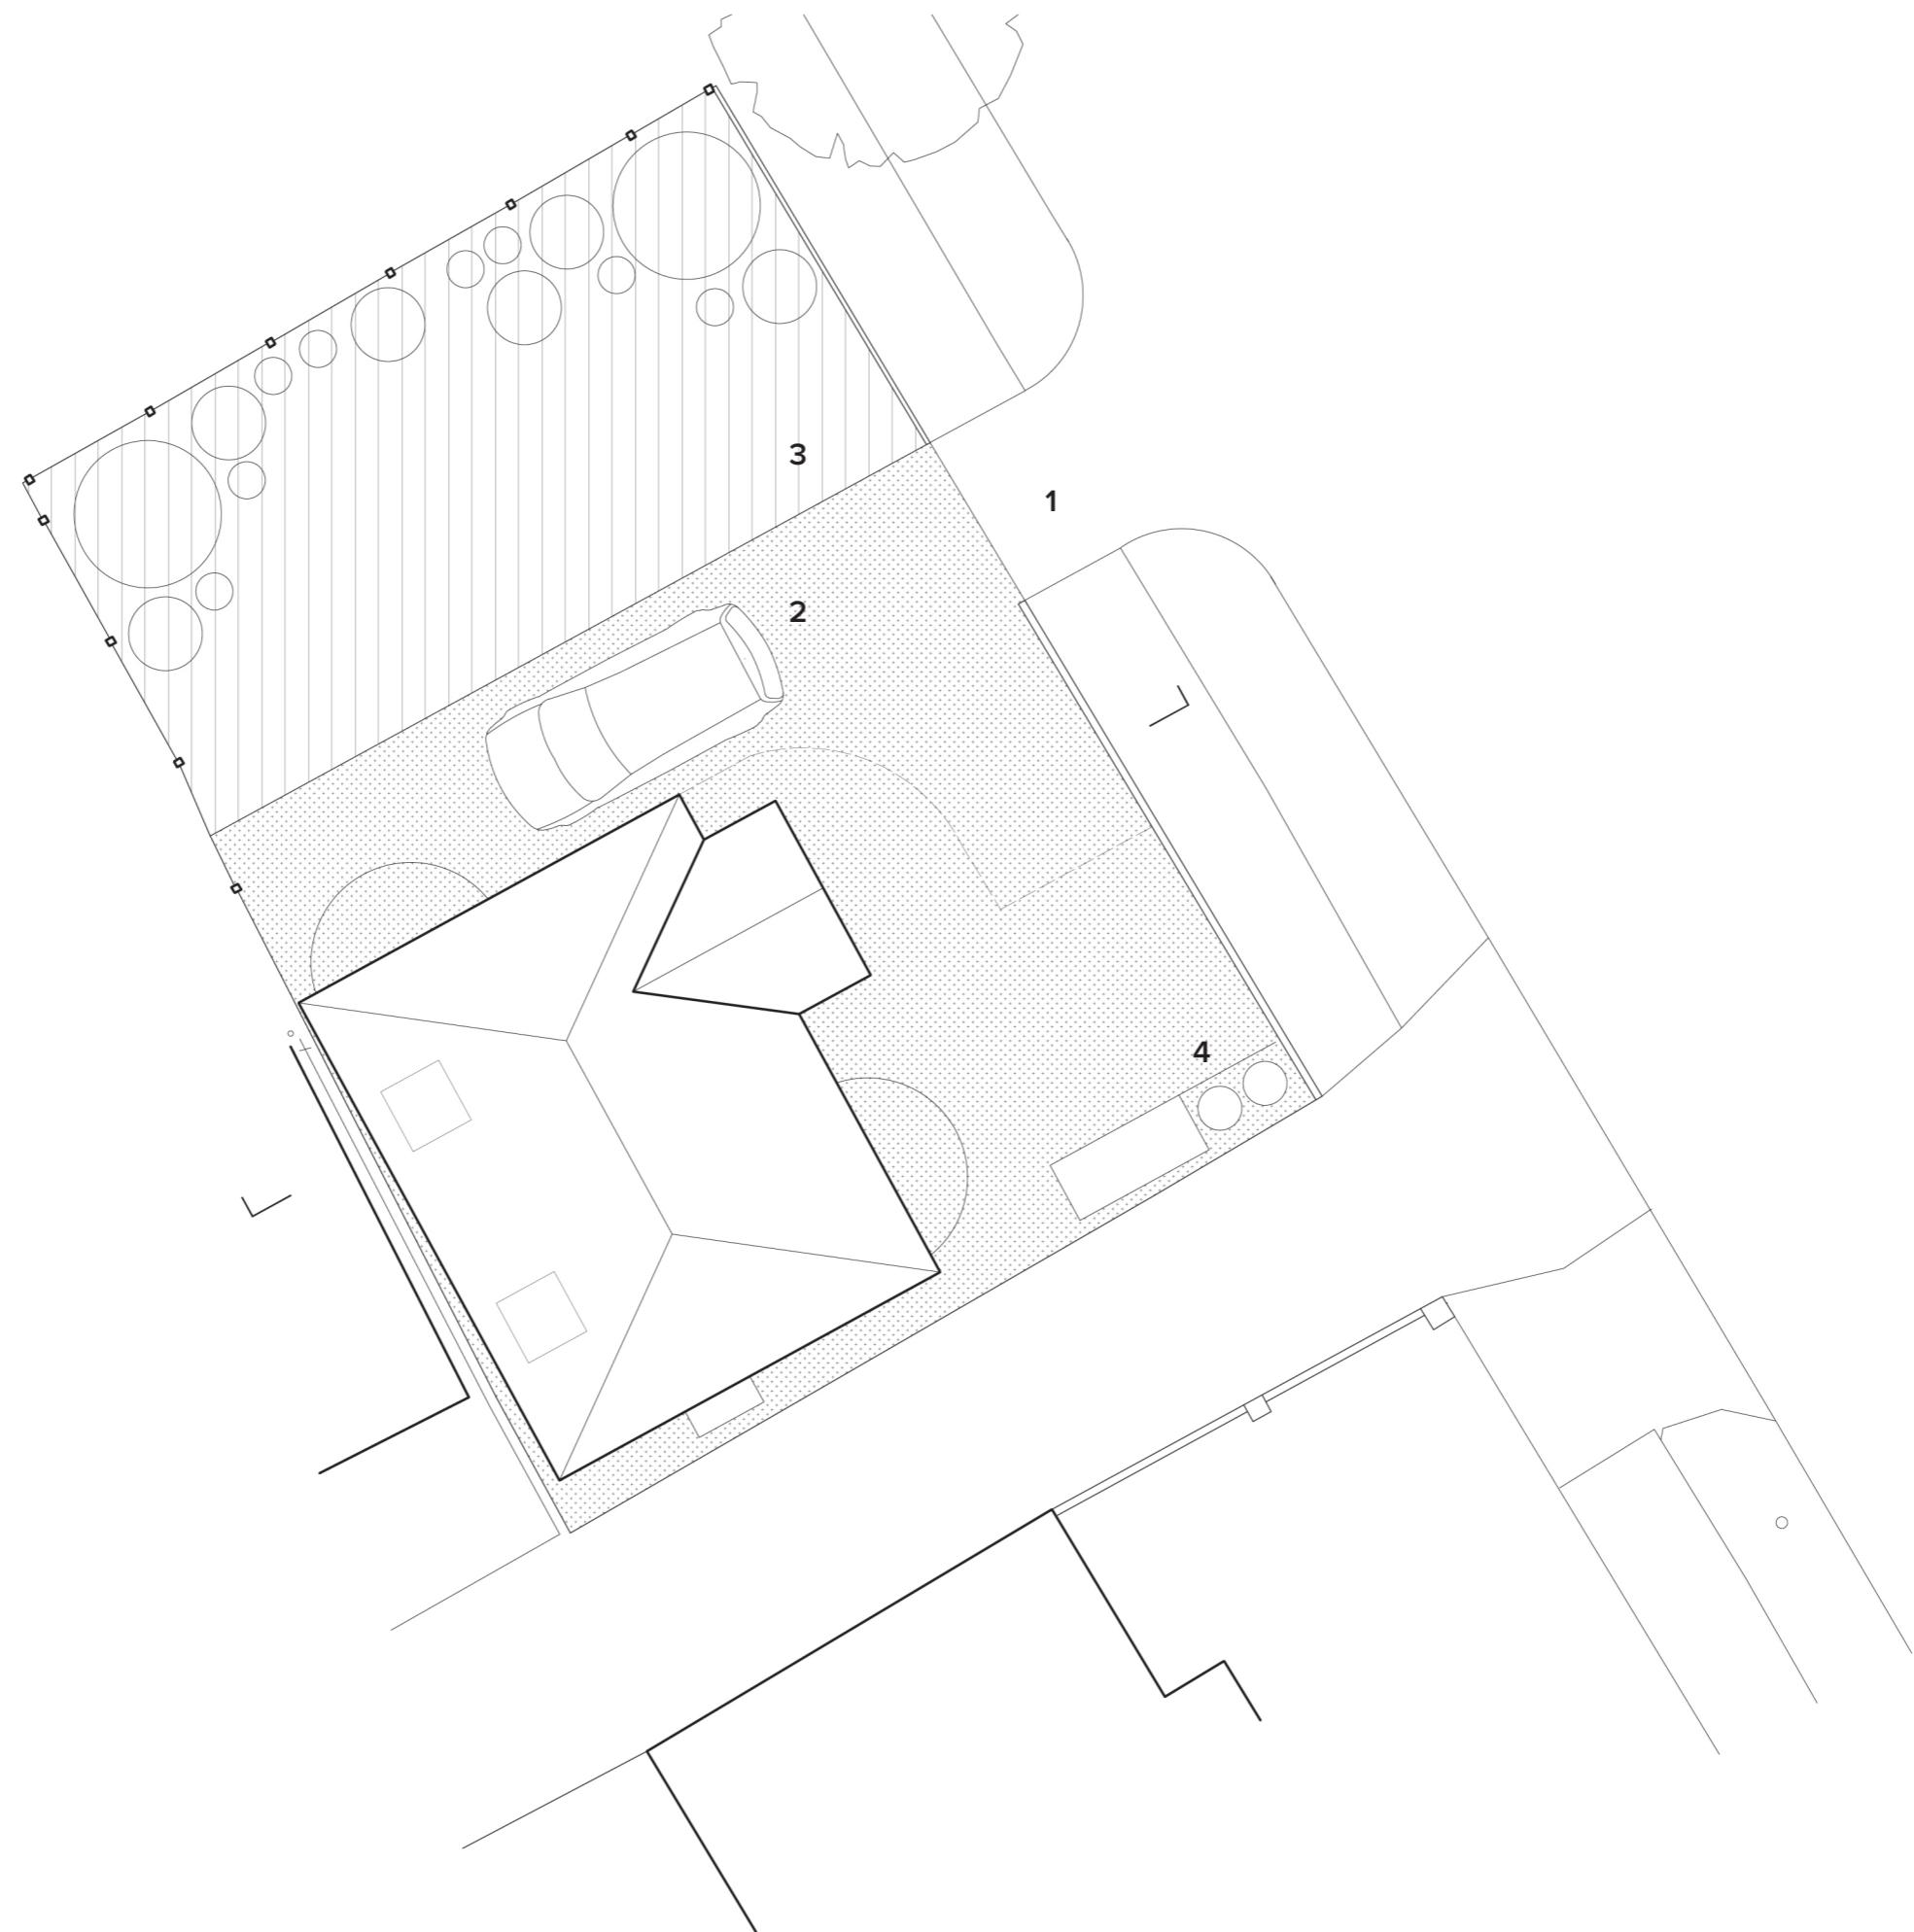

Wadhal

W_015_Hatherleigh Holdings

Unit 1, High Street House, 83 Askew Road, London W12 9AH
e: fahad@wadhal.co.uk p: 07972233927 w: wadhal.co.uk

101
Set
Scale
Drawn
Date

Block Plan.
Planning Application
1.100/ A3
Fahad Malik
7th January 2022

