


Cross Section.

- 1. Kitchen
- 2. Bedroom
- 3. Master Bedroom

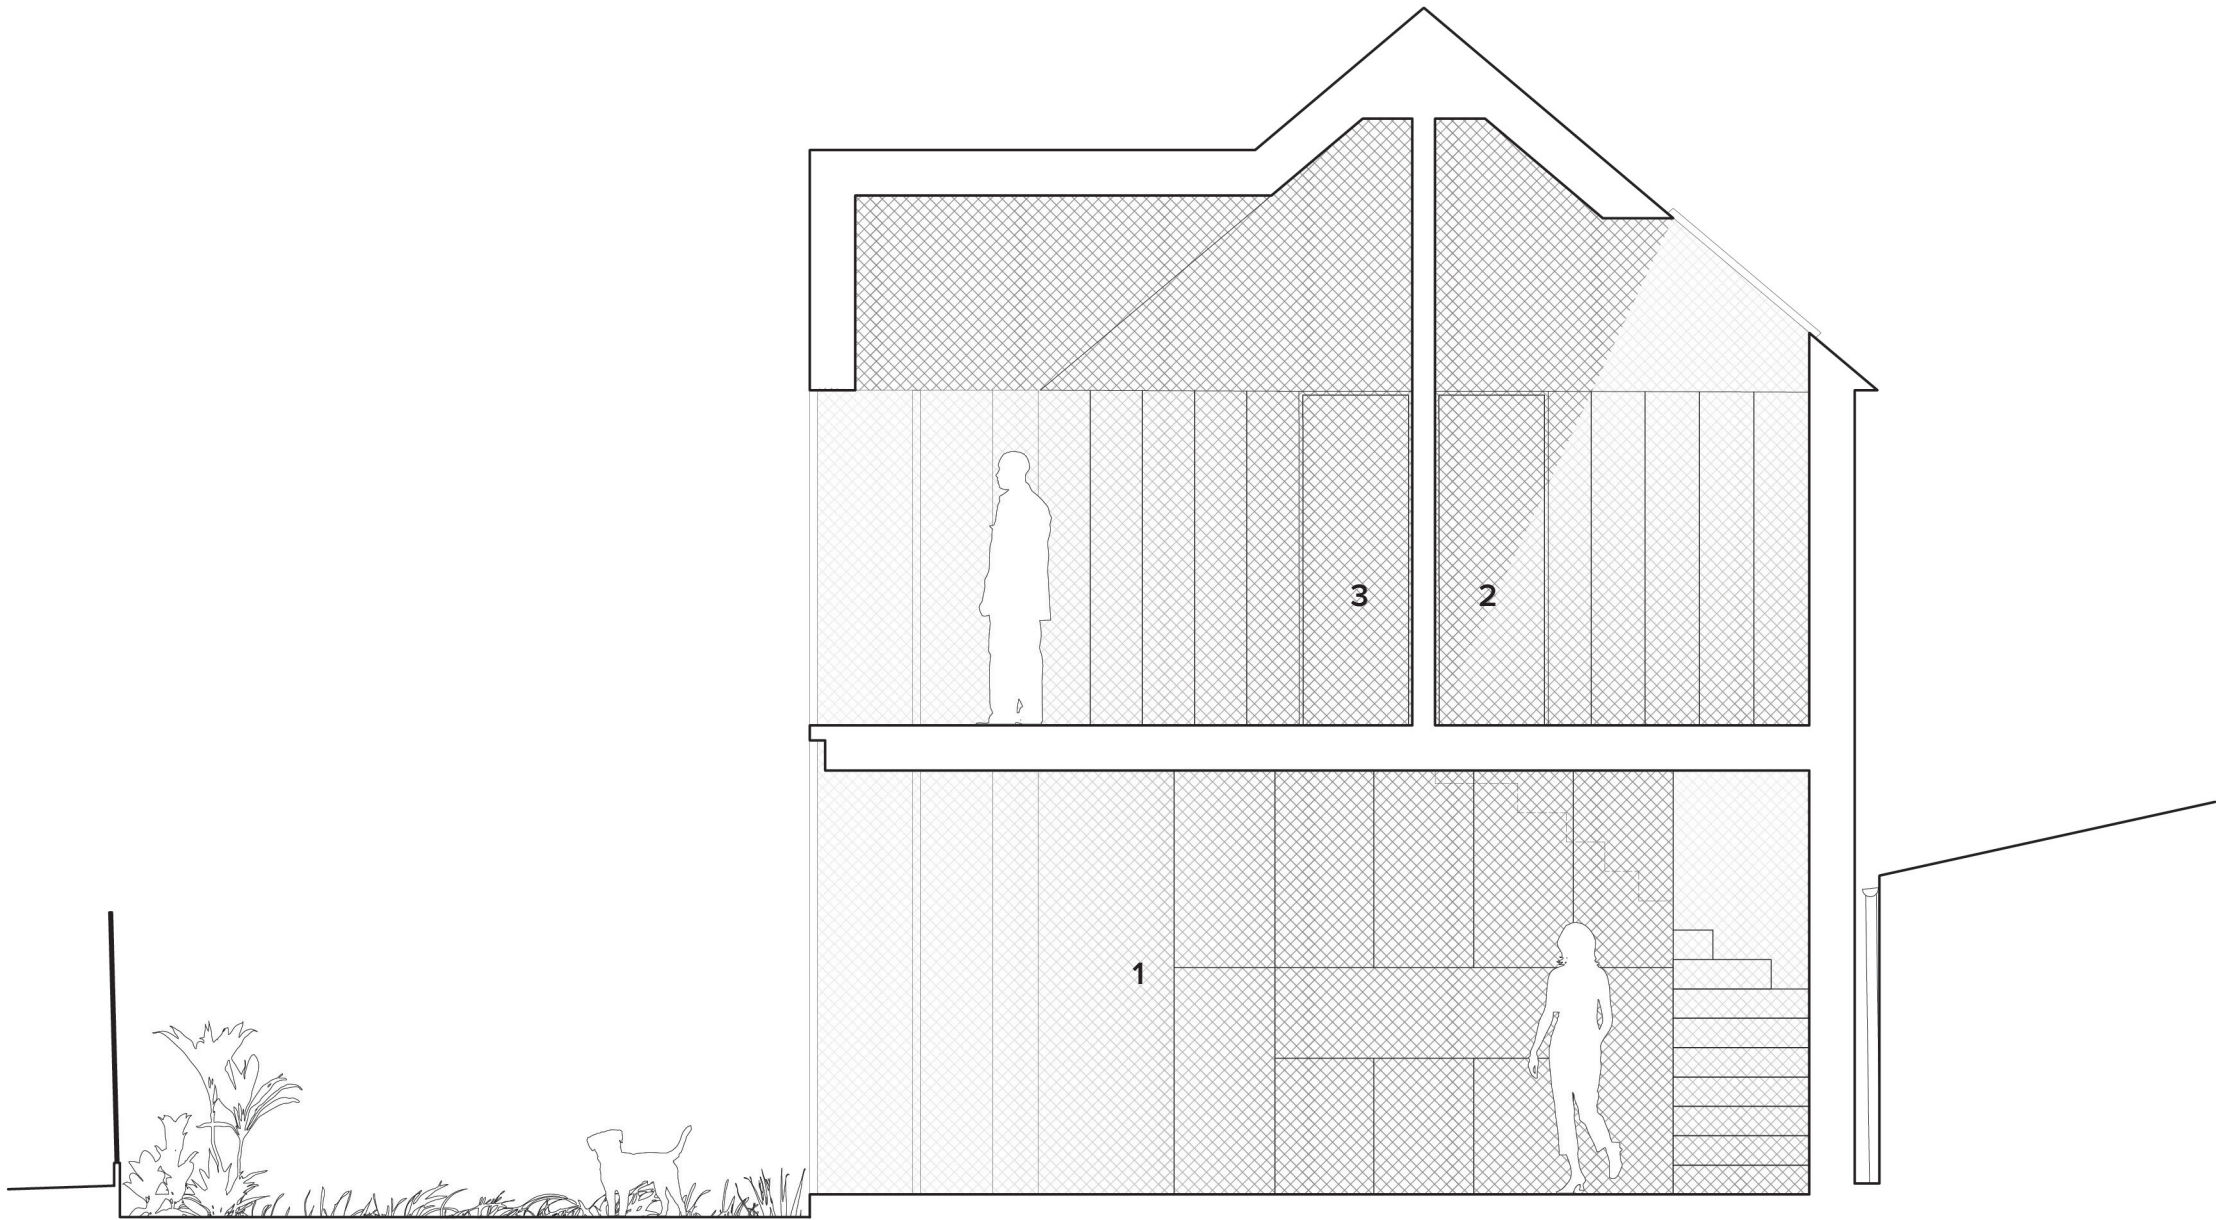

Wadhal

W_015_Hatherleigh Holdings

Unit 1, High Street House, 83 Askew Road, London W12 9AH
e: fahad@wadhal.co.uk p: 07972233927 w: wadhal.co.uk

301
Set
Scale
Drawn
Date

Cross Section.
Planning Application
1.50/ A3
Fahad Malik
7th January 2022

