


# South-West Elevation.

1. Rooflights
2. Pitched Roof
3. Neighbouring garage

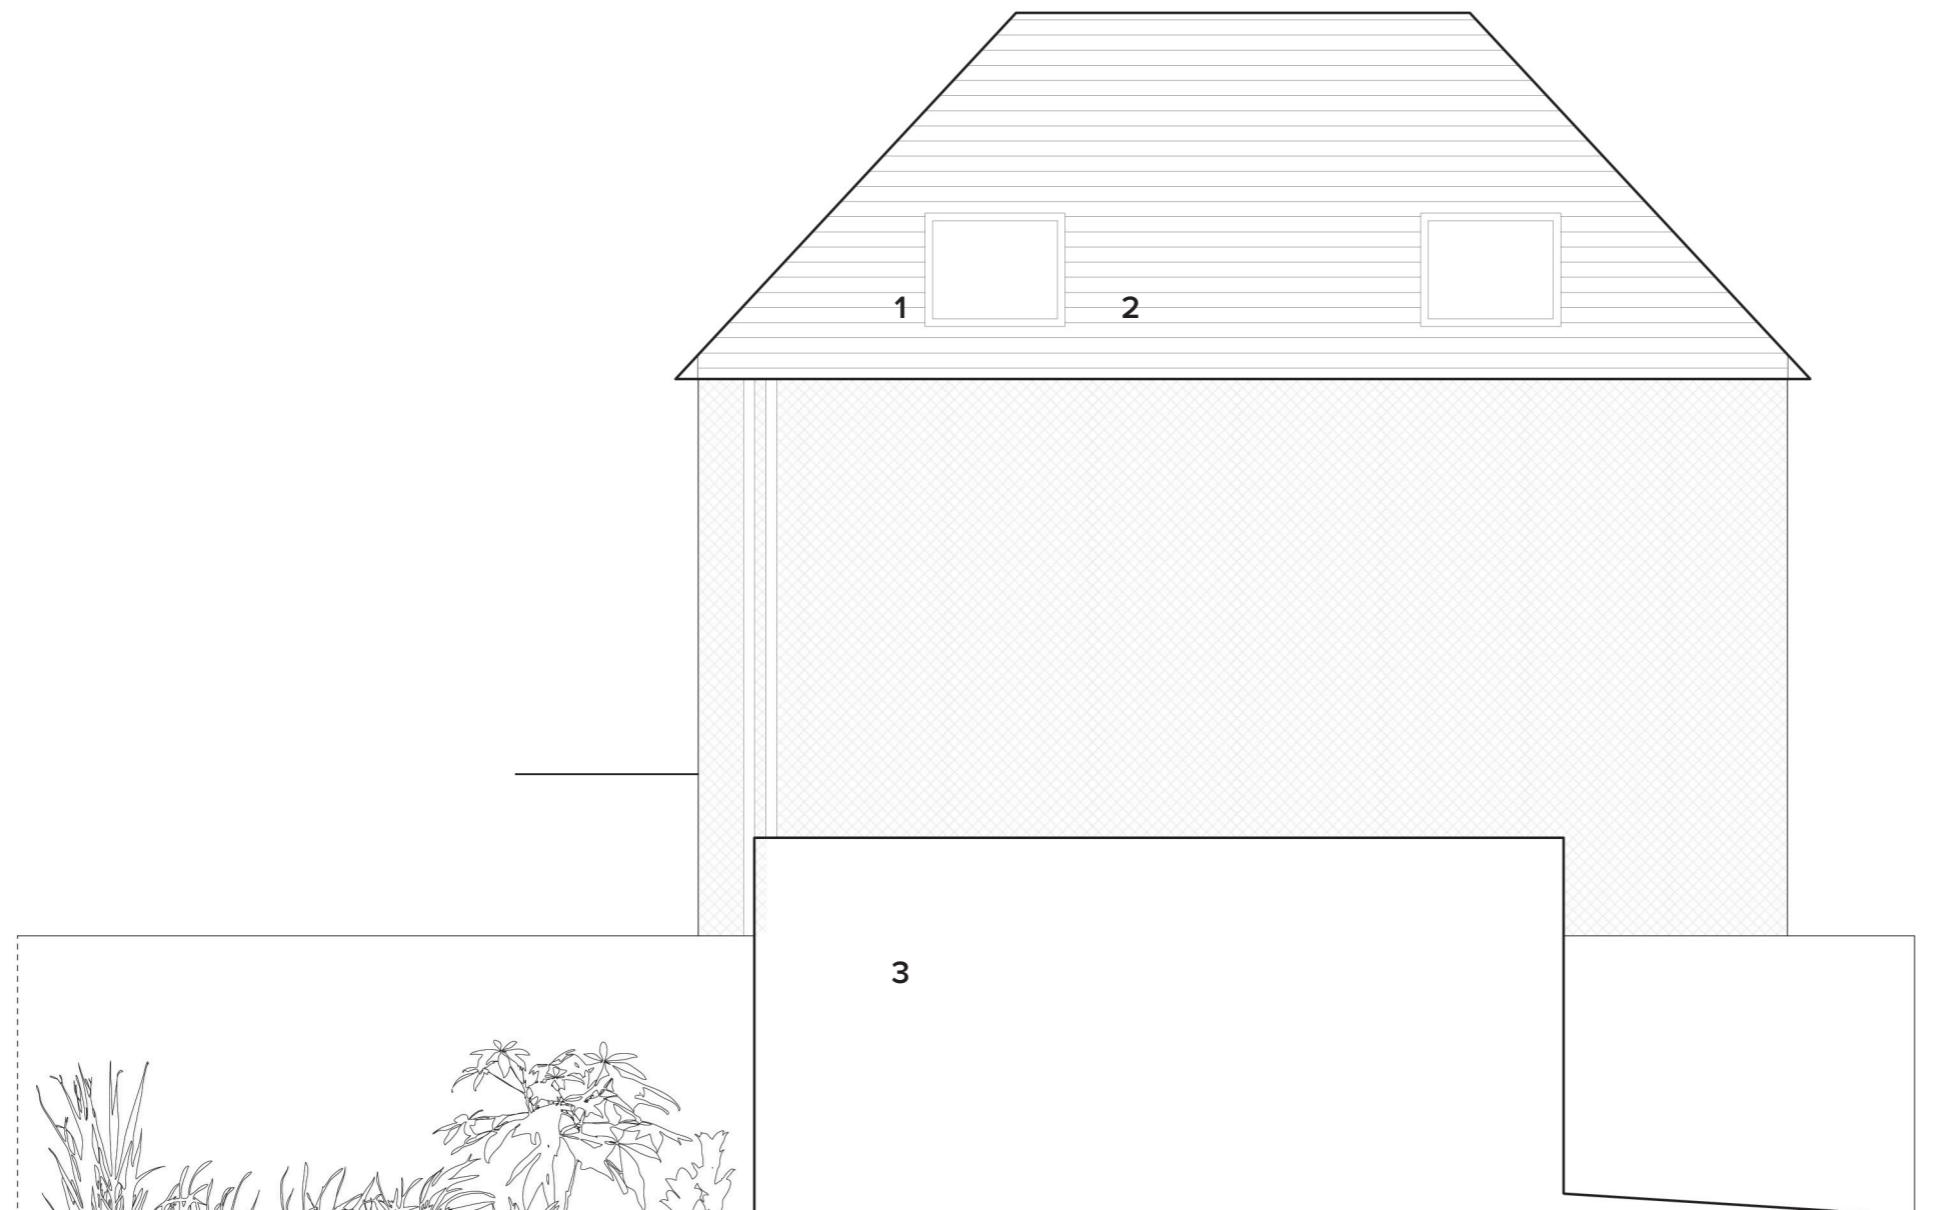

**Wadhal**

W\_015\_Hatherleigh Holdings

Unit 1, High Street House, 83 Askew Road, London W12 9AH  
e: fahad@wadhal.co.uk p: 07972233927 w: wadhal.co.uk

## Materials

Roof: Clay tiles  
Walls: Brick  
Windows: Aluminium

**402**

Set  
Scale  
Drawn  
Date

## South-West Elevation.

Planning Application  
1.50/ A3  
Fahad Malik  
7th January 2022