


Garden Plan.

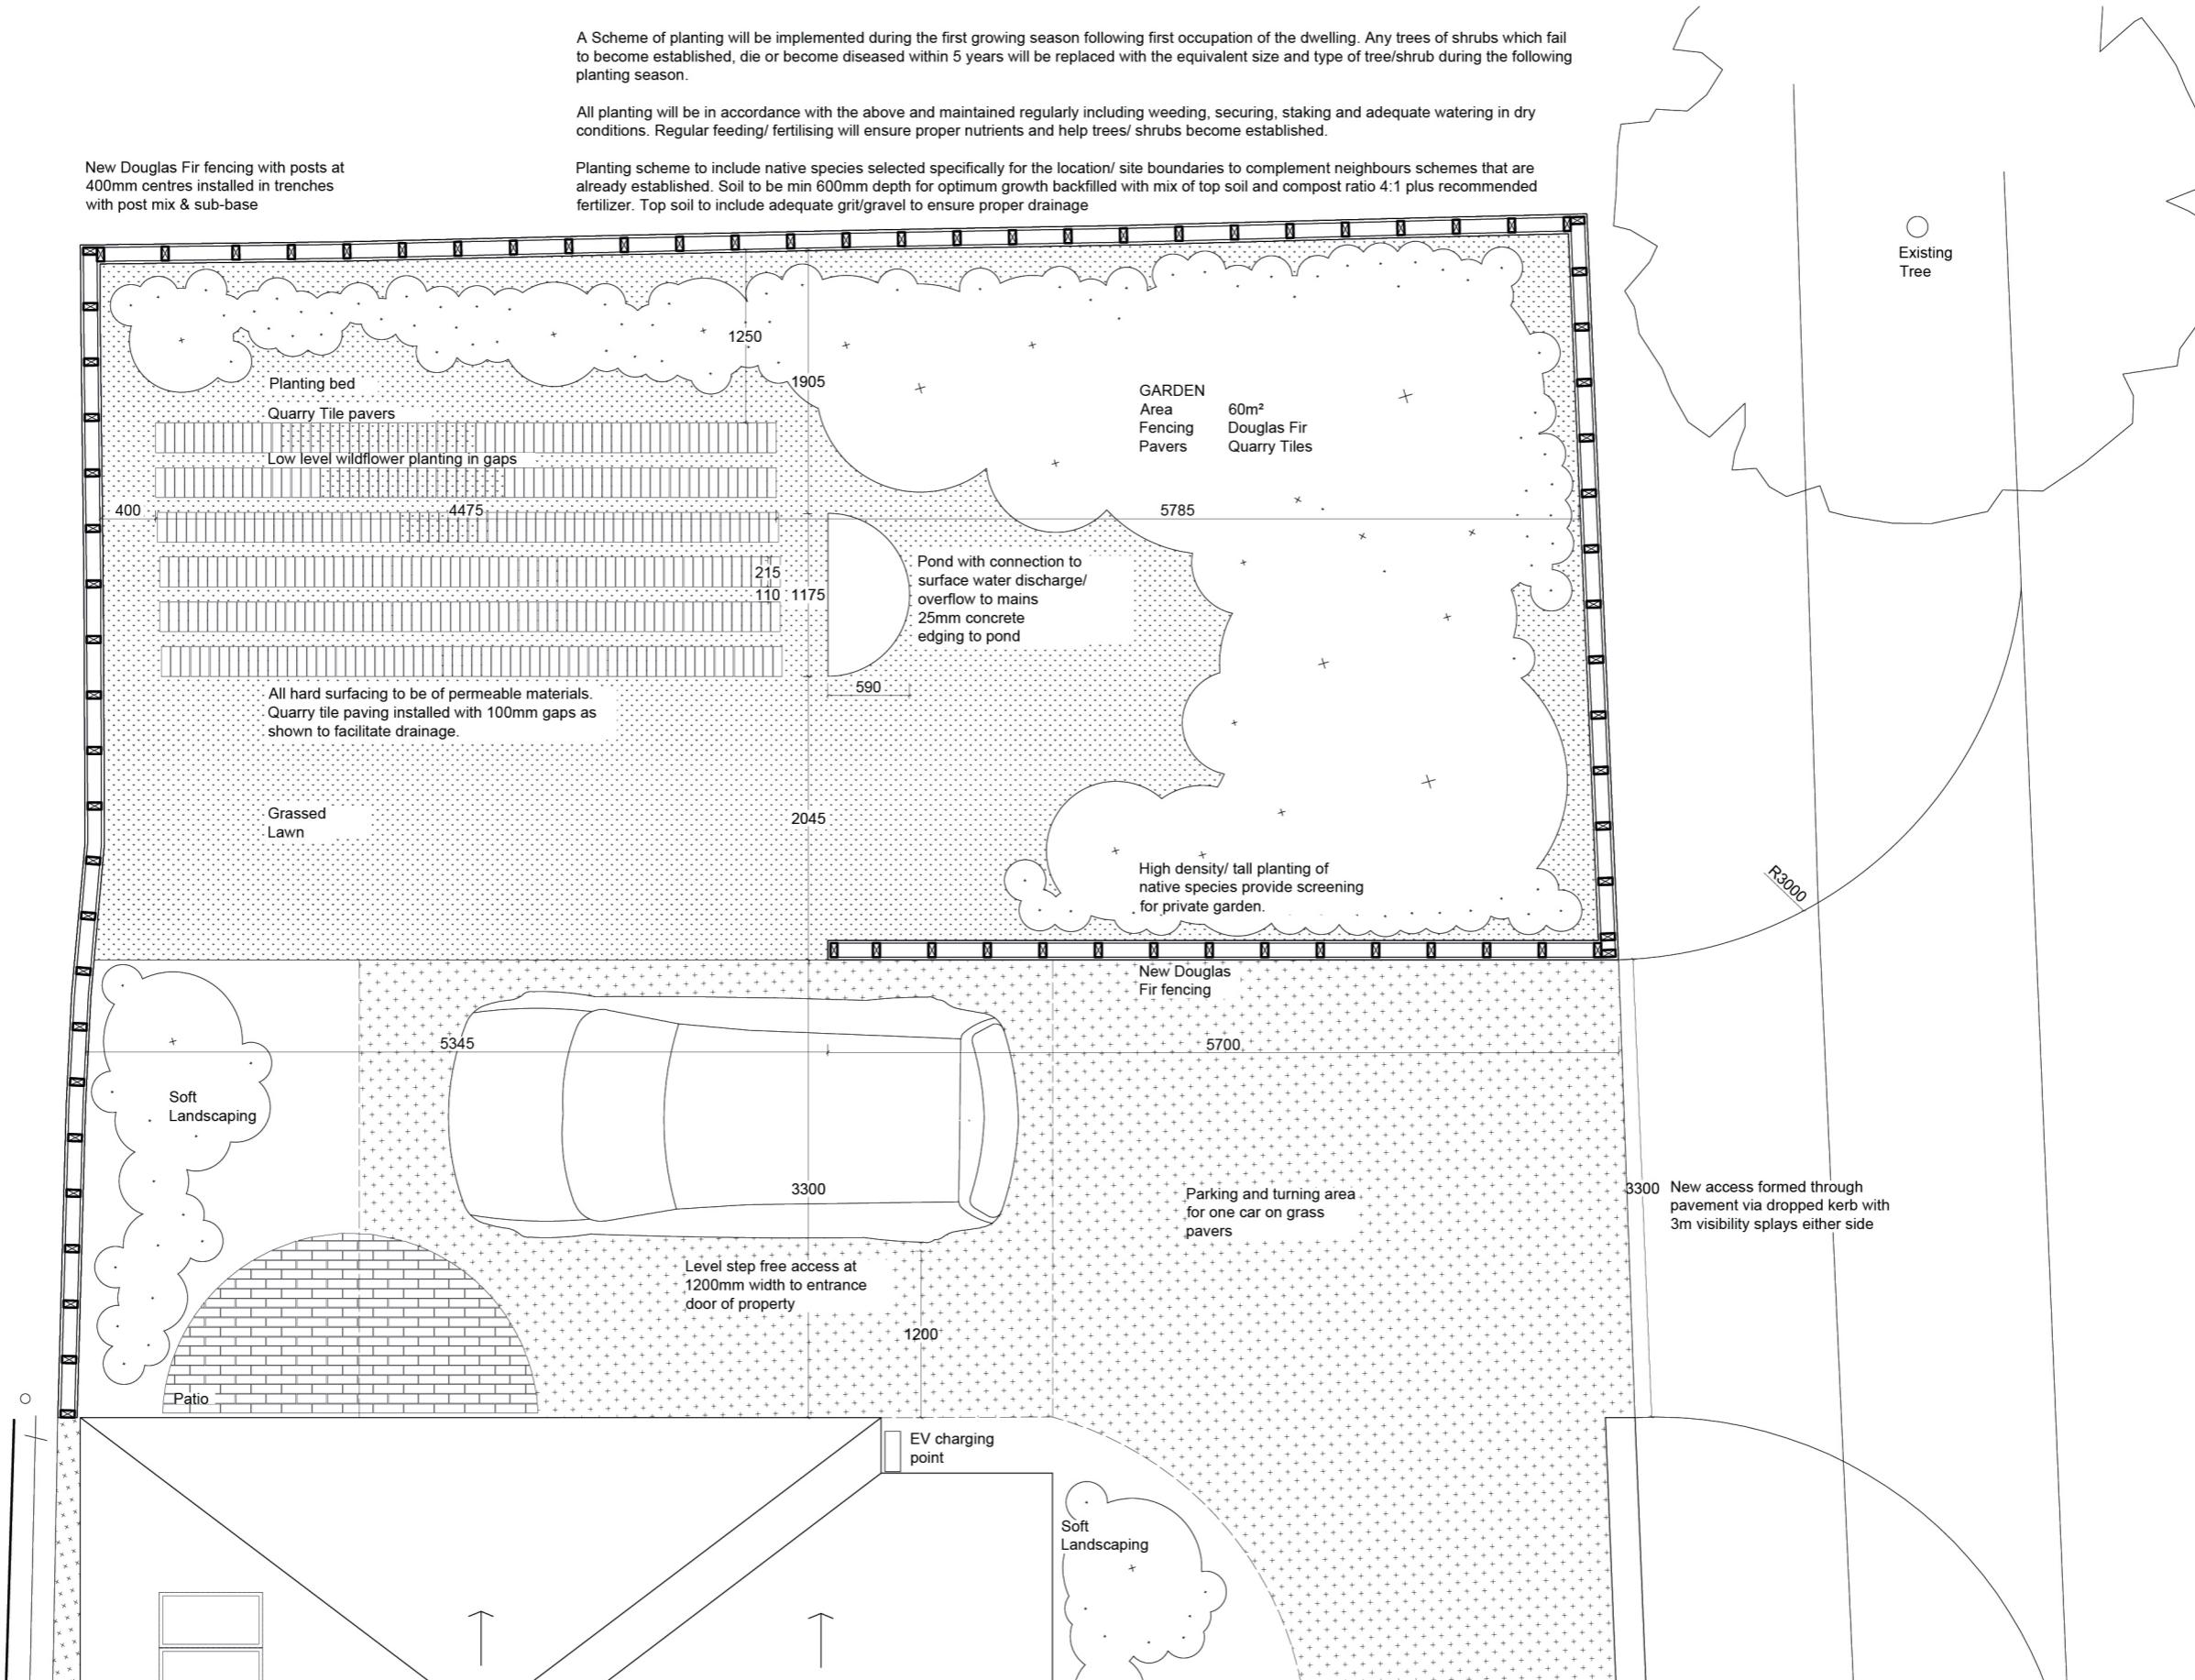

Wadhal

W_015_Hatherleigh Holdings

Unit 1, High Street House, 83 Askew Road, London W12 9AH
e: fahad@wadhal.co.uk p: 07972233927 w: wadhal.co.uk

Revision Notes 20th July 2023

- Reduction to size of pond
- Reduction to area of pavers to garden
- Reduction to grass pavers with additional soft landscaping

2

208
Set
Scale
Drawn
Date

Garden Plan.
Planning Conditions
1.50/ A3
Fahad Malik
20th July 2023

