


# Garden Plan.

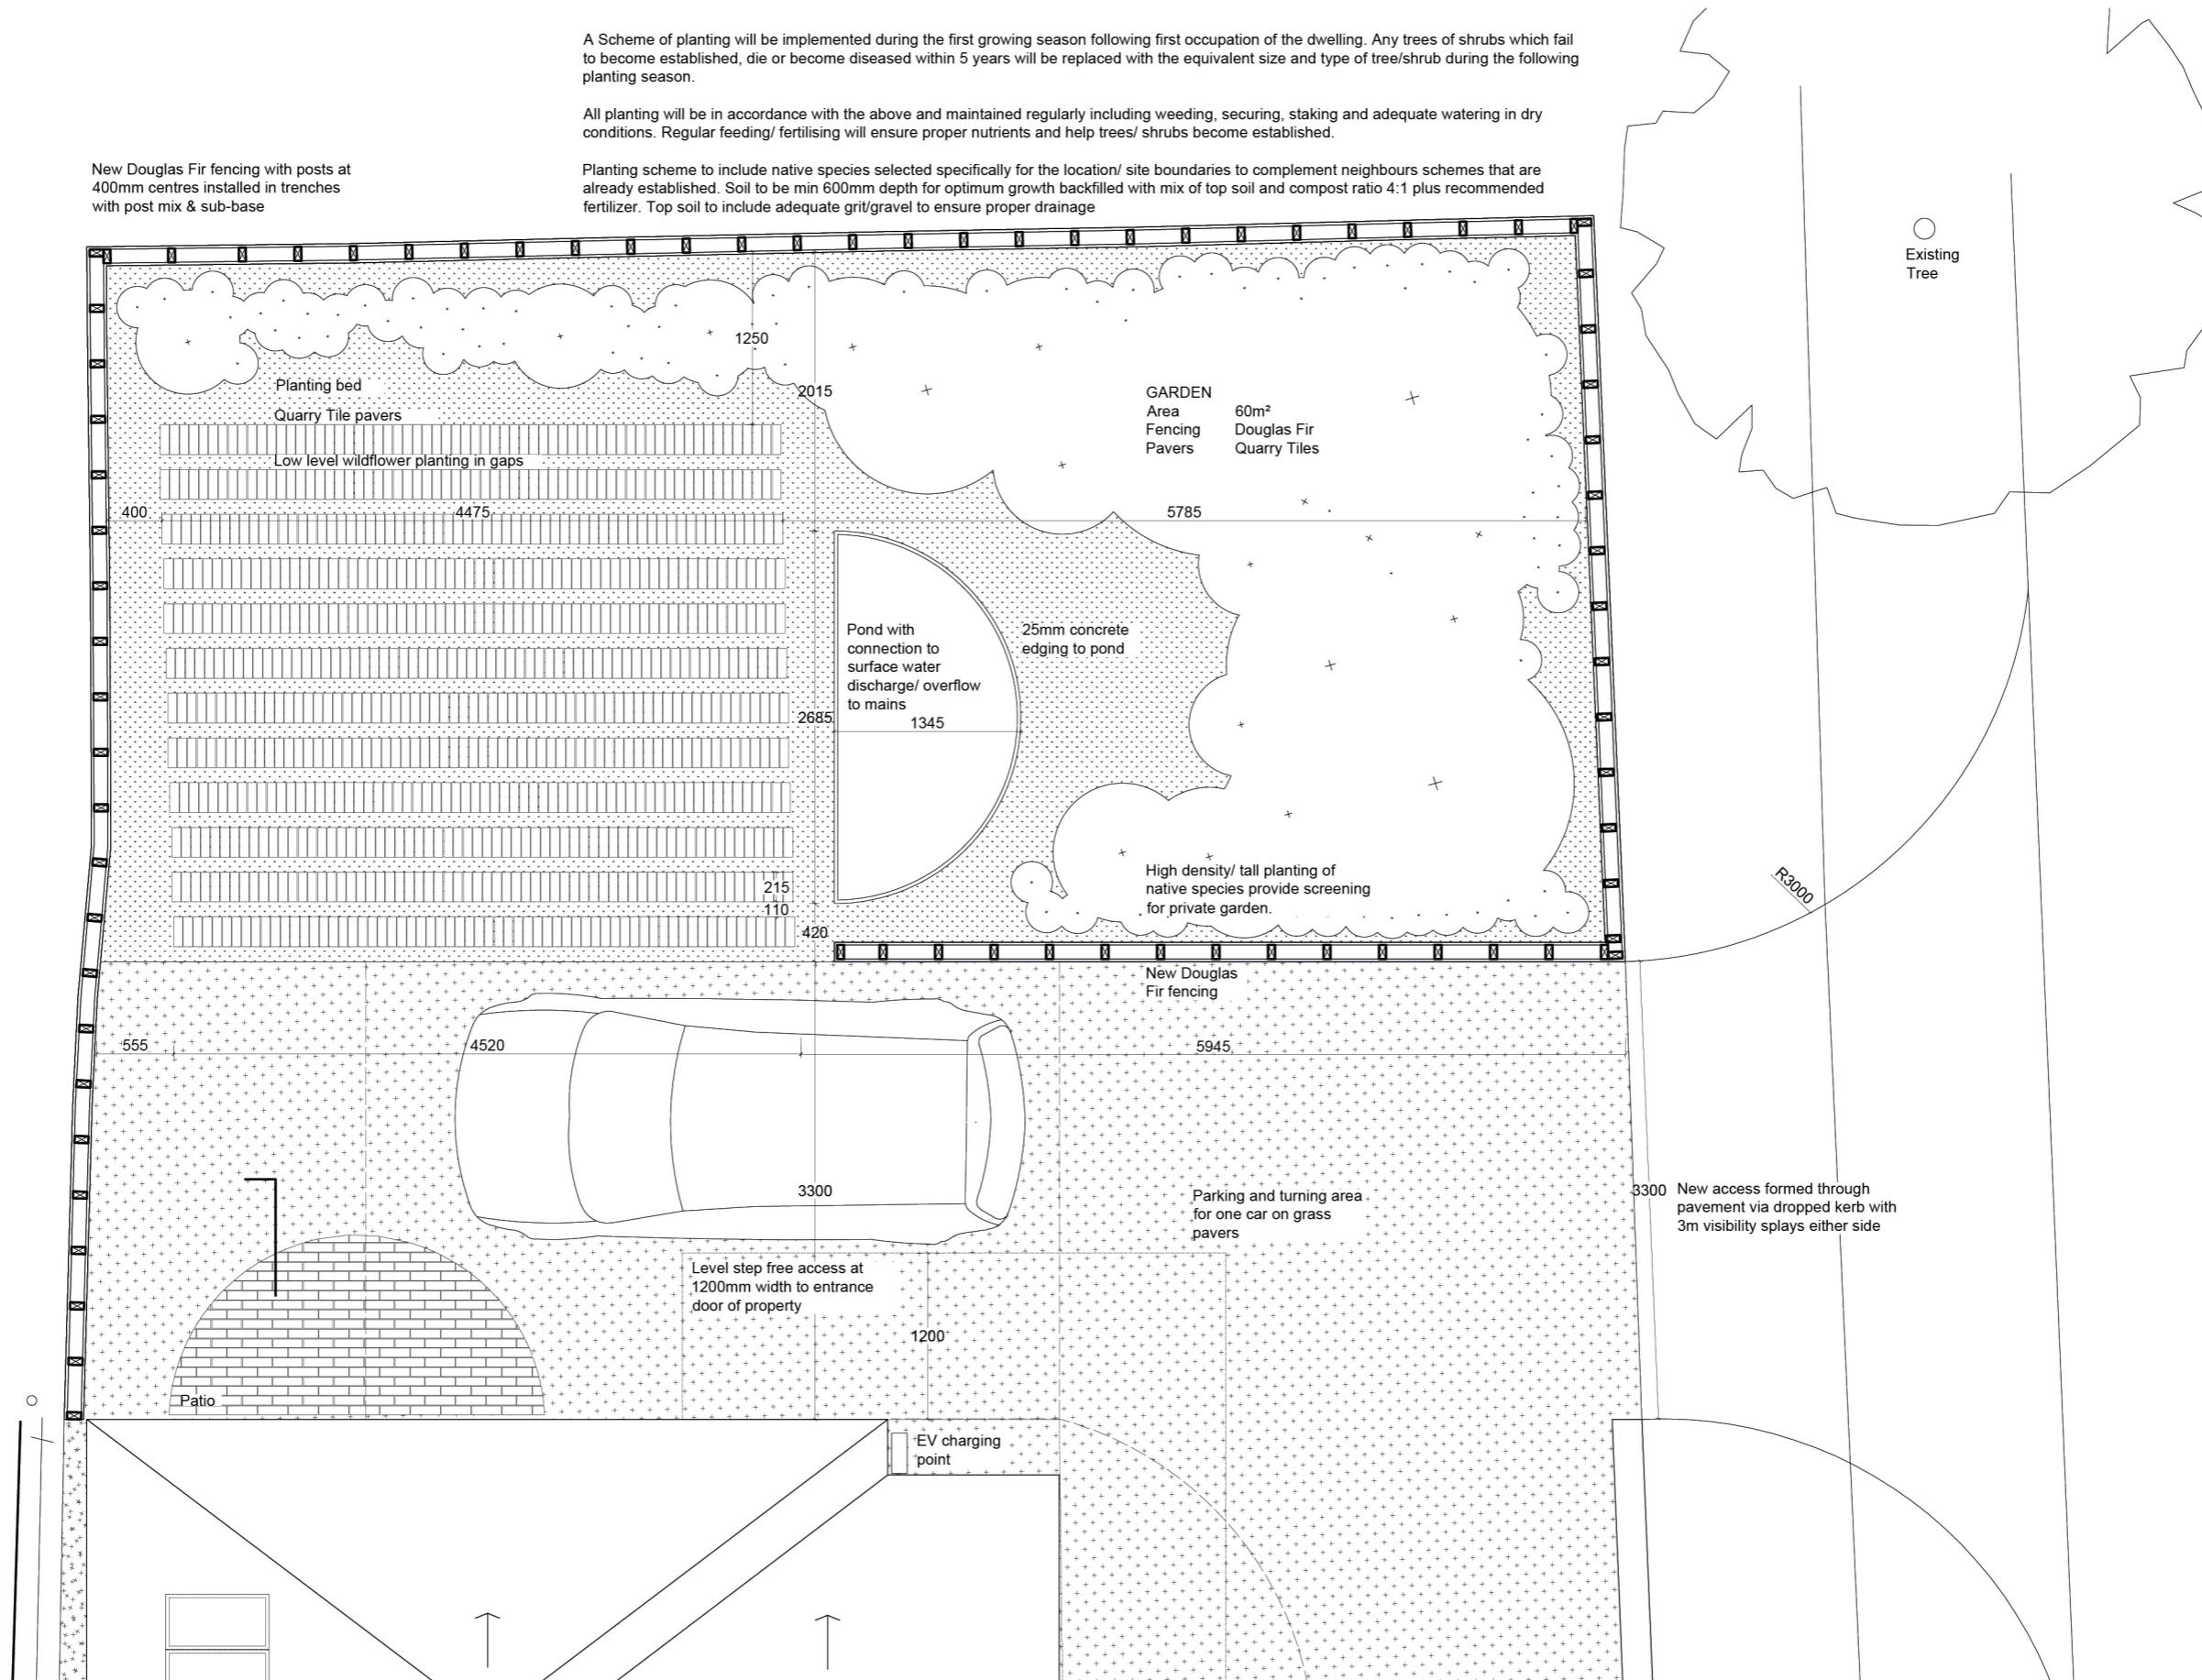

**Wadhal**

W\_015\_Hatherleigh Holdings

Unit 1, High Street House, 83 Askew Road, London W12 9AH  
e: fahad@wadhal.co.uk p: 07972233927 w: wadhal.co.uk

**208**  
Set  
Scale  
Drawn  
Date

**Garden Plan.**  
Planning Conditions  
1.50/ A3  
Fahad Malik  
11th May 2023

