

North-East Elevation.




1 Roof- Clay tiles
Dreadnought country/brown brindle




2 Walls- Render
Lime harling roughcast



3 Wall/ Boundary- Brick
Ketley Staffordshire Red

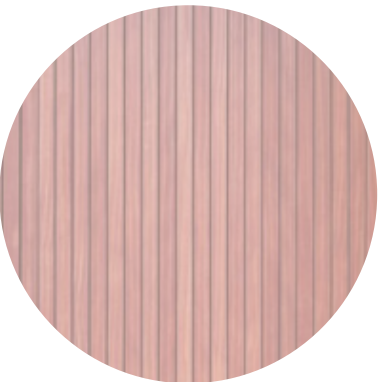

4 Pediment- Timber
Accoya stained cladding

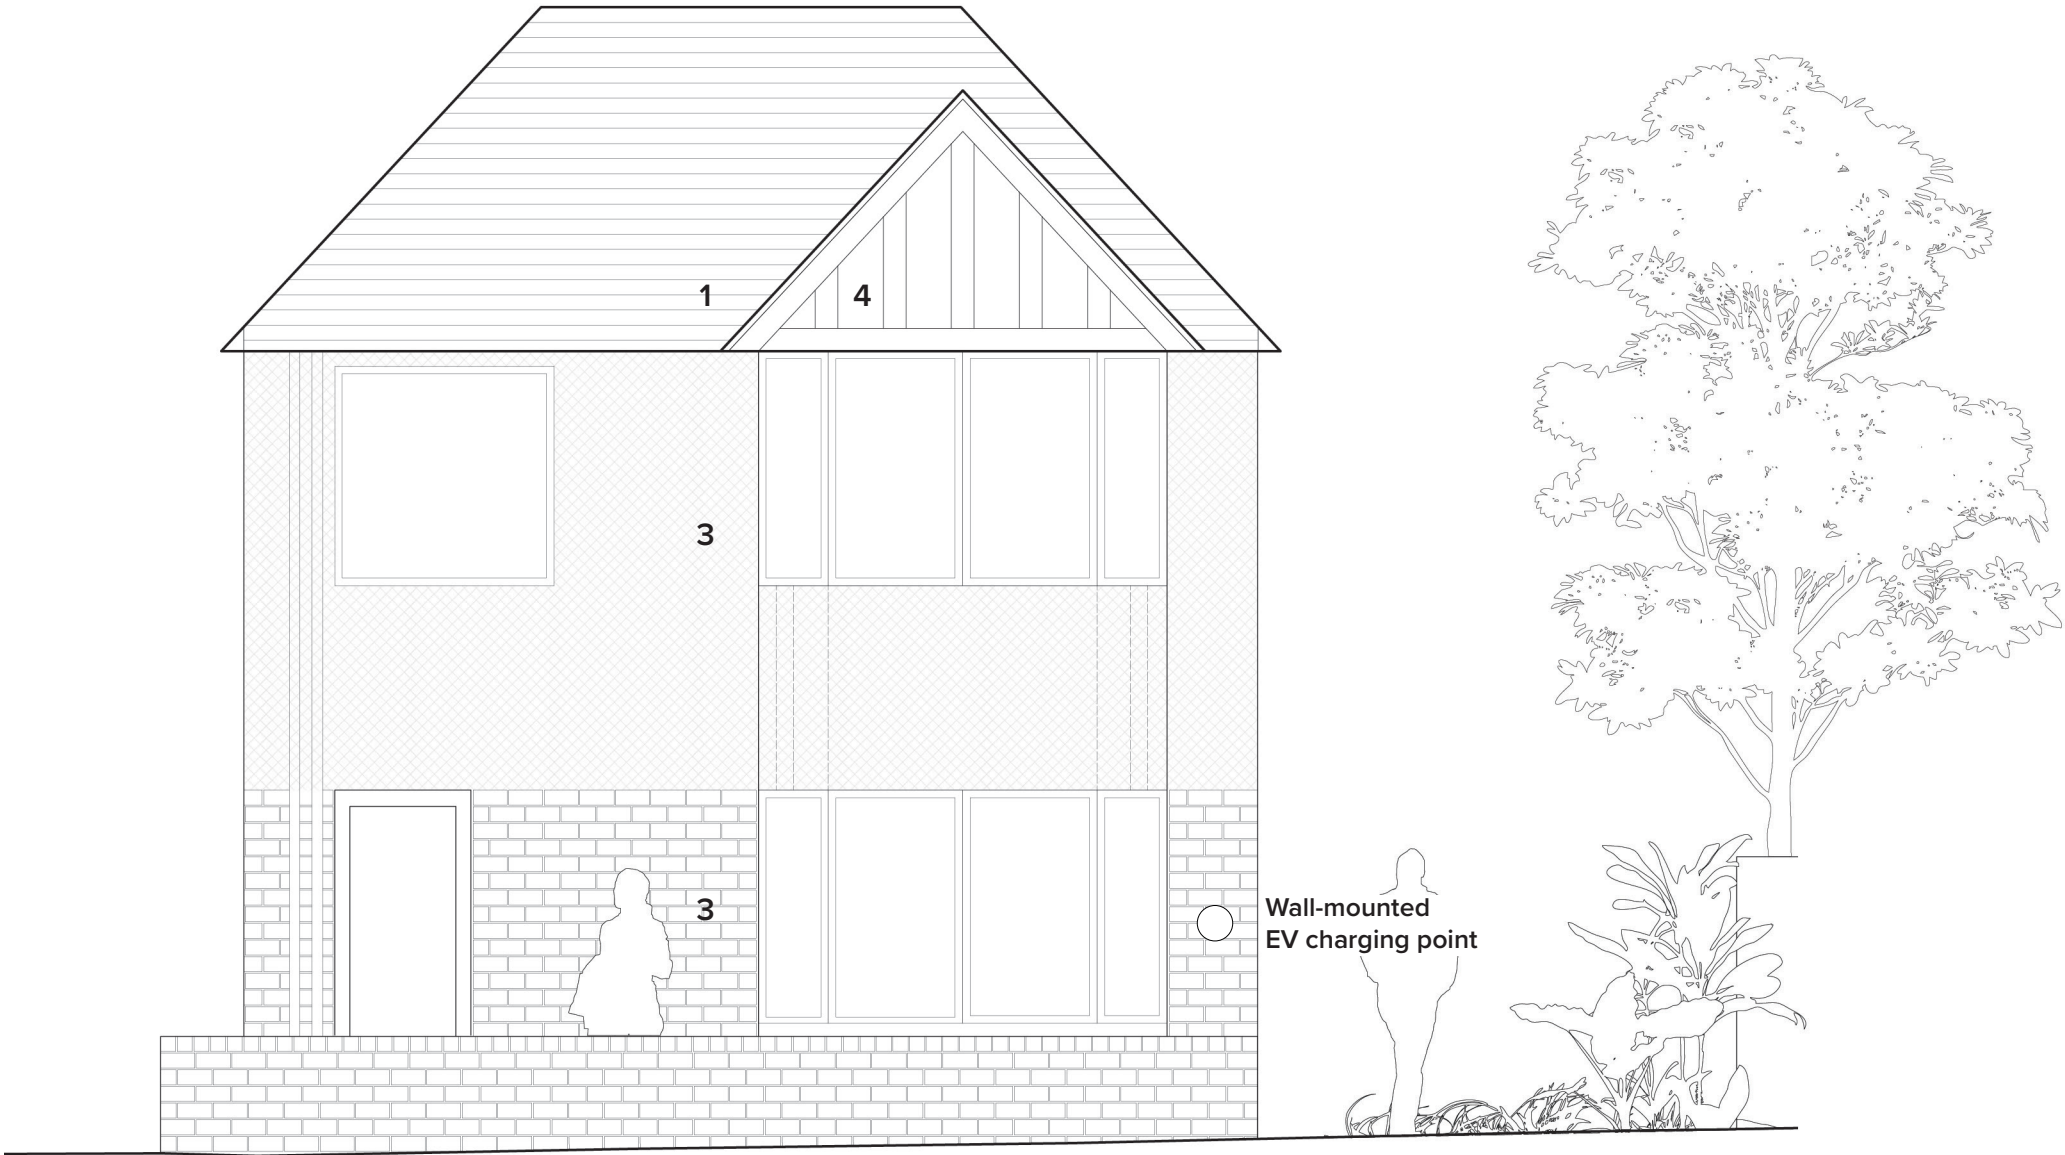

Wadhal

W_015_Hatherleigh Holdings
Unit 1, High Street House, 83 Askew Road, London W12 9AH
e: fahad@wadhal.co.uk p: 07972233927 w: wadhal.co.uk

404
Set
Scale
Drawn
Date
North-East Elevation.
Planning Conditions
1.50/ A3
Fahad Malik
11th May 2023

