


South-East Elevation.

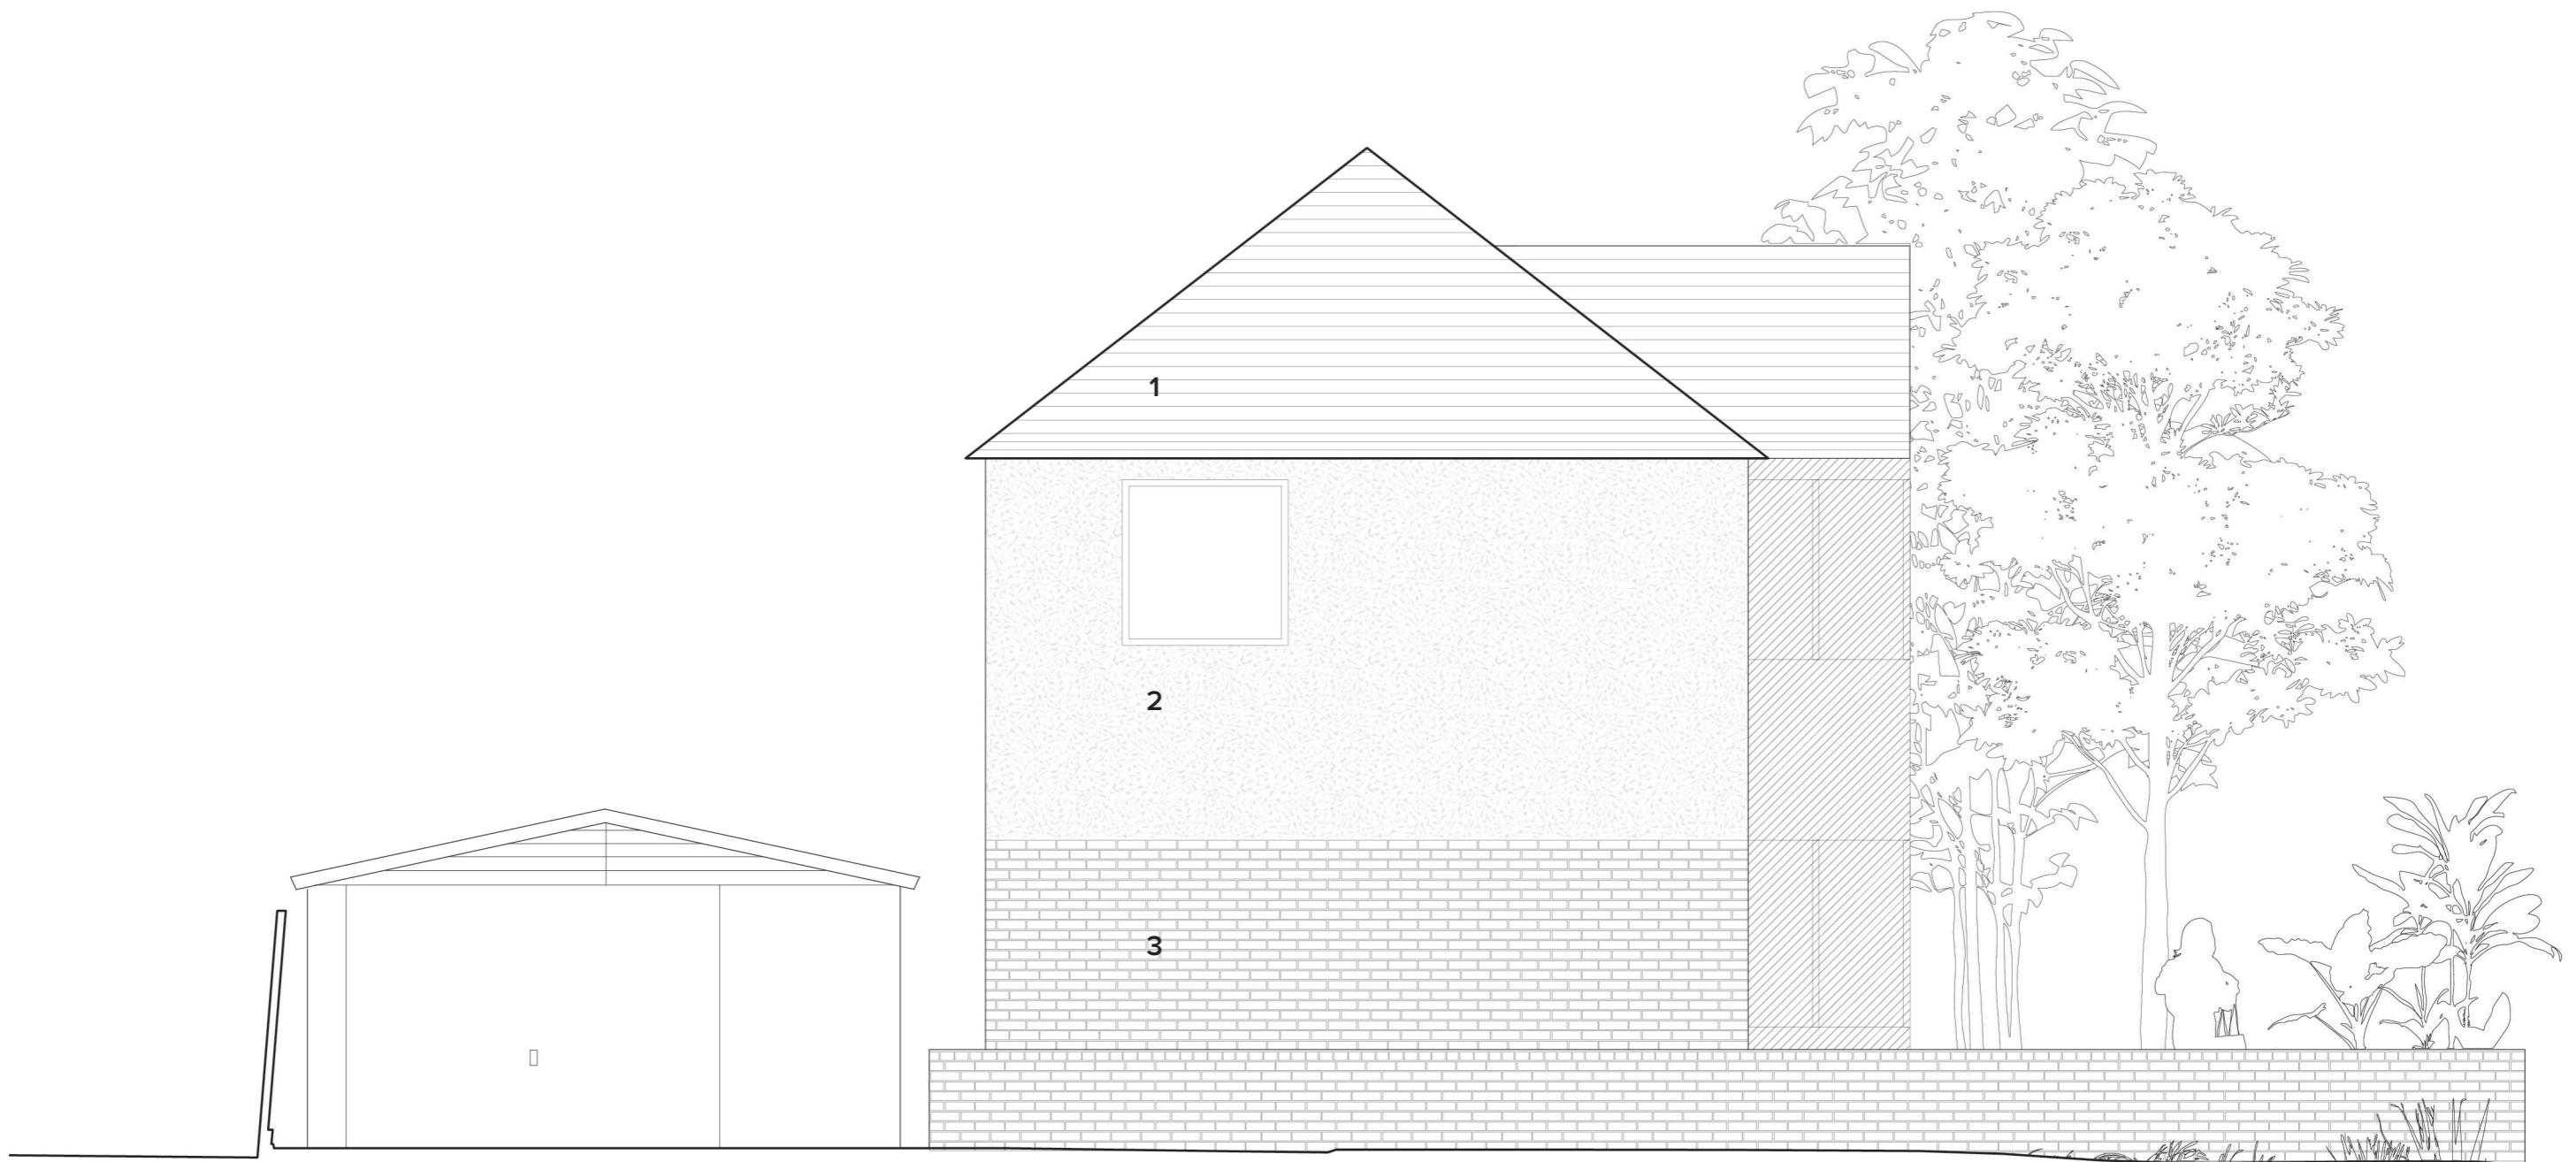

Wadhal

W_015_Hatherleigh Holdings

Unit 1, High Street House, 83 Askew Road, London W12 9AH
e: fahad@wadhal.co.uk p: 07972233927 w: wadhal.co.uk

Materials

Roof: Clay tiles
Walls: Render/ Brick
Windows: Timber

401

Set

Scale

Drawn

Date

South-East Elevation.

Non-material amendment

1.50/ A3

Fahad Malik

15th May 2023

0M 0.5 1