


South-West Elevation.




1 Roof- Clay tiles  
Dreadnought country/brown brindle



2 Walls- Render  
Lime harling roughcast

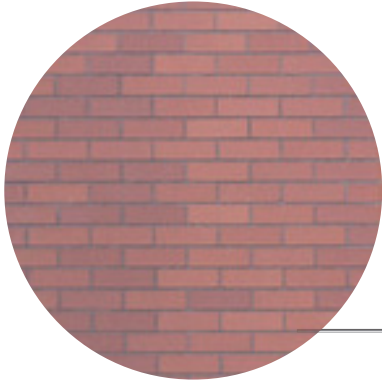

3 Walls/ Boundary- Brick  
Ketley Staffordshire Red

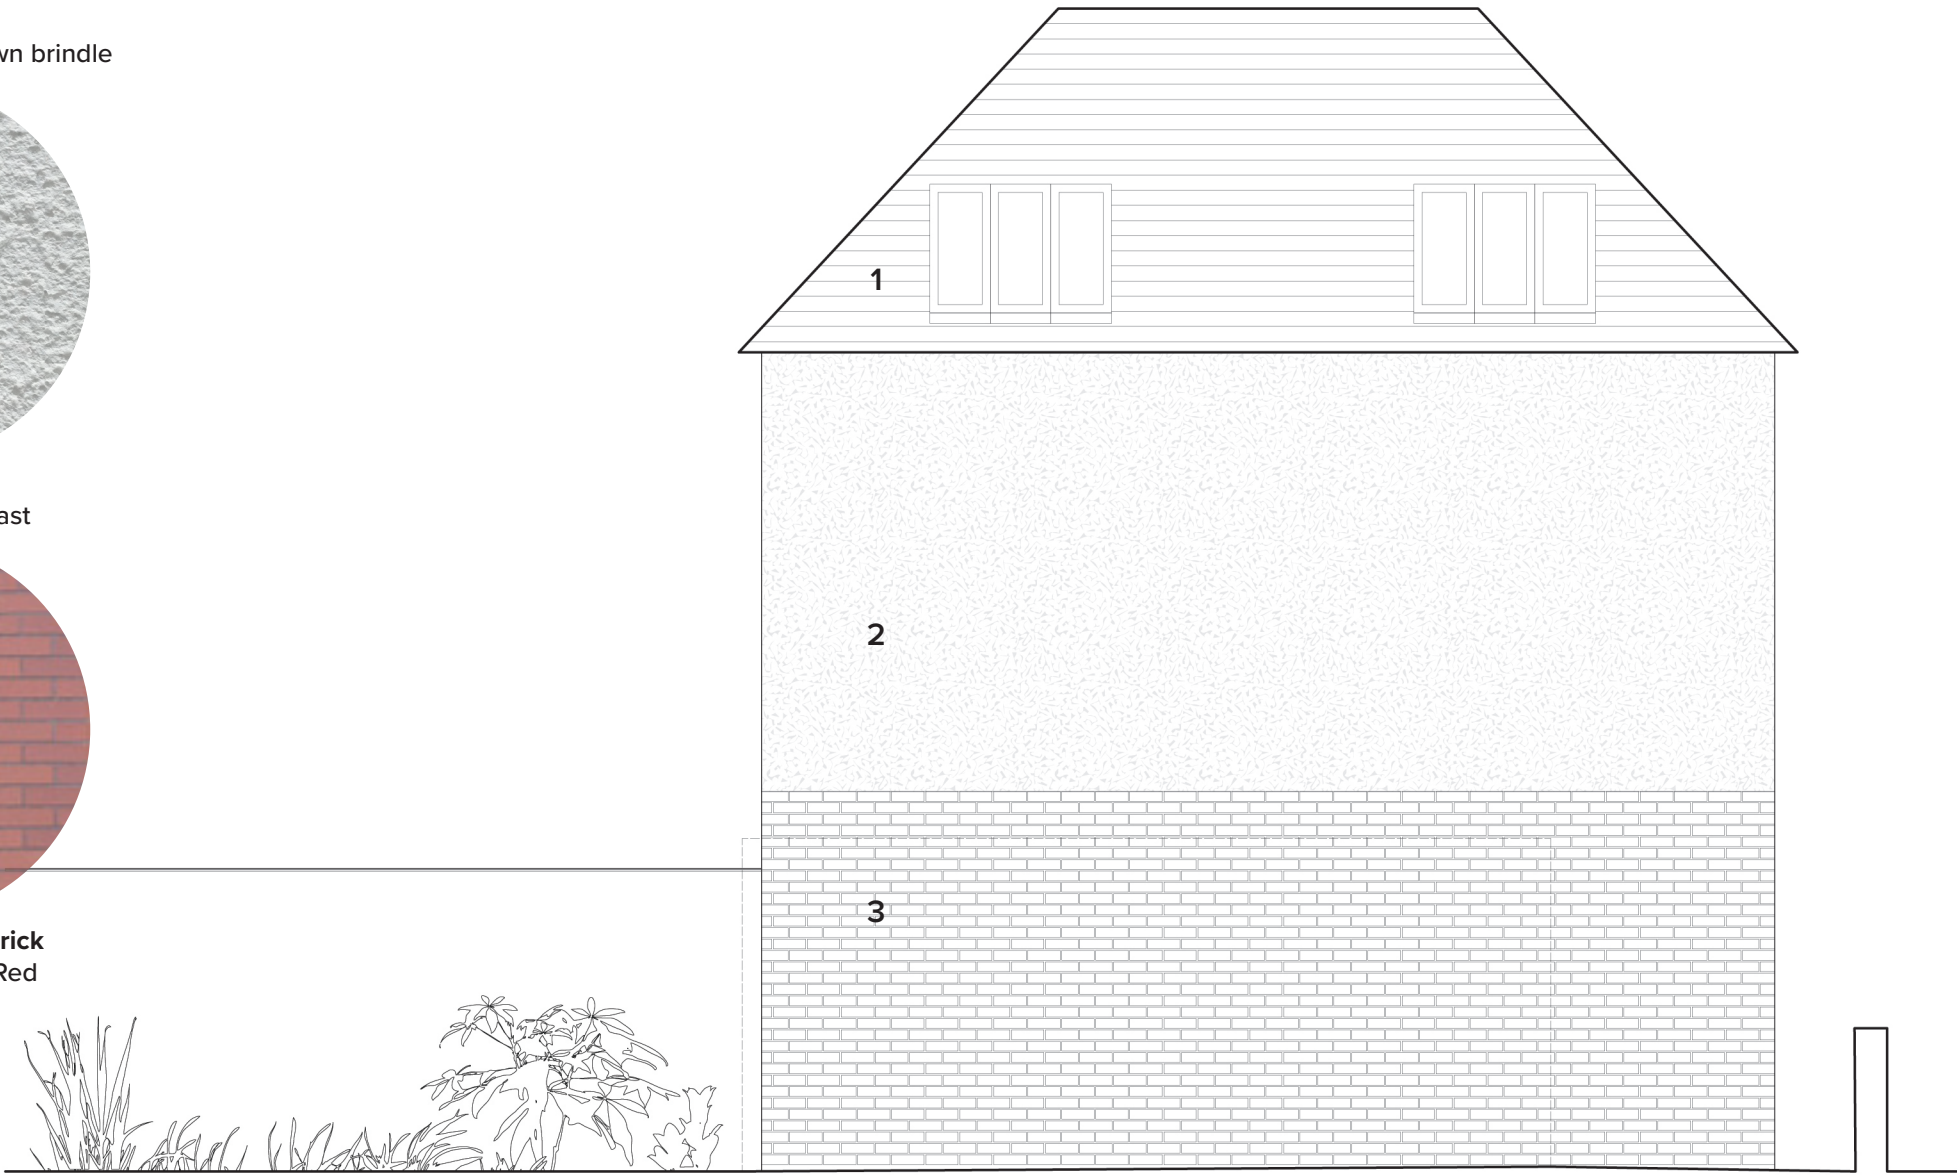

Materials

Roof: Clay tiles  
Walls: Render/ Brick  
Rooflights: Aluminium

402

Set  
Scale  
Drawn  
Date

South-West Elevation.

Non-material amendment  
1.50/ A3  
Fahad Malik  
15th May 2023