

North-West Elevation.




1 Roof- Clay tiles
Dreadnought country/brown brindle



2 Walls- Render
Lime harling roughcast



3 Walls/ Boundary- Brick
Ketley Staffordshire Red

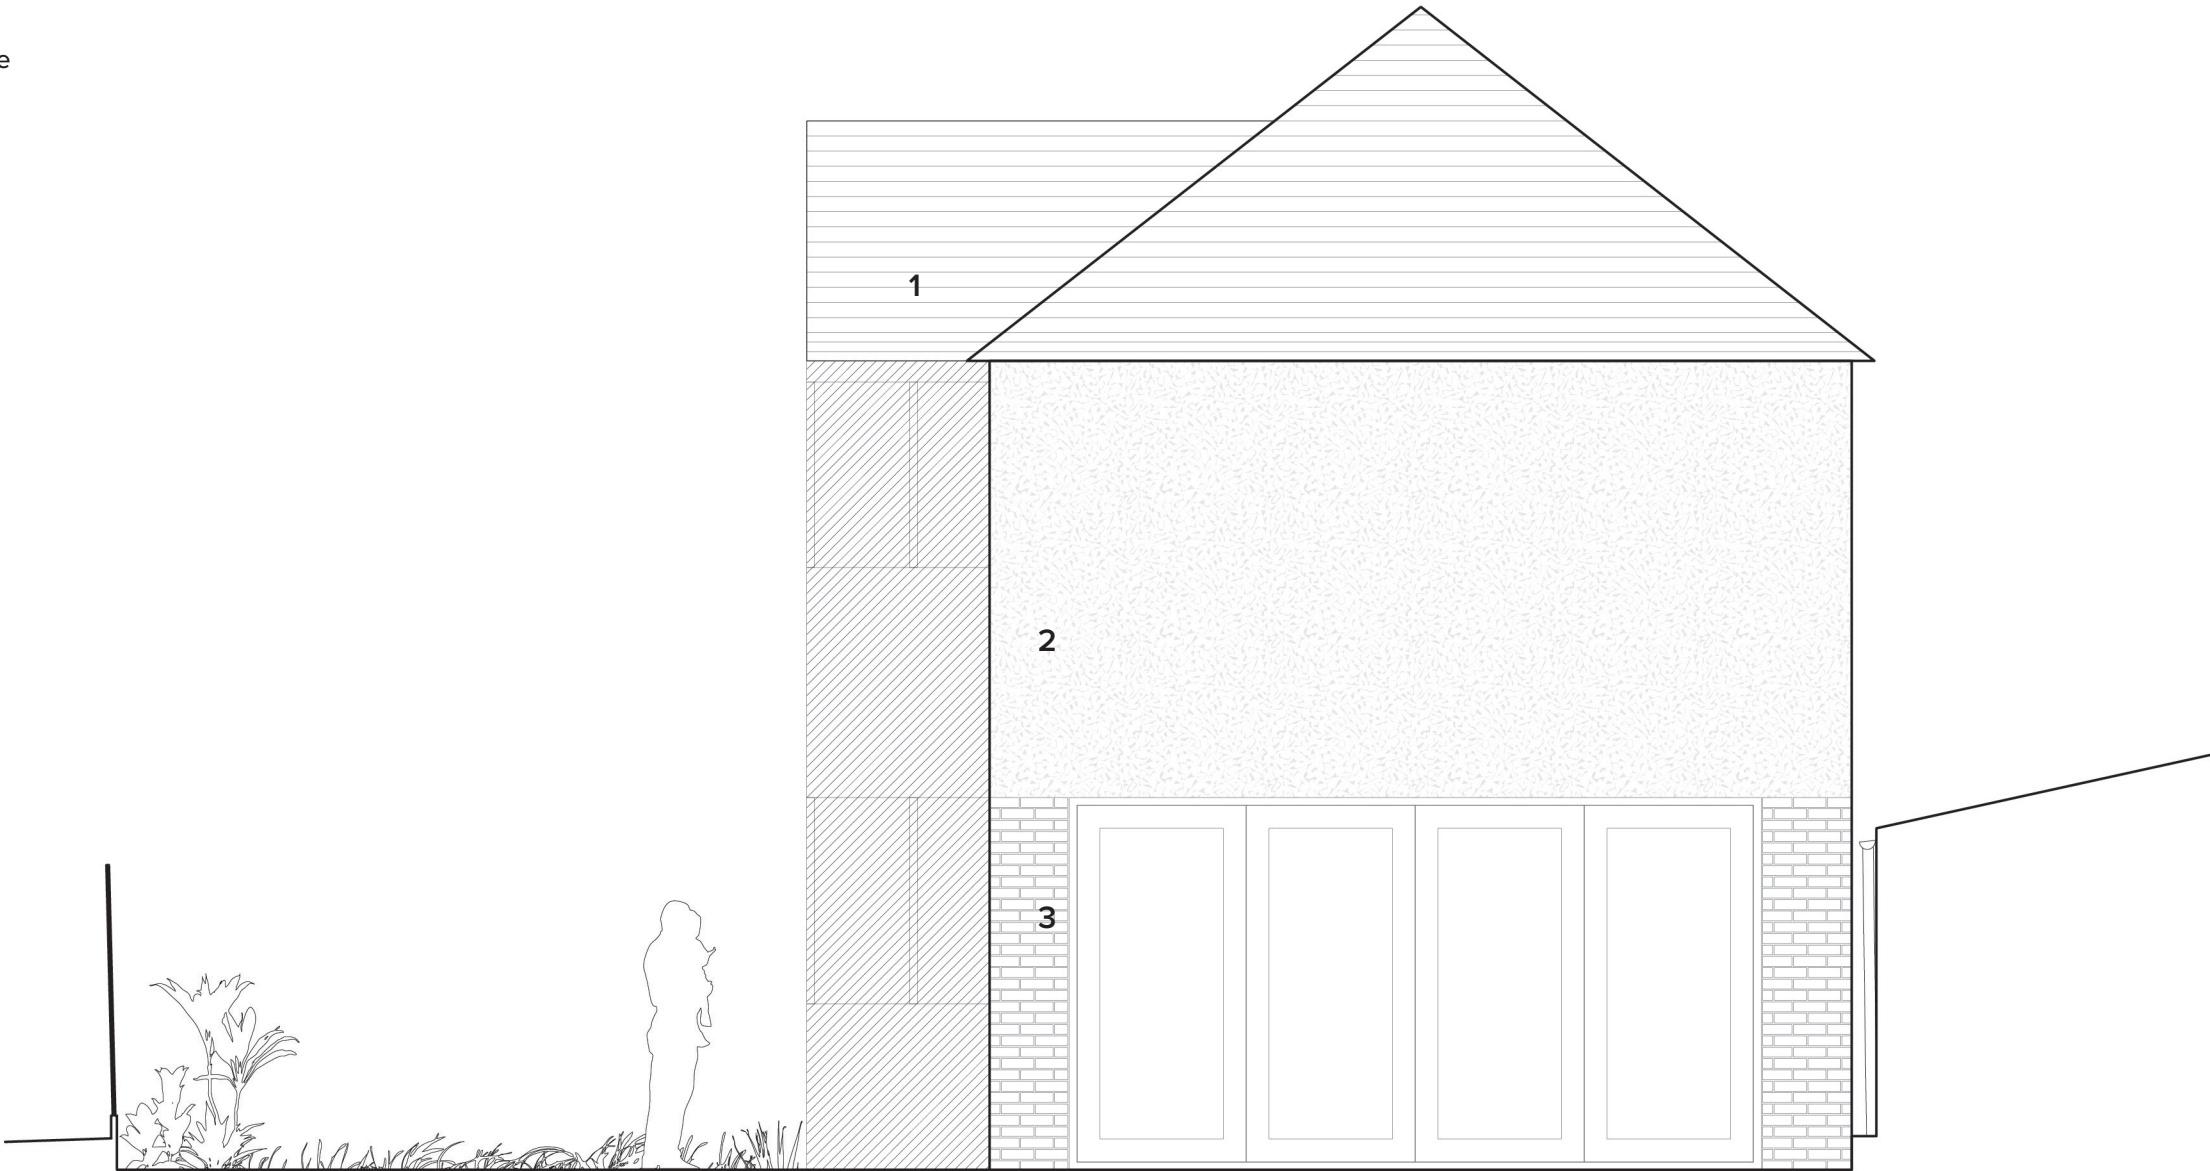

Materials

Roof: Clay tiles
Walls: Render/ Brick
Windows: Timber

403

Set
Scale
Drawn
Date

North-West Elevation.

Non-material amendment
1.50/ A3
Fahad Malik
15th May 2023