


# North-West Elevation.

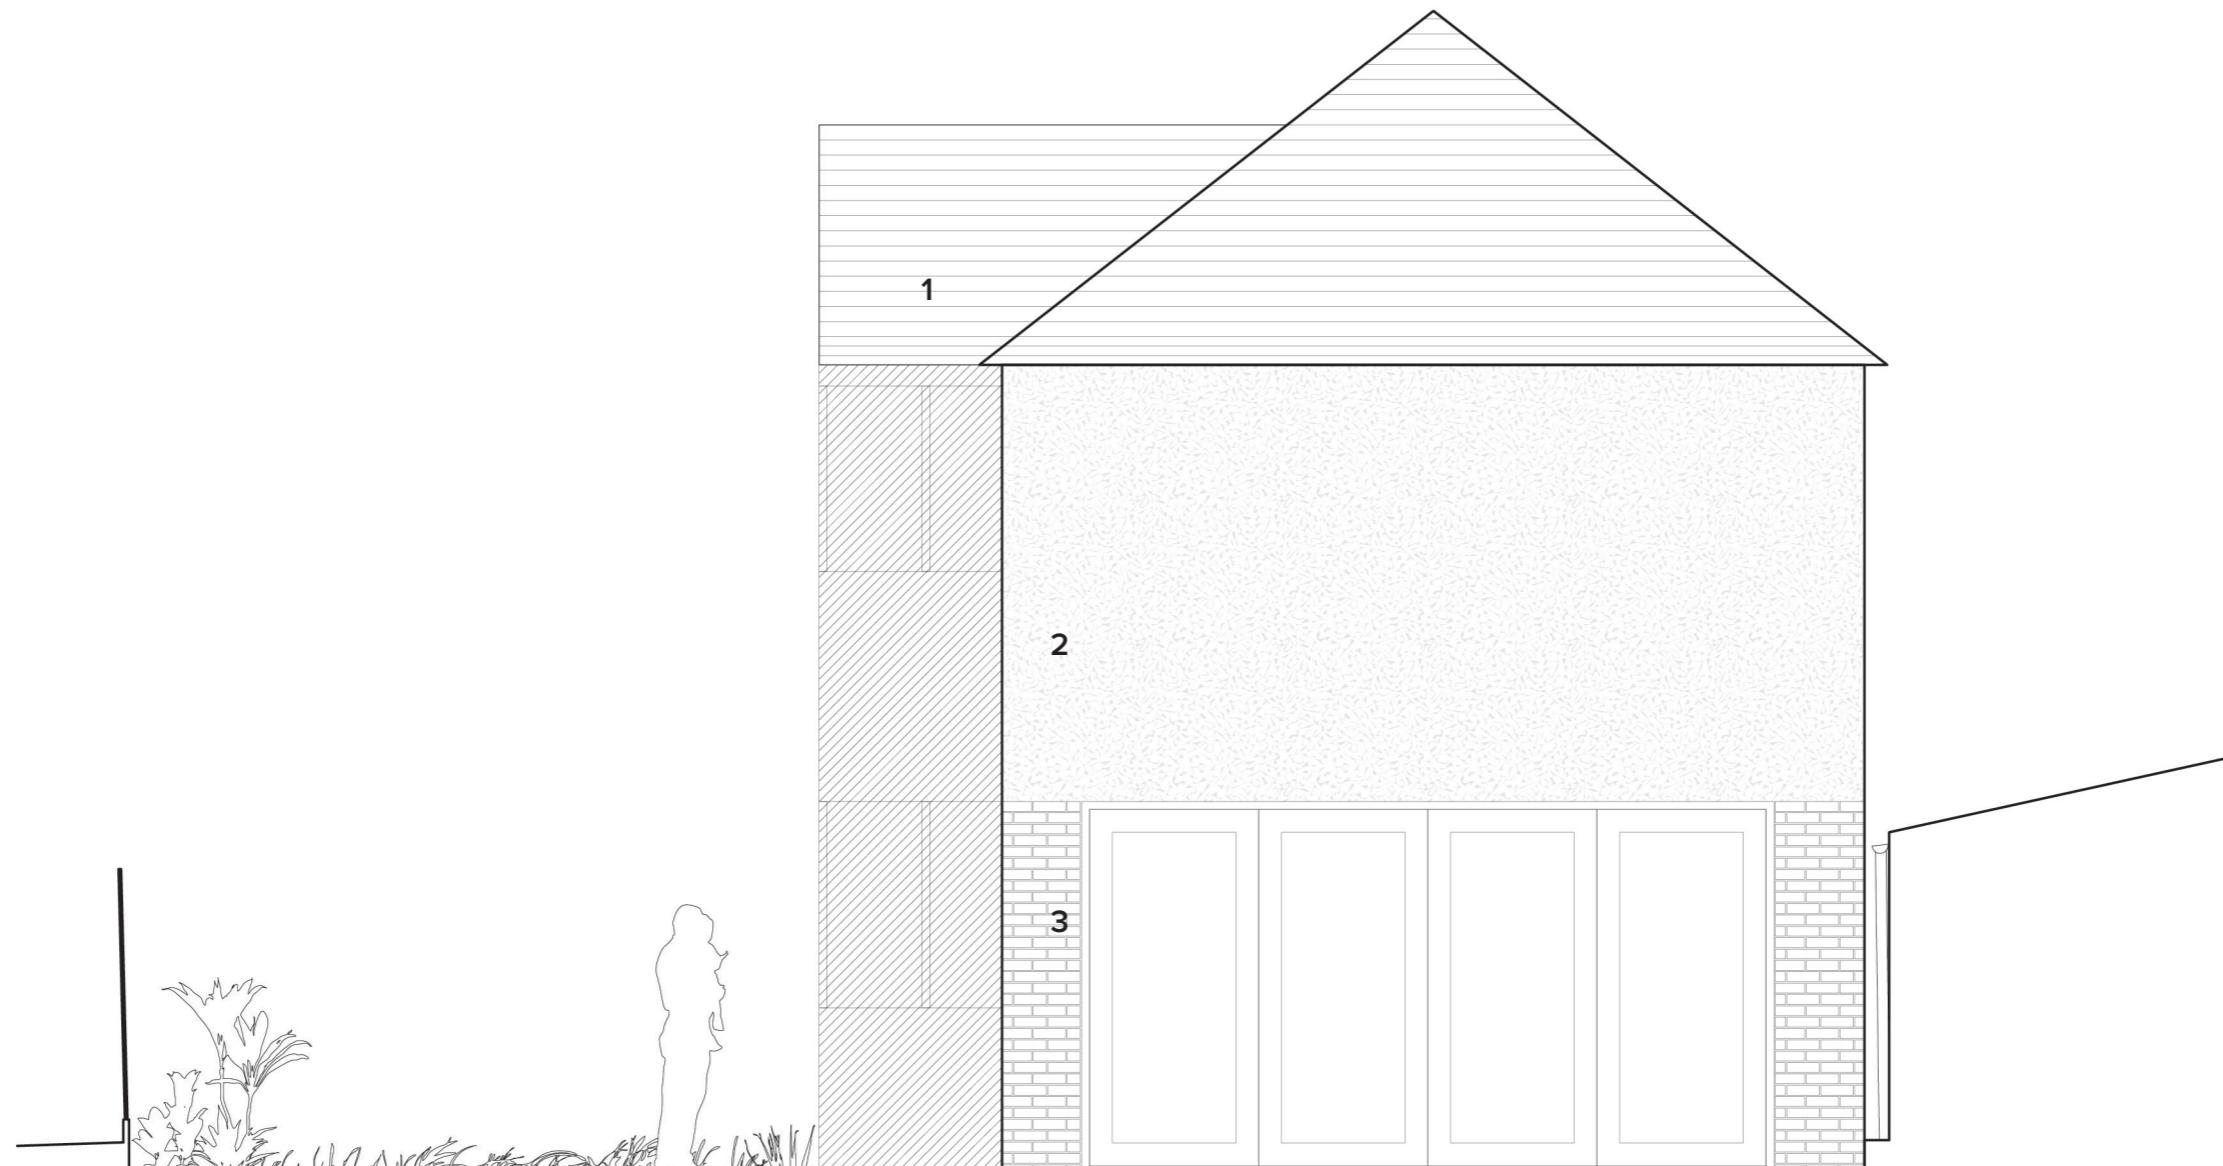

## Wadhal

W\_015\_Hatherleigh Holdings

Unit 1, High Street House, 83 Askew Road, London W12 9AH  
e: fahad@wadhal.co.uk p: 07972233927 w: wadhal.co.uk

### Materials

Roof: Clay tiles  
Walls: Render/ Brick  
Windows: Timber

403

Set  
Scale  
Drawn  
Date

### North-West Elevation.

Non-material amendment  
1.50/ A3  
Fahad Malik  
15th May 2023

0M 0.5 1