


Street Elevation.

1. Neighbouring properties facing Salcombe Way
2. Proposed boundary fencing
3. Neighbouring properties facing Hatherleigh Road

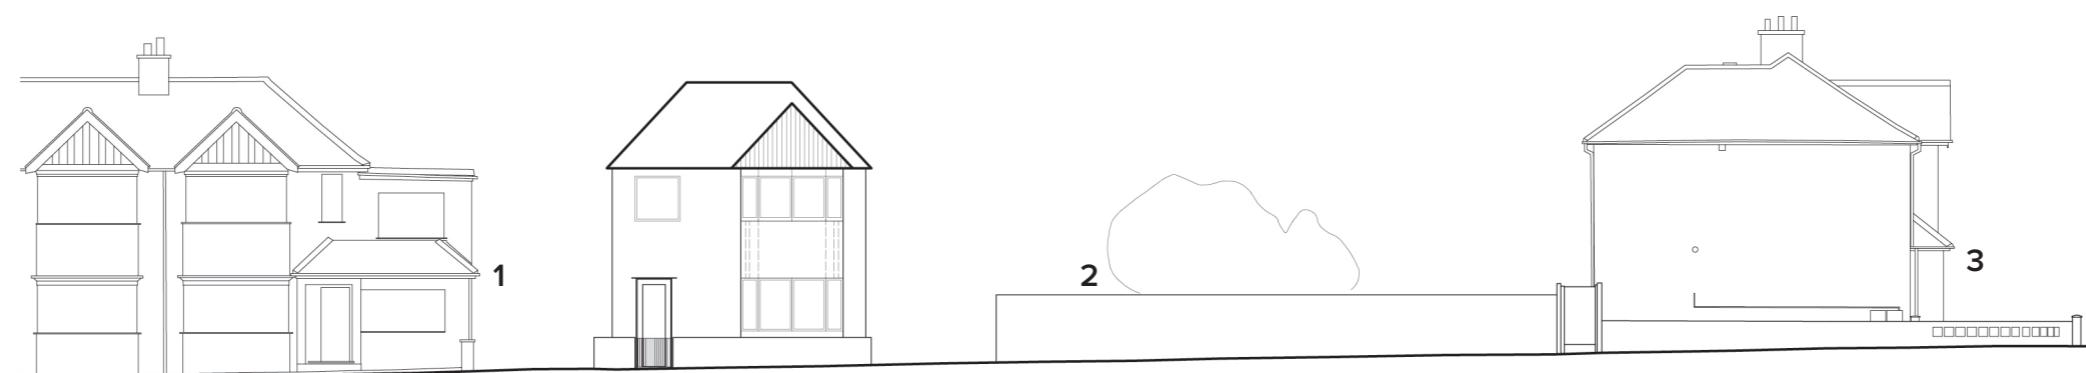

Wadhal

W_015_Hatherleigh Holdings

Unit 1, High Street House, 83 Askew Road, London W12 9AH
e: fahad@wadhal.co.uk p: 07972233927 w: wadhal.co.uk

Materials

Roof: Clay tiles
Walls: Render/ Brick
Windows: Timber

405

Set
Scale
Drawn
Date

Street Elevation.

Non-material amendment
1.200/ A3
Fahad Malik
15th May 2023