


DO NOT SCALE FROM THIS DRAWING. ALL DIMENSIONS TO BE CHECKED ON SITE. ANY DISCREPANCIES MUST BE REPORTED TO THE ARCHITECT FOR VERIFICATION PRIOR TO COMMENCEMENT OF THE EFFECTED WORKS. IF IN DOUBT ASK. THIS DRAWING IS COPYRIGHT.


Rev No	Date	Revision note
P1	29.11.2017	Preliminary Issue.

A
B
C
D
E
F

A
B
C
D
E
F

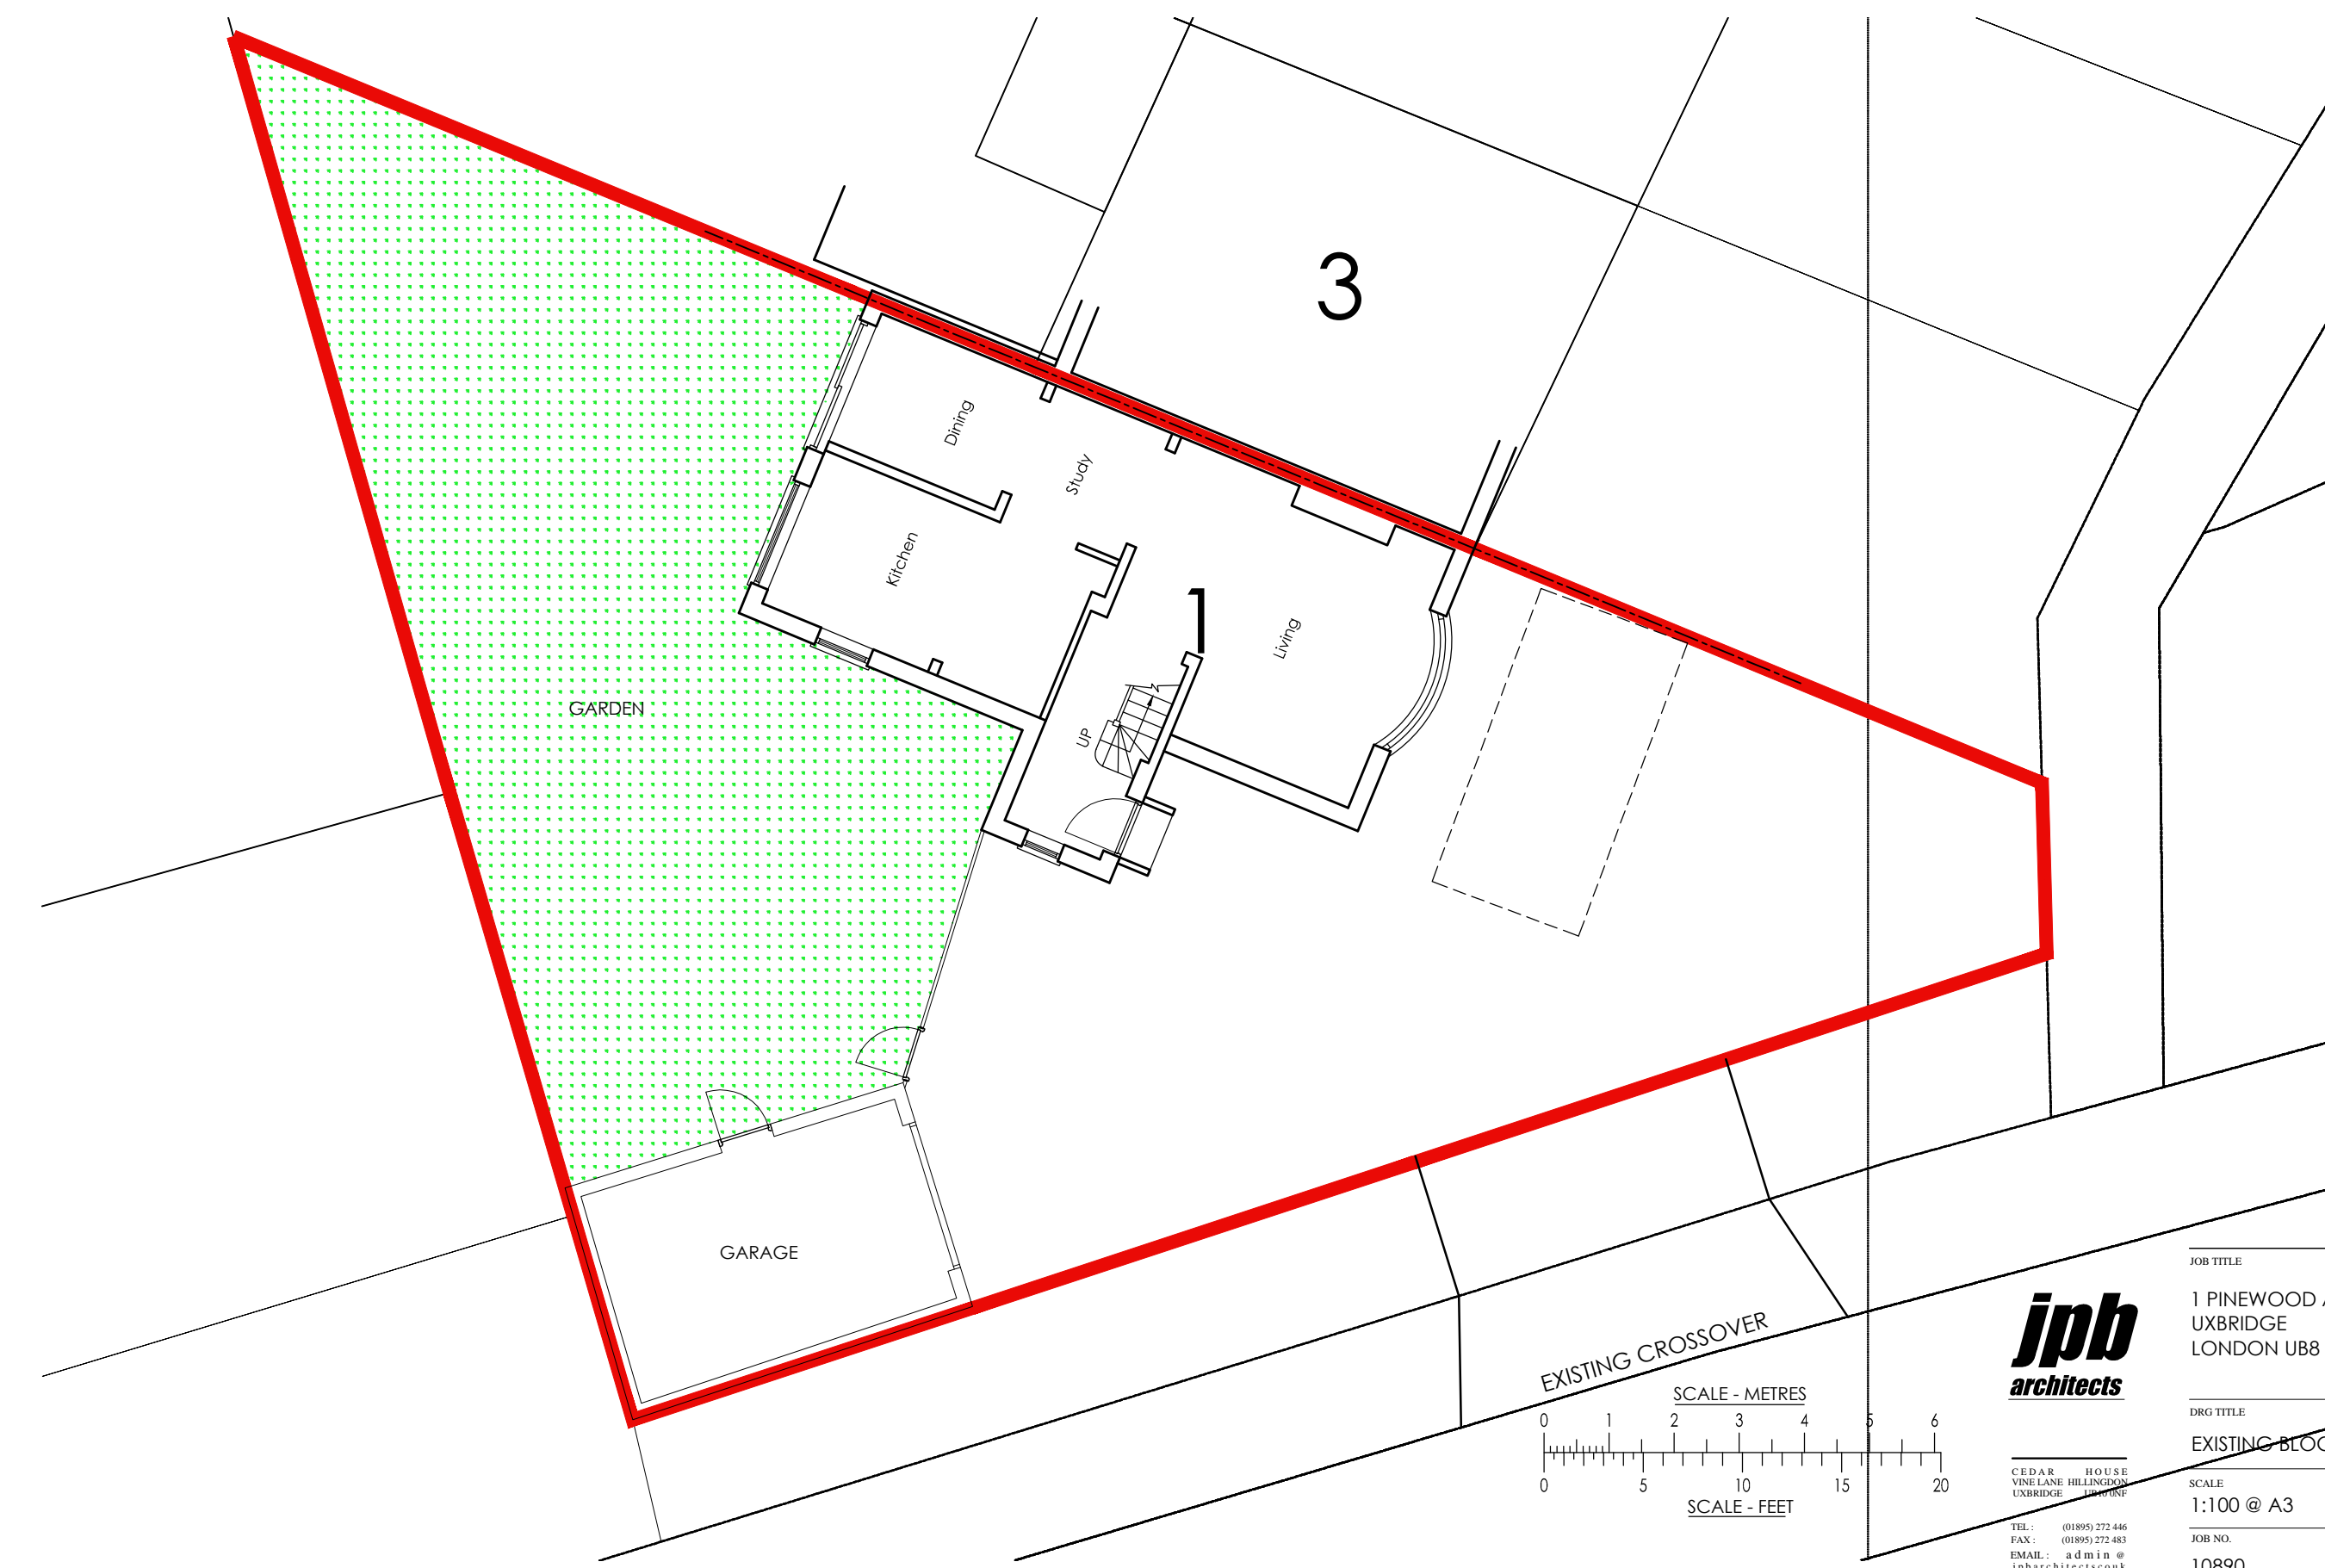

EXISTING CROSSOVER

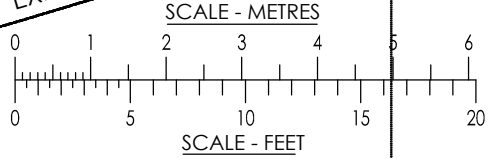

CEDAR HOUSE
VINE LANE HILLINGDON
UXBRIDGE U8 3LW
TEL: (01895) 272 446
FAX: (01895) 272 483
EMAIL: admin@jpbarchitects.co.uk

JOB TITLE		
1 PINWOOD AVENUE UXBRIDGE LONDON UB8 3LW		
DRG TITLE		
EXISTING BLOCK PLAN		
SCALE	DATE	
1:100 @ A3	NOV '17	
JOB NO.	DRG NO.	REV
10890	105	P1