


## 200 - SITE CLEARANCE

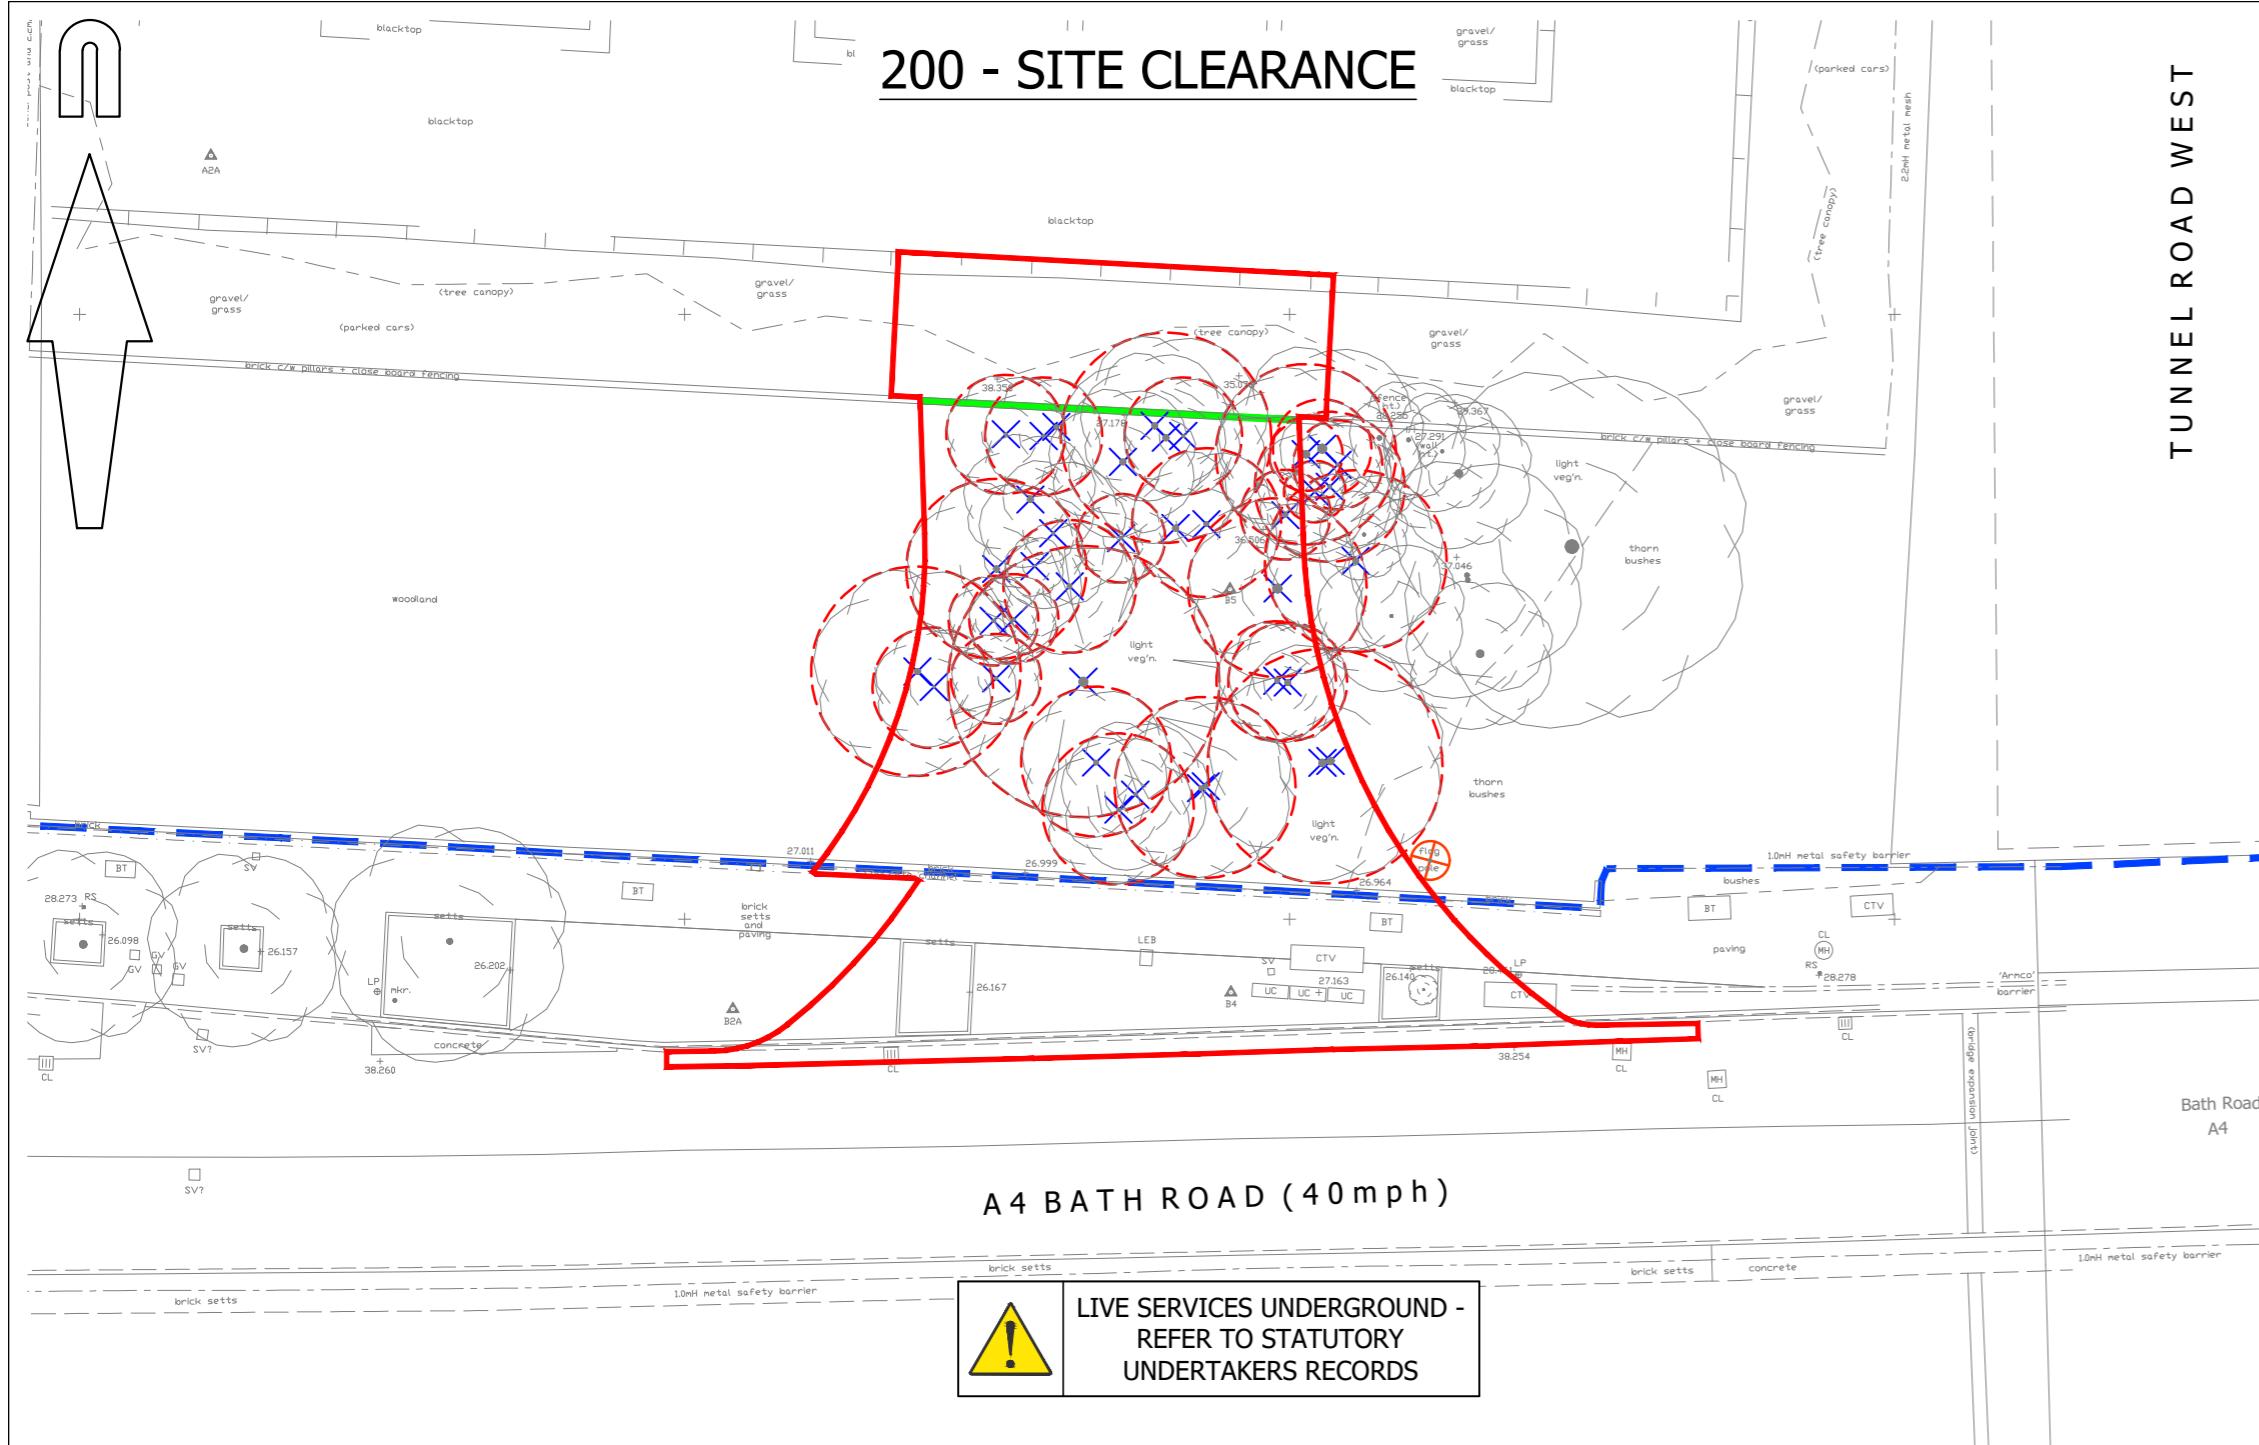

### KEY

- EXISTING BOUNDARY WALL/FENCE TO BE REMOVED
- EXISTING FLAGPOLE TO BE REMOVED
- EXISTING TREE TO BE REMOVED
- RED LINE BOUNDARY
- EXISTING HIGHWAY BOUNDARY

© Mayer Brown Limited Copyright. The drawings, information and data recorded in this document ("the information") is the property of Mayer Brown. This document and the information are solely for the use of the authorised recipient and this document may not be used, copied or reproduced in whole or part for any purposes other than which it was supplied by Mayer Brown. Mayer Brown makes no representation, undertakes no duty and accepts no responsibilities to any third party who may use or rely upon this document or the information.


## A2 ORIGINAL

© Crown copyright, all rights reserved. 2024. Licence number 0100031673.

### NOTES:


- Based on topographical survey by MBL (drawing reference IR.ILHeathrow.21) received 27/11/2023. Any discrepancies in the topo survey information and actual site information are to be brought to the attention of the Designer immediately.
- Highway boundary received from TfL 25/10/2023 and is based on Ordnance Survey mapping.
- For details of Existing Services refer to Services Drawings.
- Any discrepancies, clashes or ambiguity in the works information identified are to be raised with the Designer immediately.
- All works to be constructed in general accordance with National Highways' Manual of Contract Documents for Highway Works (MCHW).

## 600 - EARTHWORKS

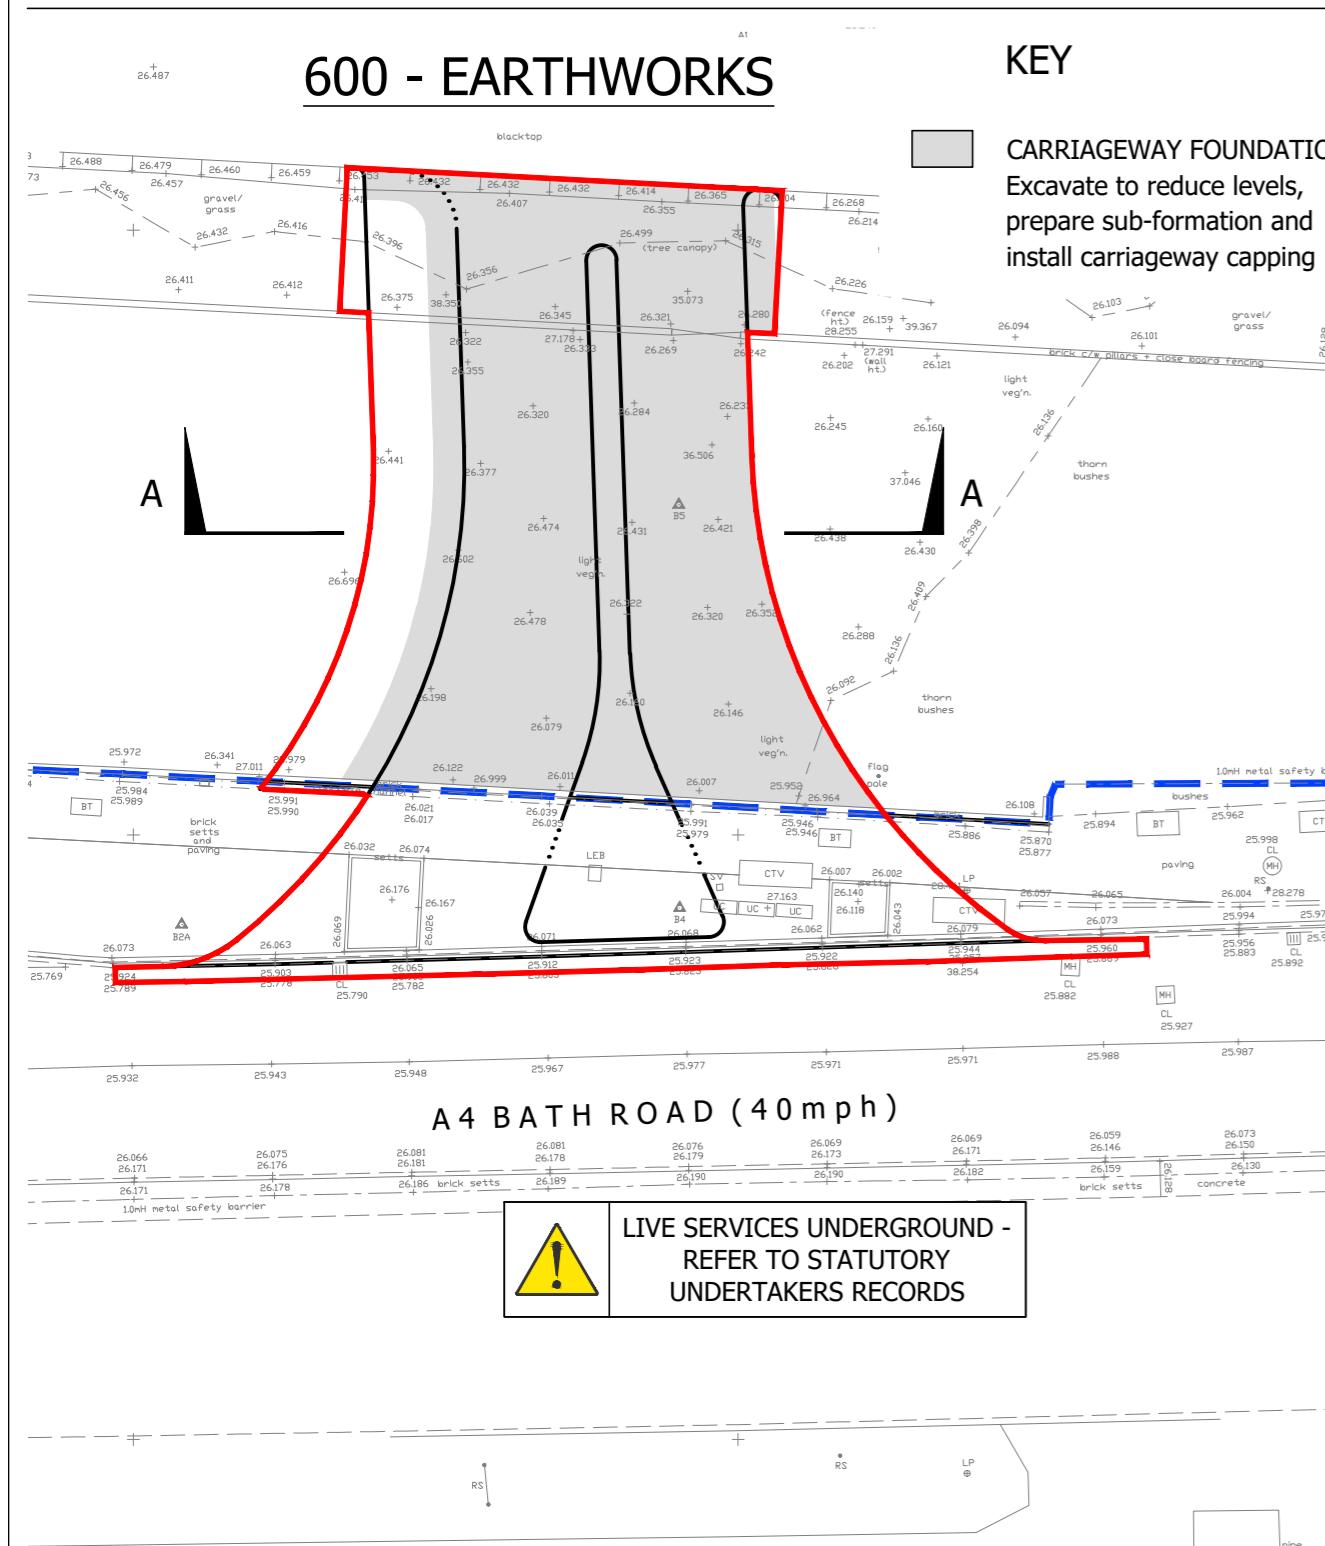

### KEY

**CARRIAGeway FOUNDATION**  
Excavate to reduce levels, prepare sub-formation and install carriageway capping

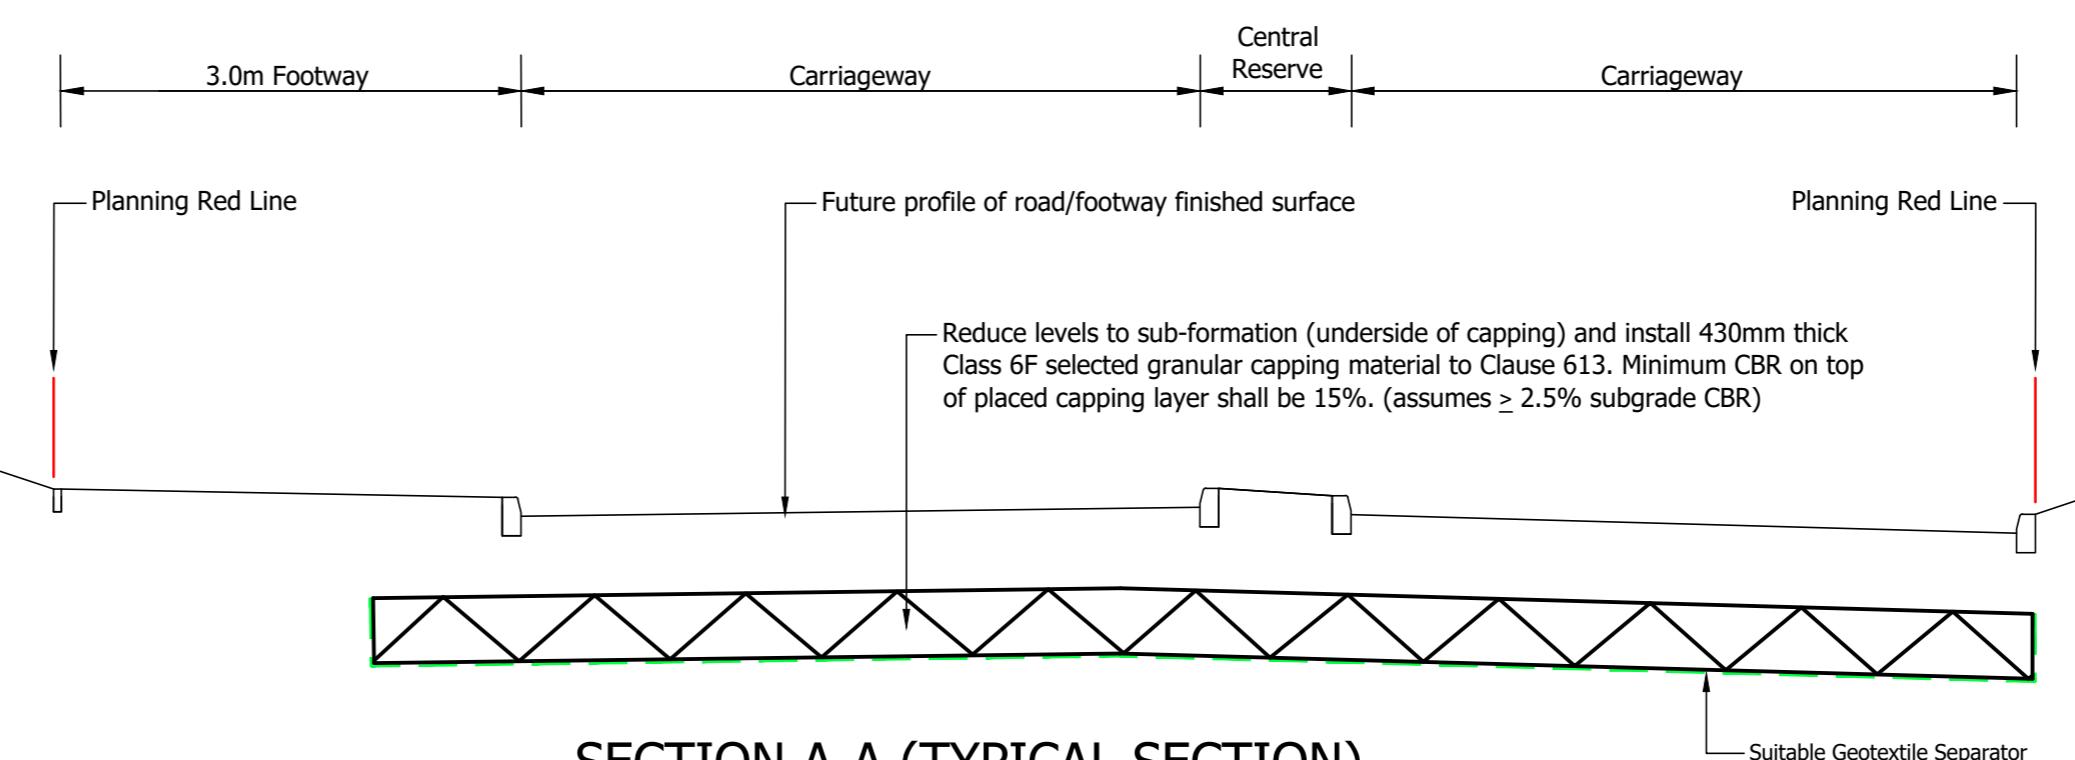

### SECTION A-A (TYPICAL SECTION)

Scale 1:50 @ A2

### KEY TO HEALTH AND SAFETY SYMBOLS

SAFETY, HEALTH AND ENVIRONMENTAL INFORMATION	
	INDICATES A RESIDUAL RISK REQUIRING A COMPULSORY ACTION.
	INDICATES A RESIDUAL RISK FOR INFORMATION.
	INDICATES A RESIDUAL RISK REQUIRING A PROHIBITIVE ACTION.
	INDICATES A RESIDUAL RISK AS A WARNING.

P2	Minor amendments. (PB)	AB	30/01/24
P1	Initial Issue (MH)	AB	25/01/24

rev.	amendment	checked	date



Mayer Brown Limited  
Lion House, Oriental Road, Woking, Surrey GU2 8AR  
Telephone 01483 750 508 Fax 01483 750 437  
enquiry@mayerbrown.co.uk www.mayerbrown.co.uk

client	INFINIUM LOGISTICS
project	NCP CAR PARK, A4 BATH ROAD, HEATHROW

scale	drawn by	checked by
1:250 @ A2	MH	AB

date	cad file
JANUARY 2024	MASTER

title
PROPOSED CAR PARK ACCESS PHASE 1A WORKS

Mayer Brown Limited jobcode	suitability	revision
A/ILHEATHROW.2	-	P2

drawing number
ILHEATH-MB-S278-XX-DR-D-0003