



10 0 10 20 30 40 50
SCALE 1:1250 m

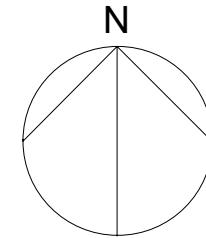

Architects are to be notified of any discrepancies.
Contractors must check all dimensions on site.
This drawing is subject to copyright laws and is for use on this project only.
This drawing is to be used solely for the information as titled only.
For other information refer to the latest revision of any cross referenced drawings.
To be read in conjunction with relevant design standards/protocols

This is a colour drawing. In order to ensure any subsequent reproduction is viewed correctly it should be printed in full colour.

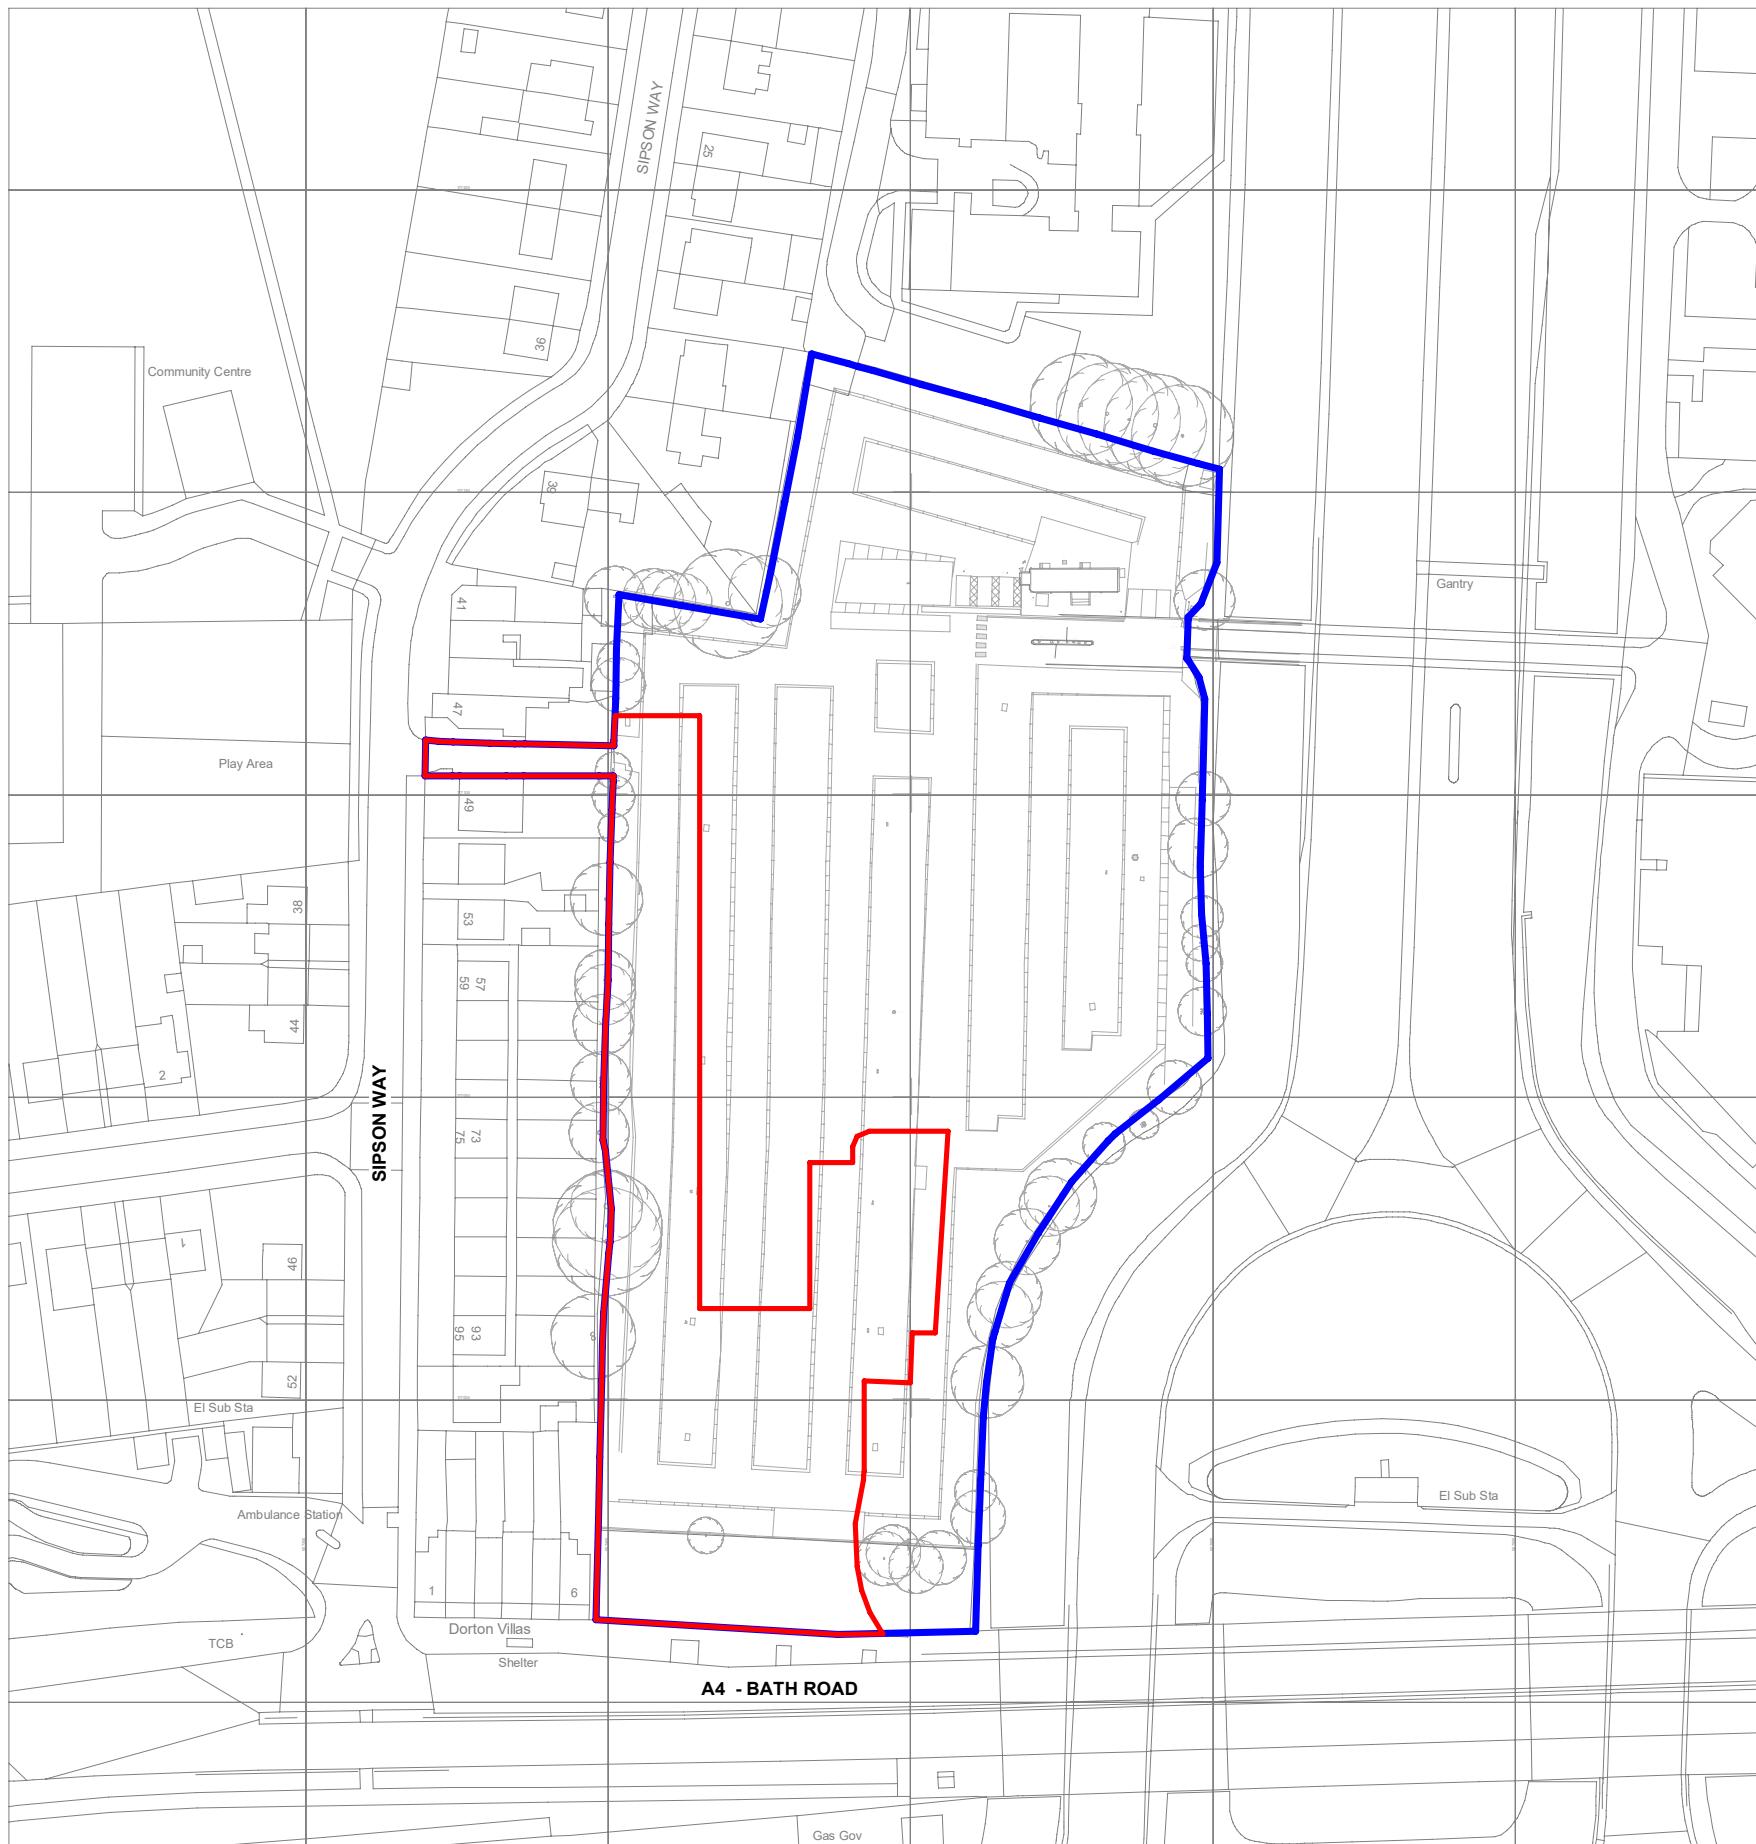

Ordnance Survey, (c) Crown Copyright 2025. All rights reserved. Licence number 100022432

BOUNDARY AREAS - MINOR WORKS		
NAME	BOUNDARY LINE	AREA (HECTARES)
APPLICATION BOUNDARY		1.64
MINOR WORKS APPLICATION BOUNDARY		0.47

P3 BOUNDARY LINE 30.04.25 JC CV
ADJUSTED.
P2 PLANNING ISSUE 24.04.25 TT CV
P1 FIRST ISSUE. 22.04.25 HJ CV
Rev Description Date Dm Ckd
Status PLANNING

SMR
SMALLEY MARSEY RISPIN

ARCHITECTS

Floor 10 The Exchange Station Parade Harrogate HG1 1TS
01423 707 757 admin@smrarchitects.co.uk

Project HEATHROW FLIGHTPATH CAR PARK, UB7
0DU

Client

LYSARA

Drawing Title
SITE LOCATION PLAN - MINOR WORKS

Proj Ref Origin Zone Level Type Role Num Status Rev

7935 - SMR - 00 - ZZ - DR - A - 2200 - S4 - P3

SMR Job Ref 7935-00-2200	Sheet A3	Scale 1 : 1250	Drawn HJ
-----------------------------	-------------	-------------------	-------------