




PLAN

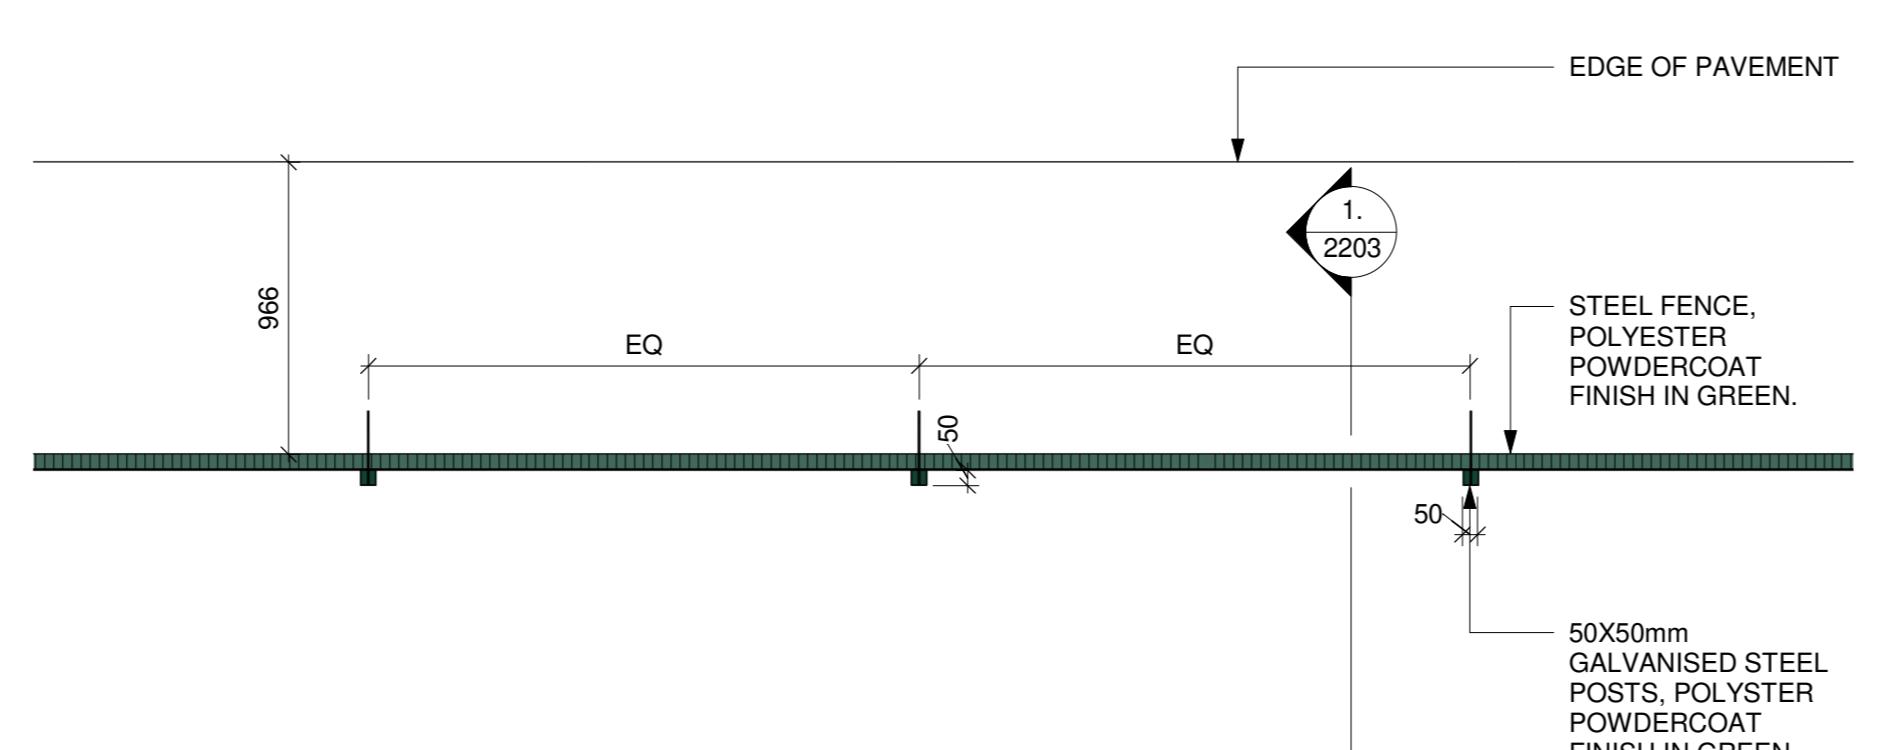


PLAN

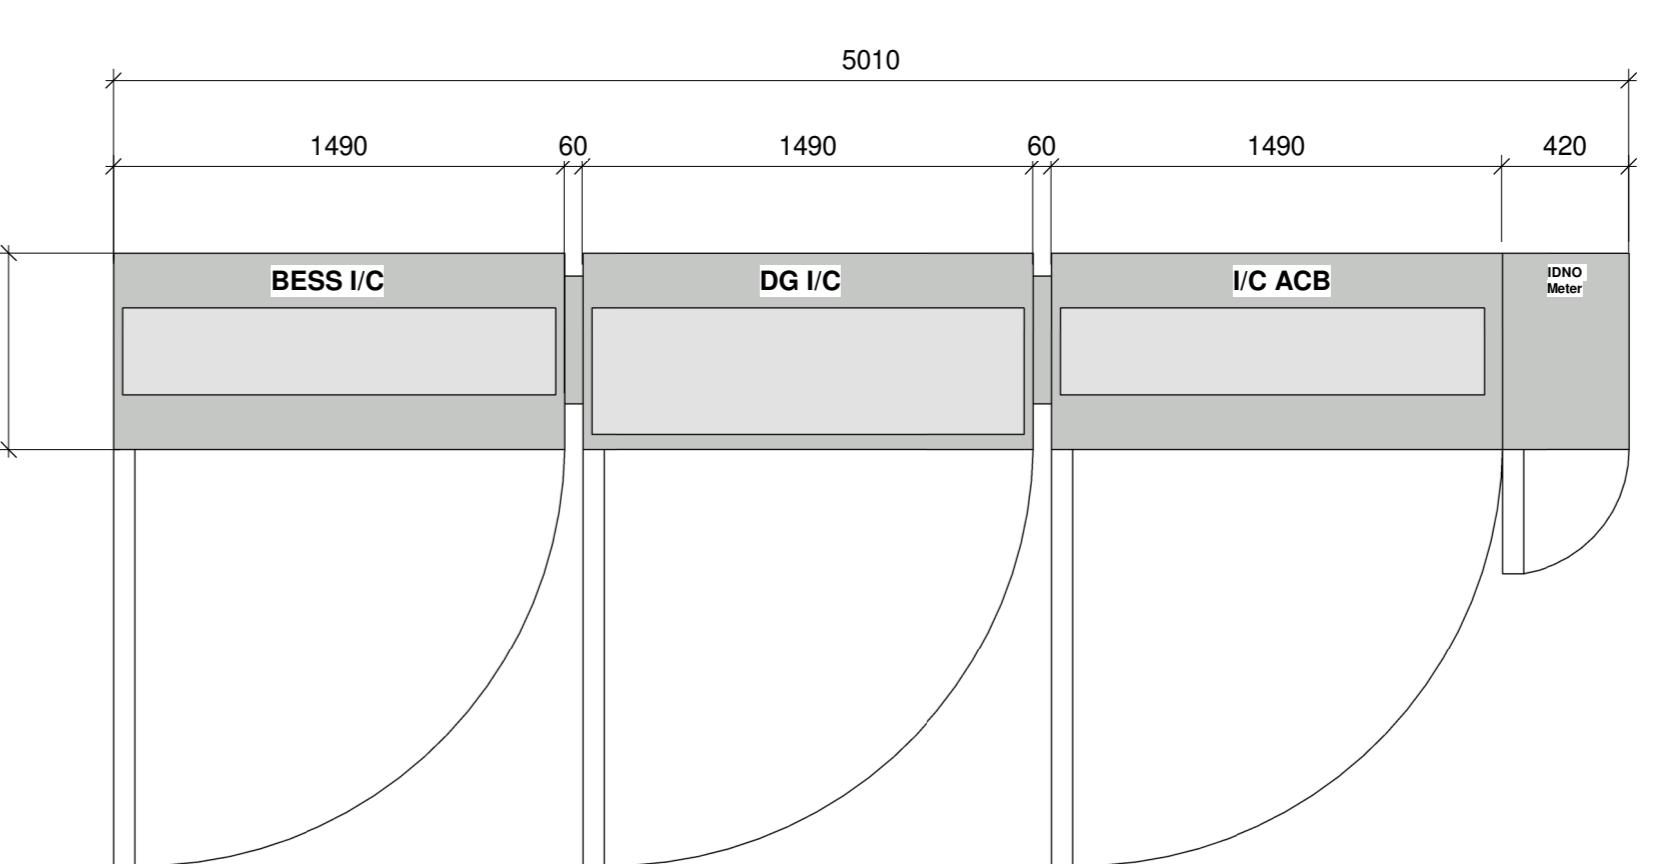


PLAN

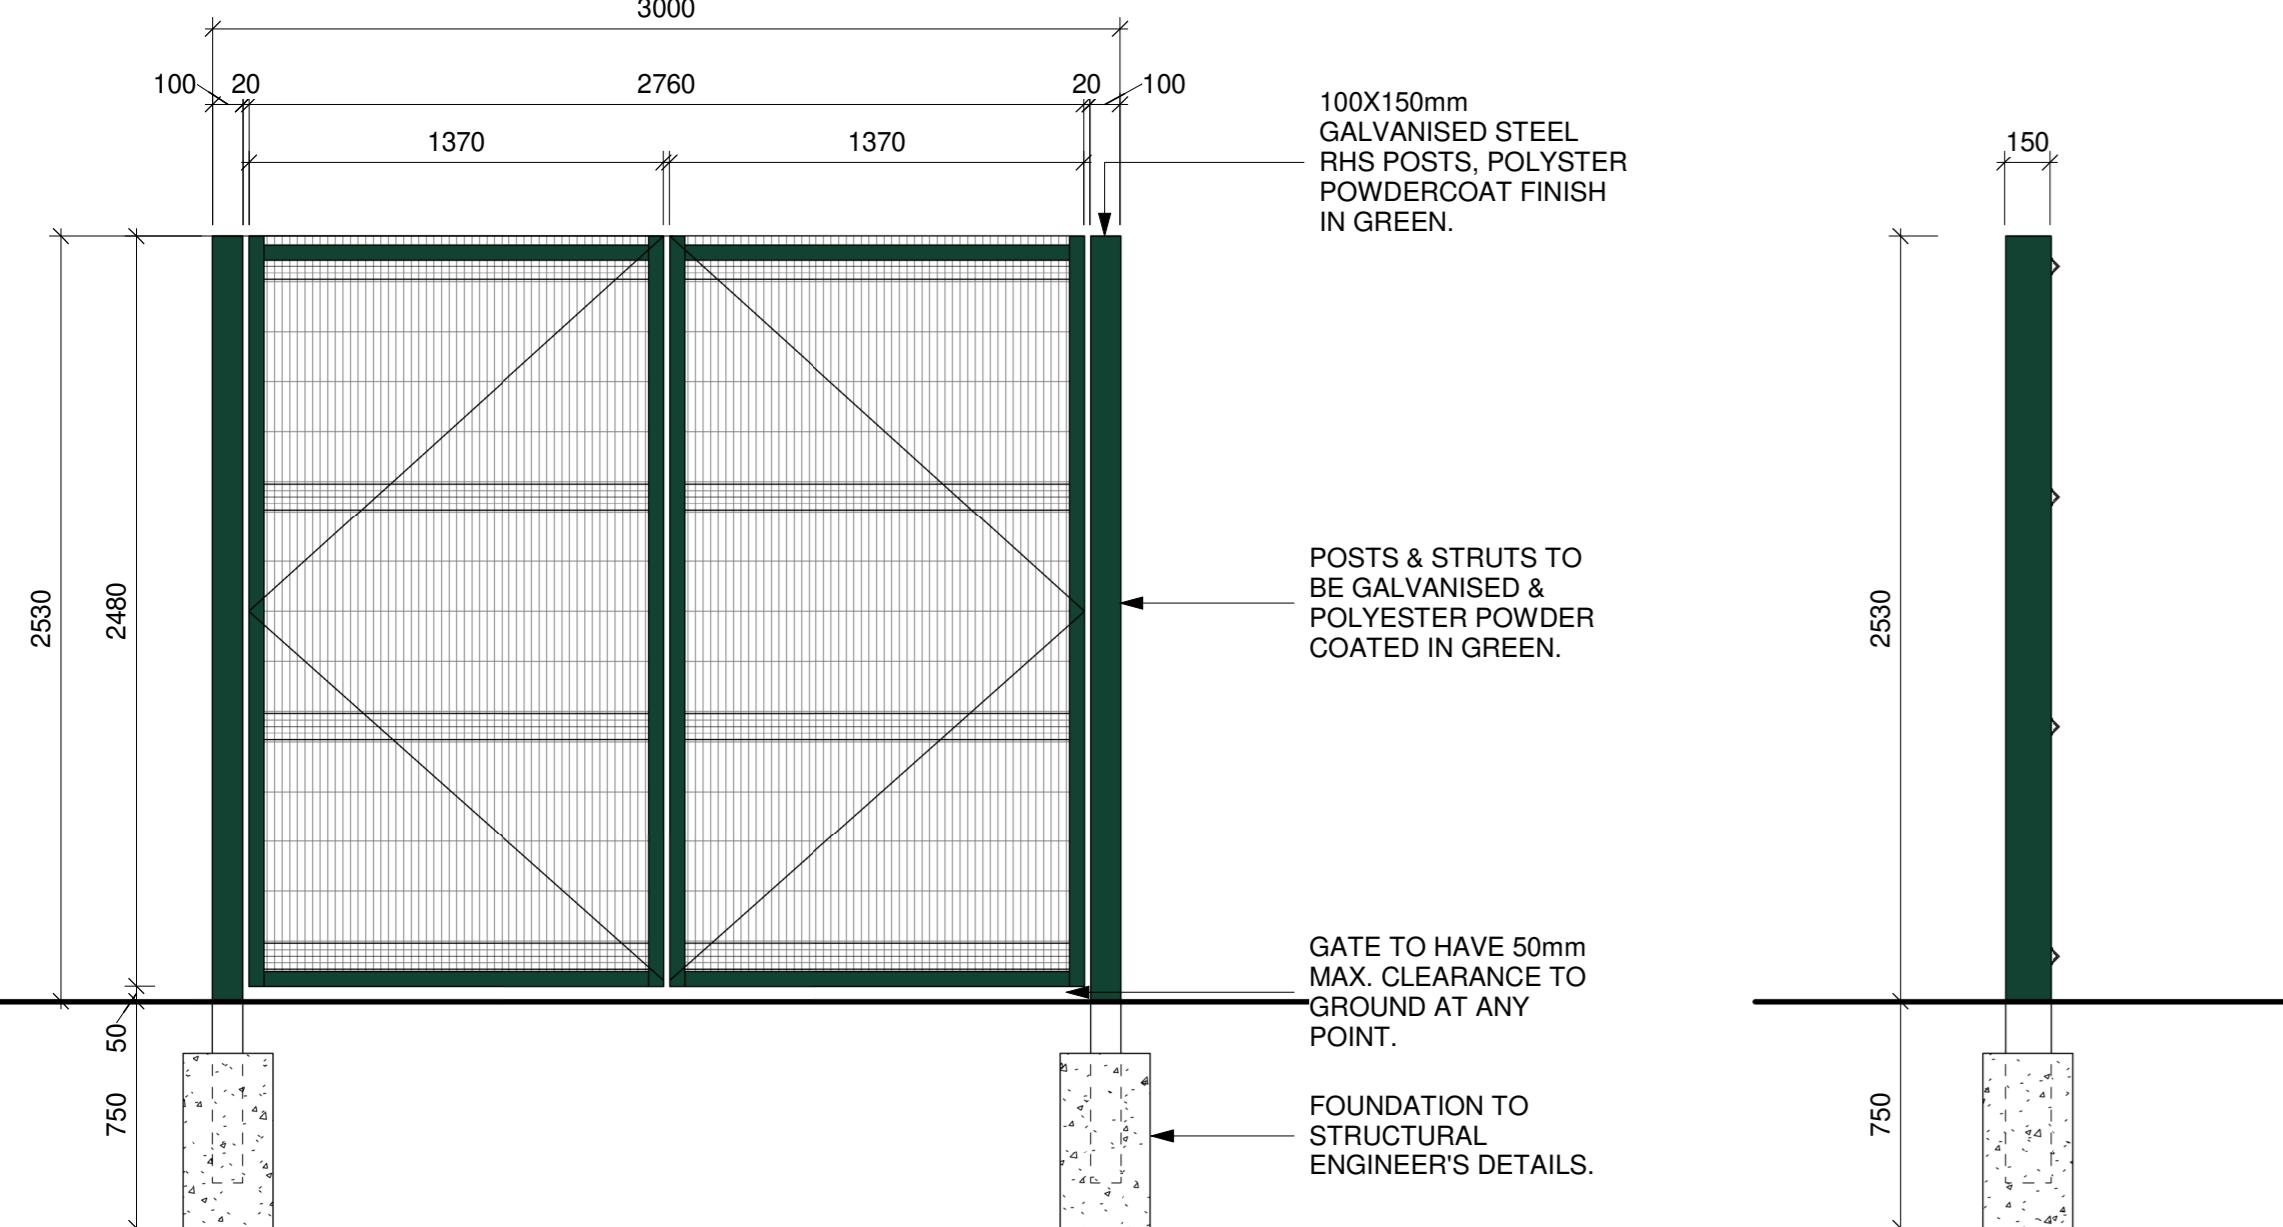


FRONT/ REAR ELEVATION

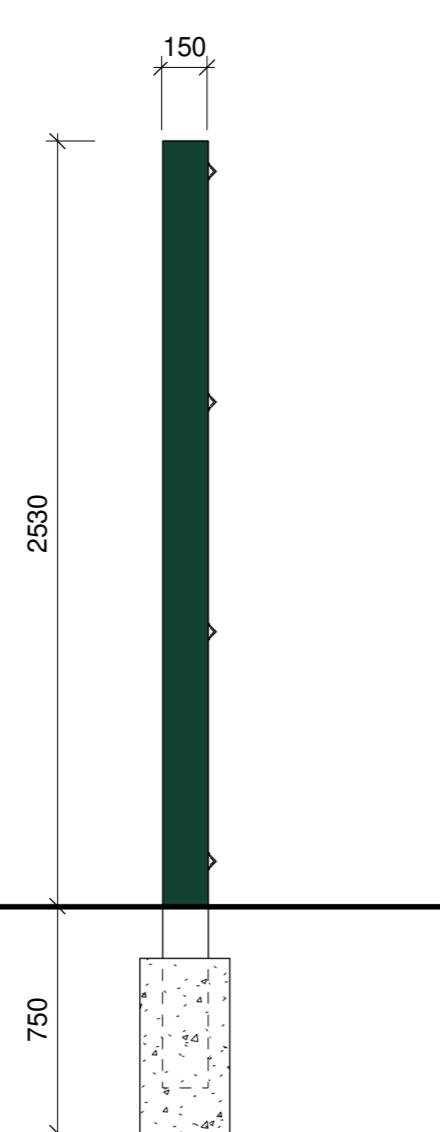


TYPICAL SECTION

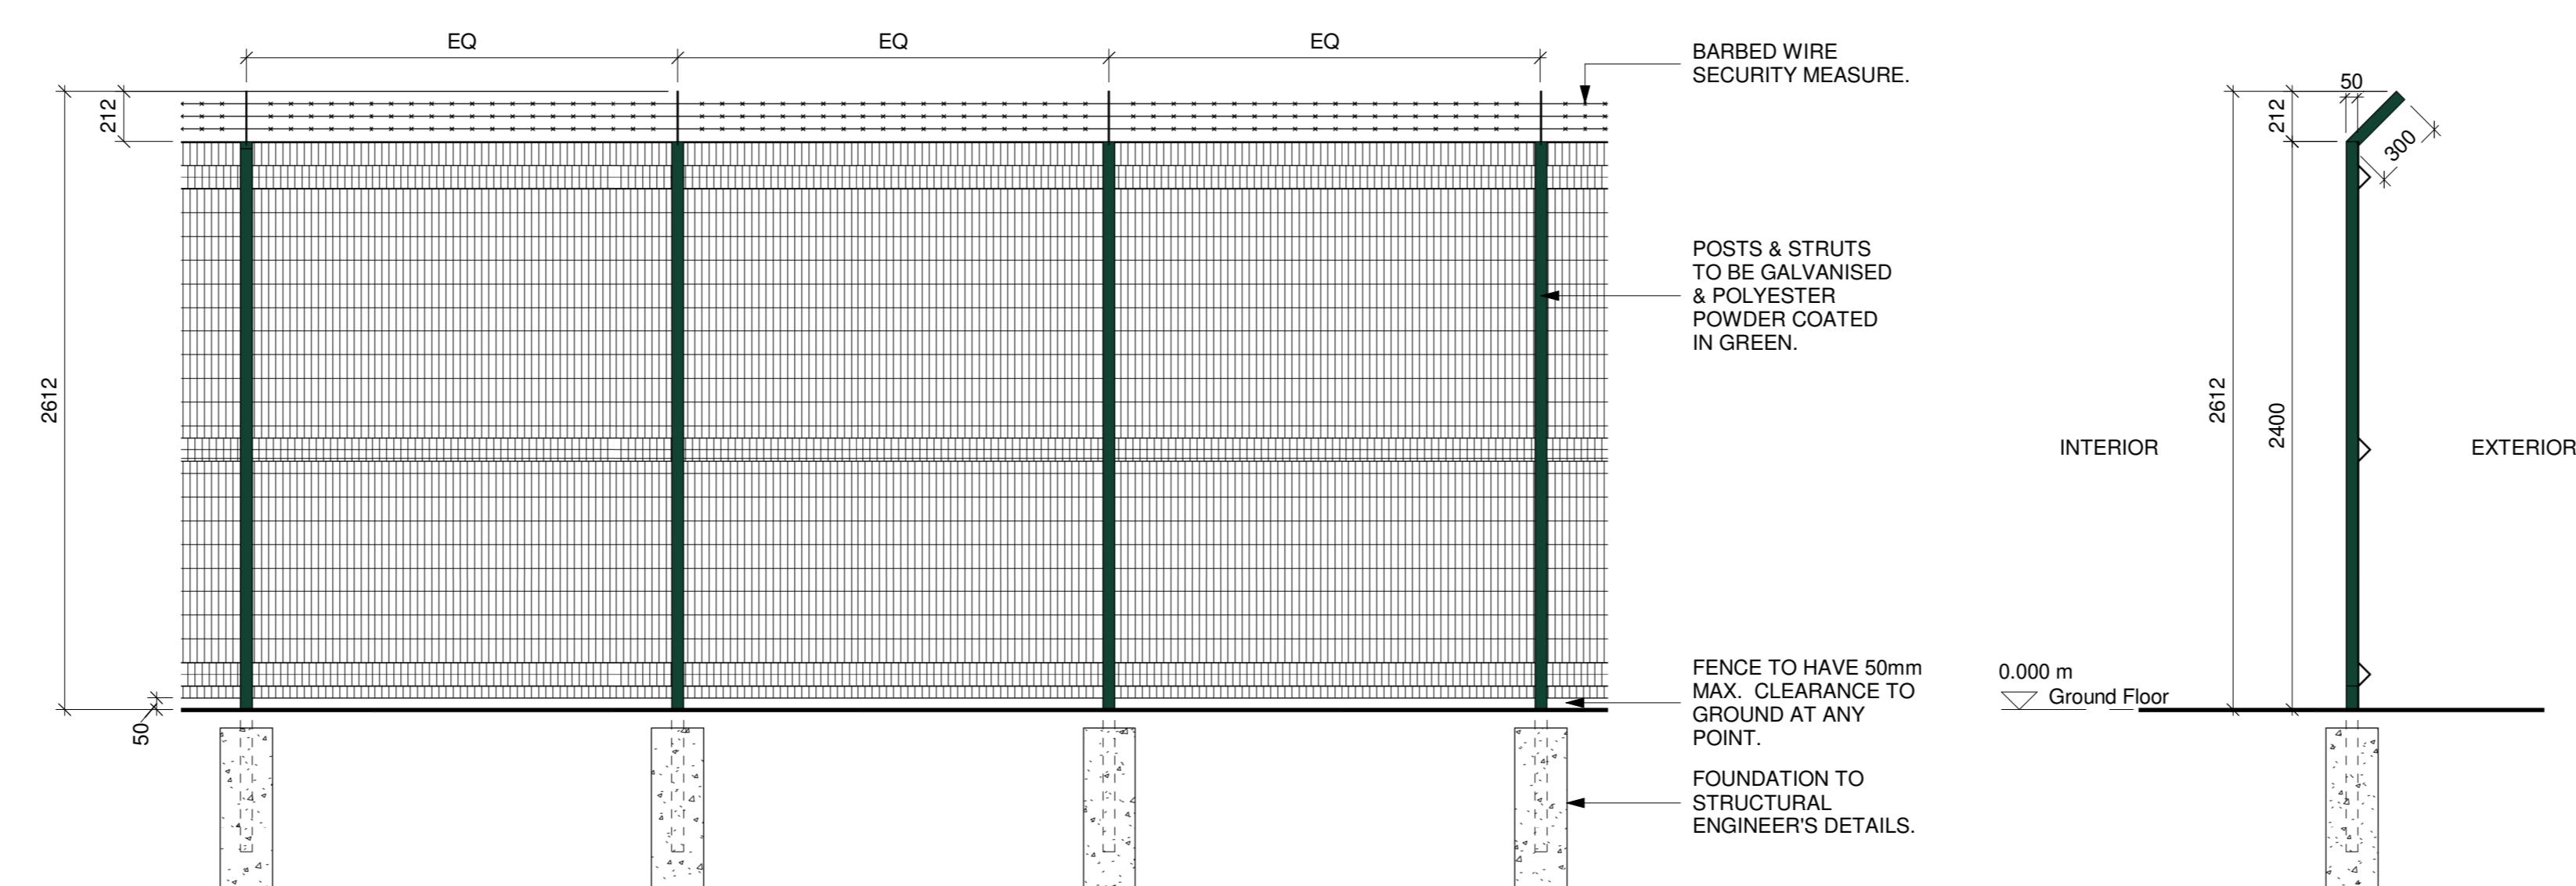


FRONT/ REAR ELEVATION

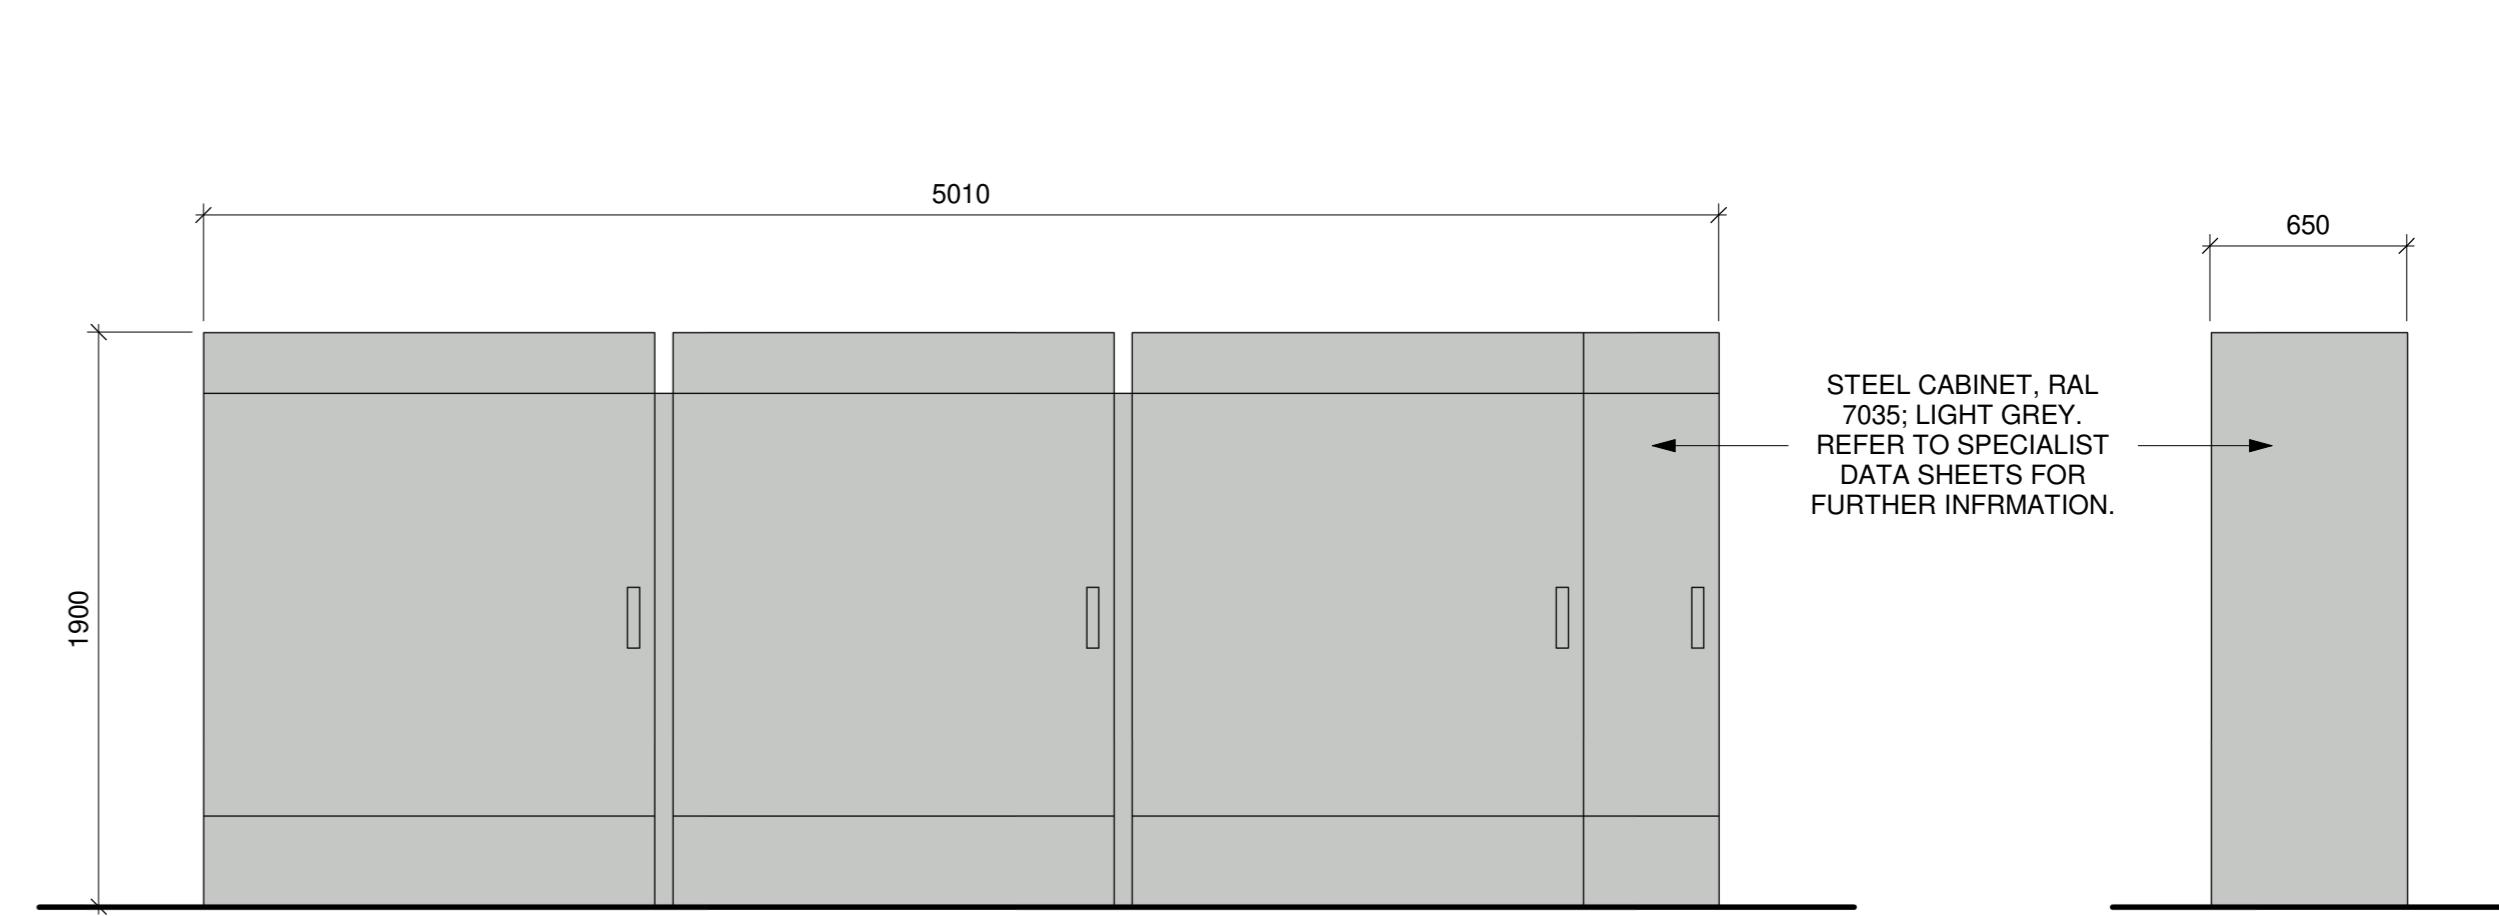


FRONT ELEVATION

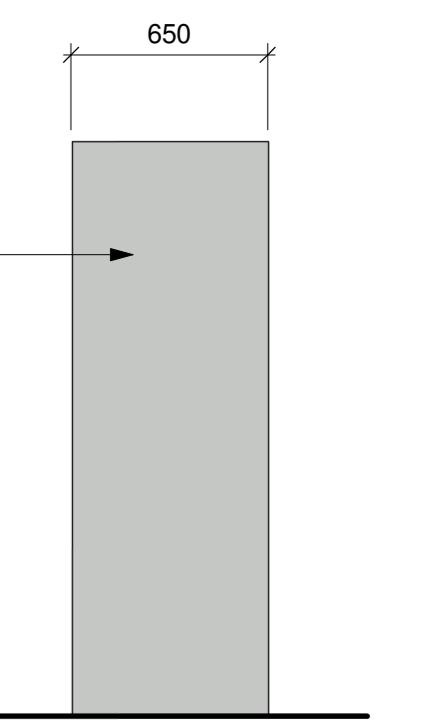

SIDE ELEVATION

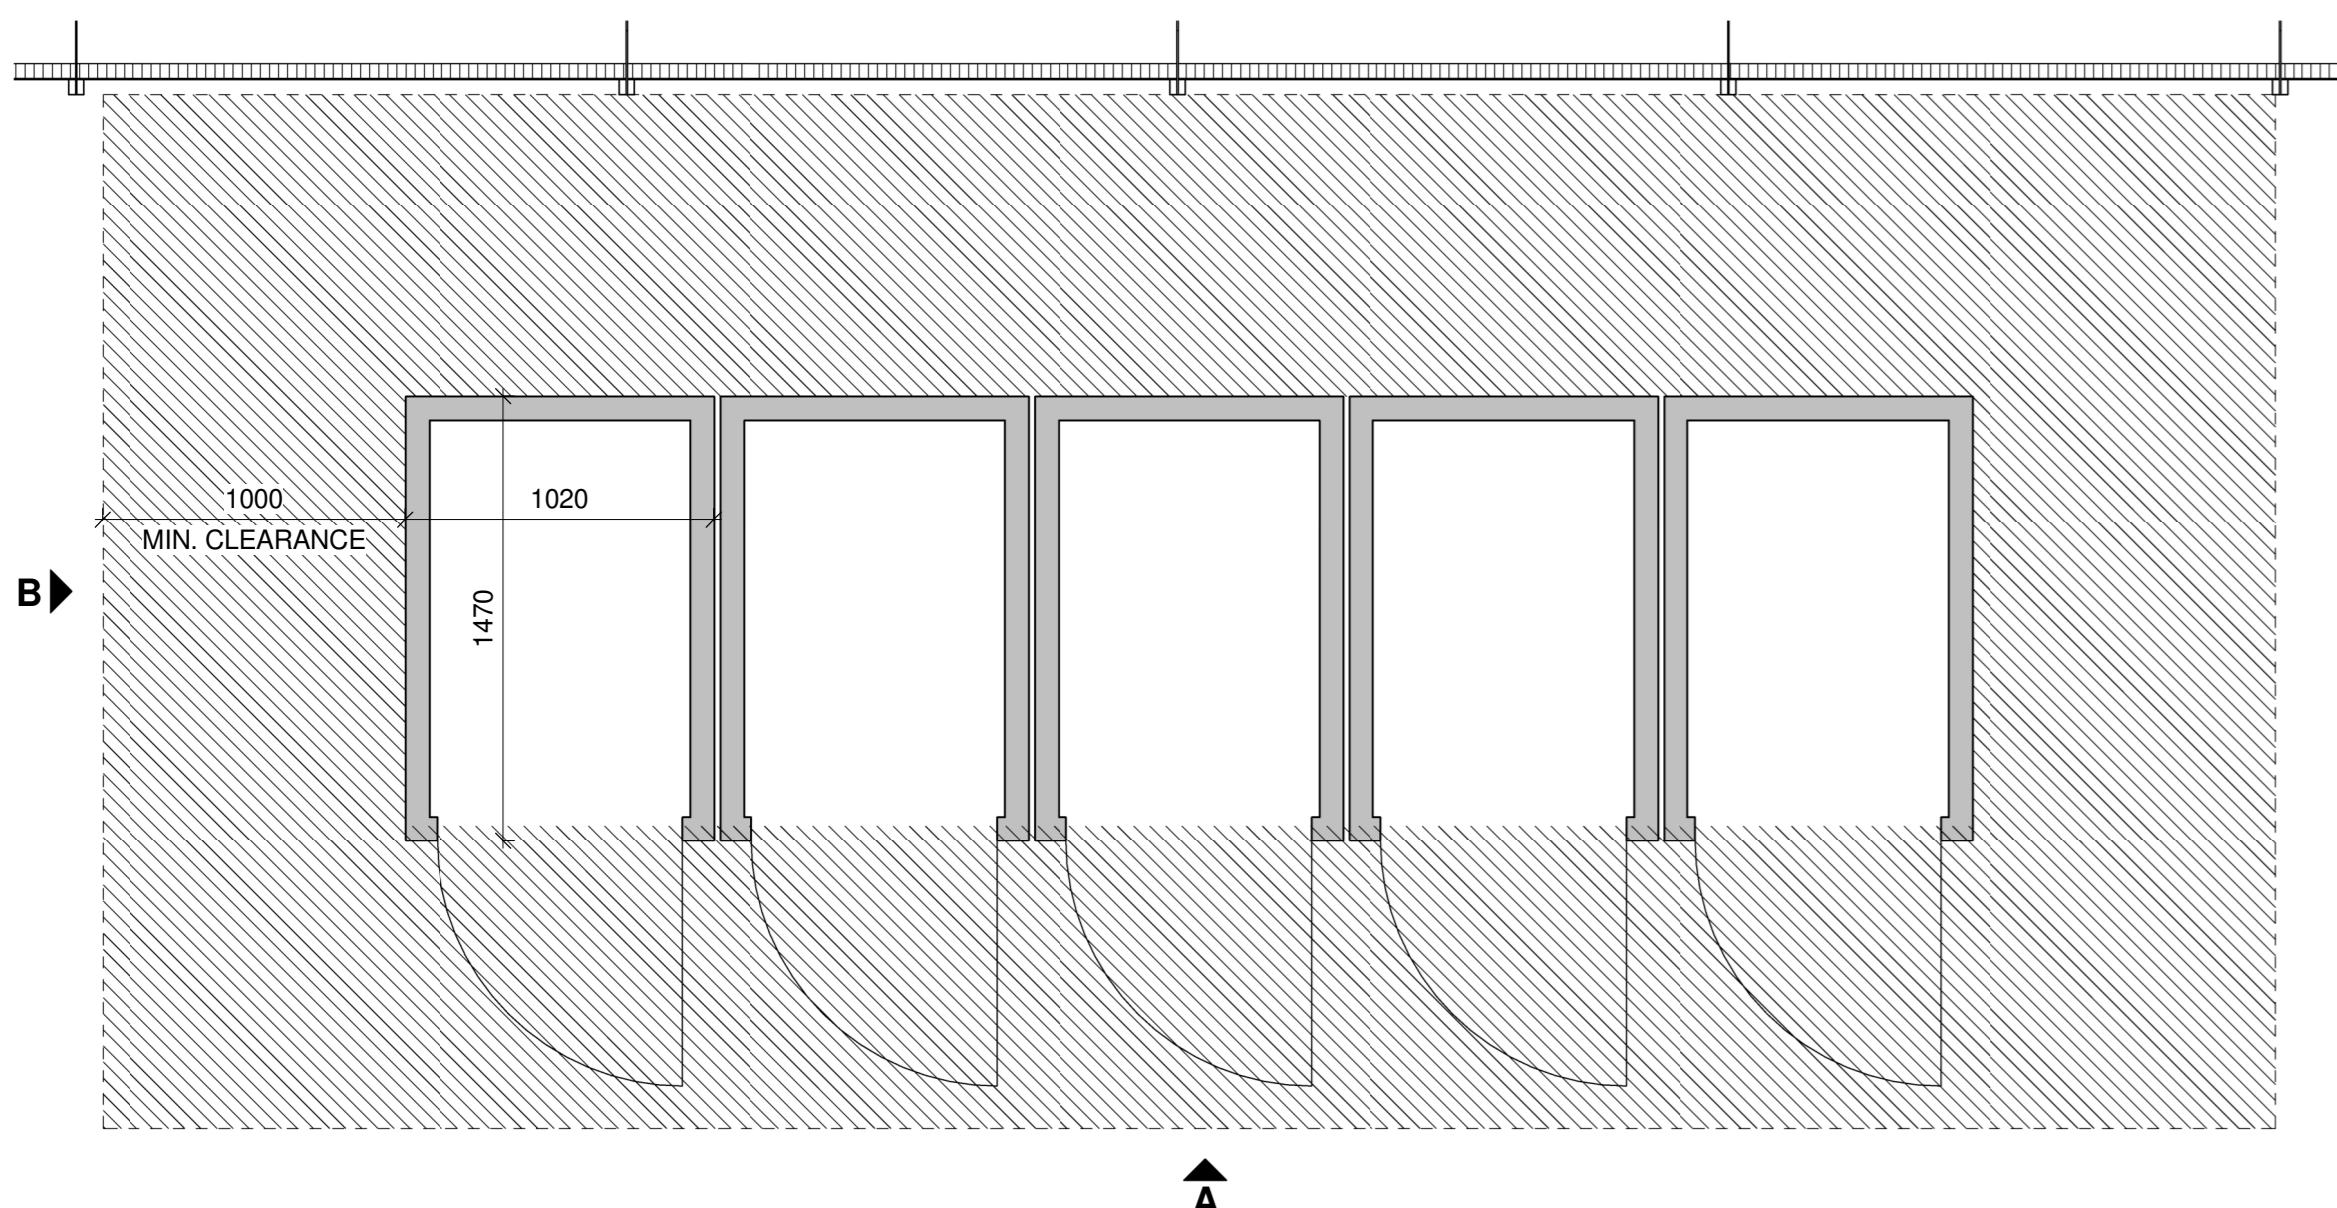


PLAN

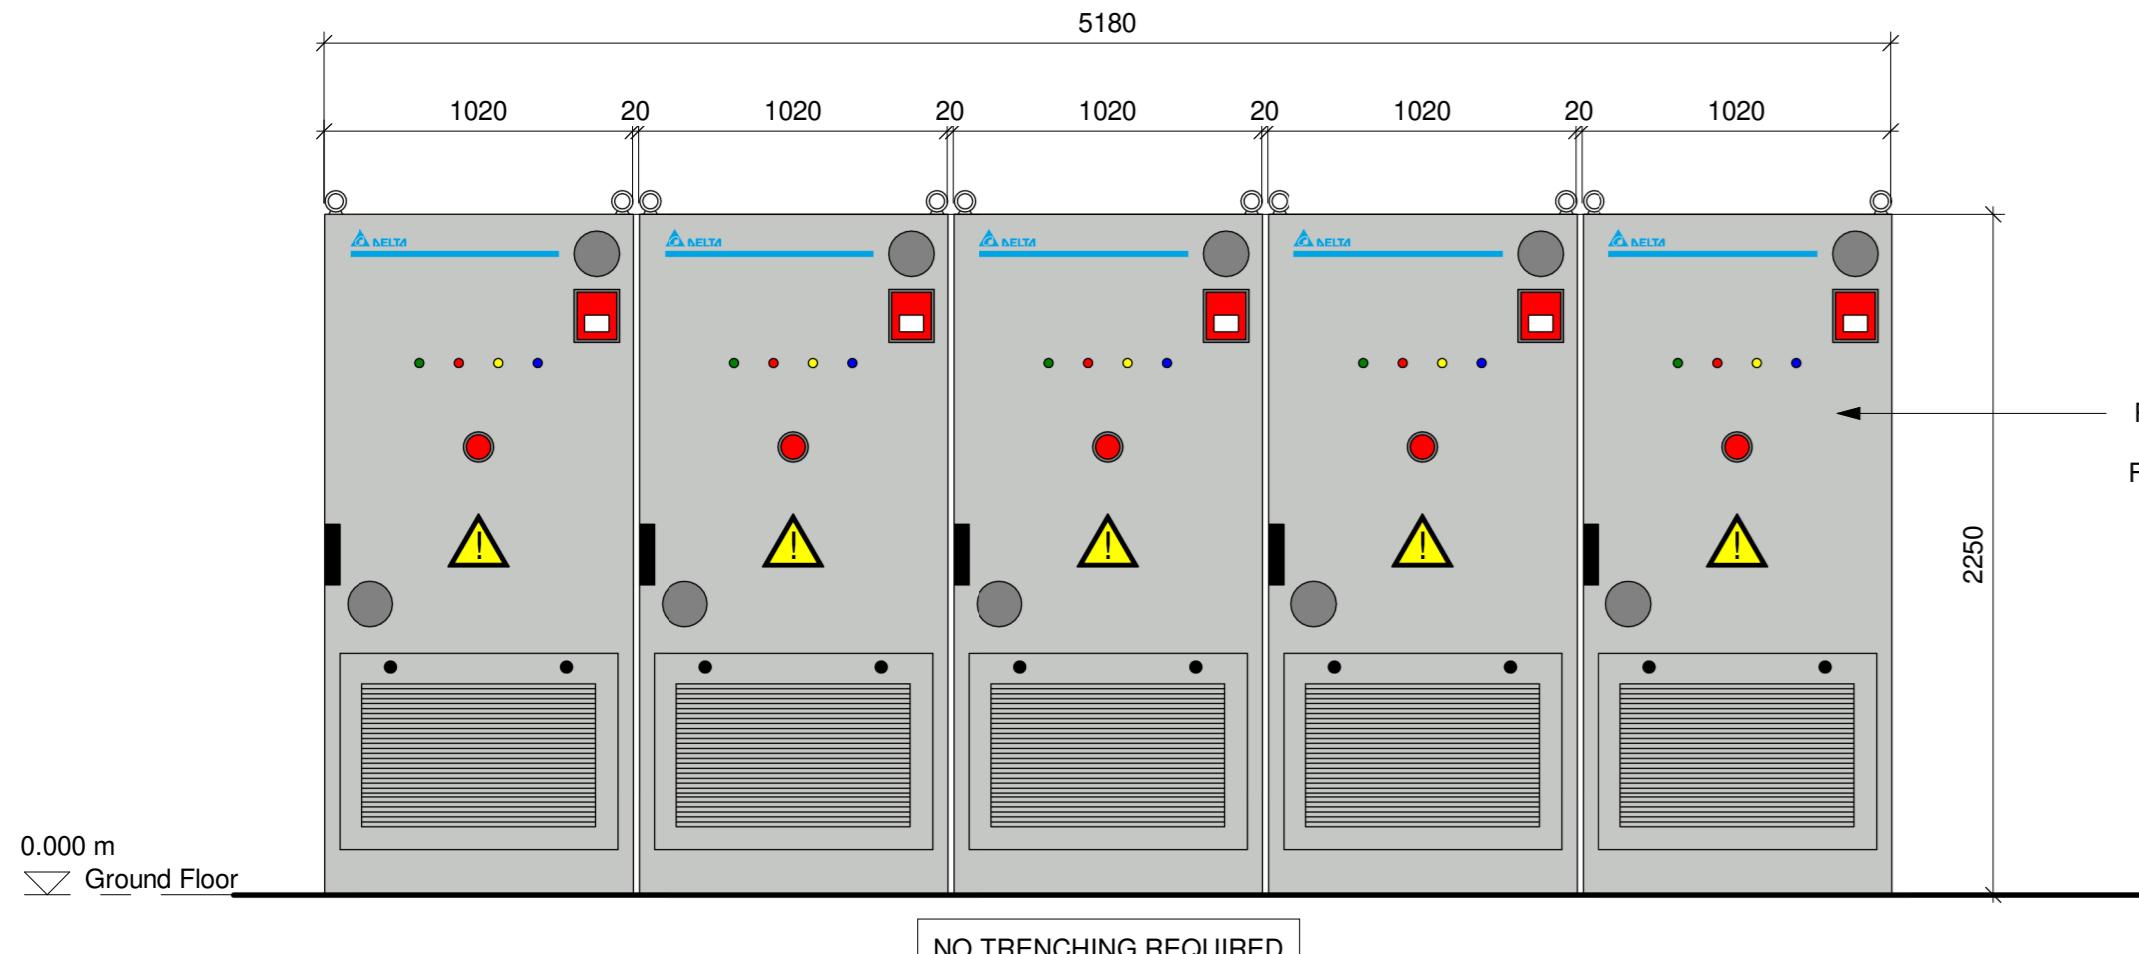


ELEVATION A [FRONT]

BESS BATTERY CABINET TYPICAL DETAIL


1 : 25

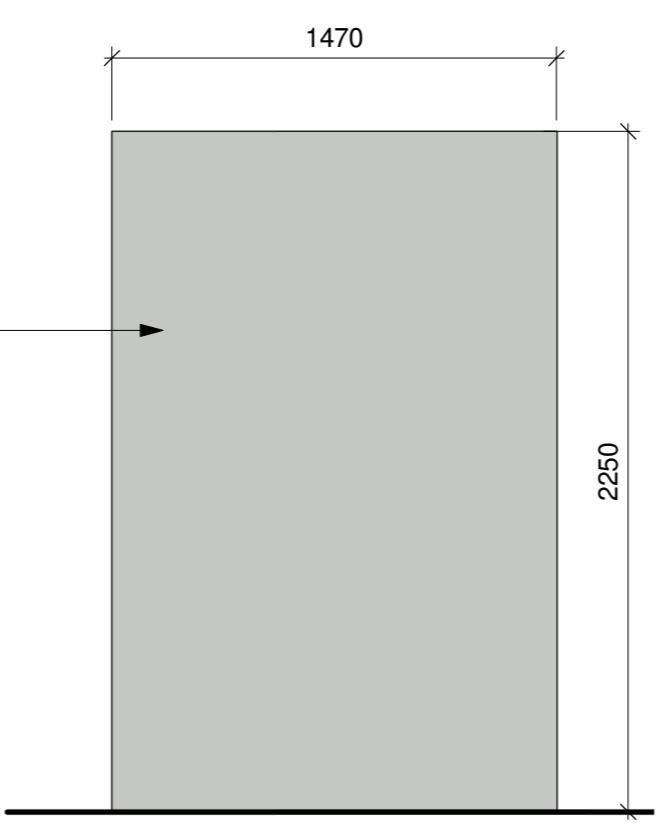


ELEVATION B [SIDE]

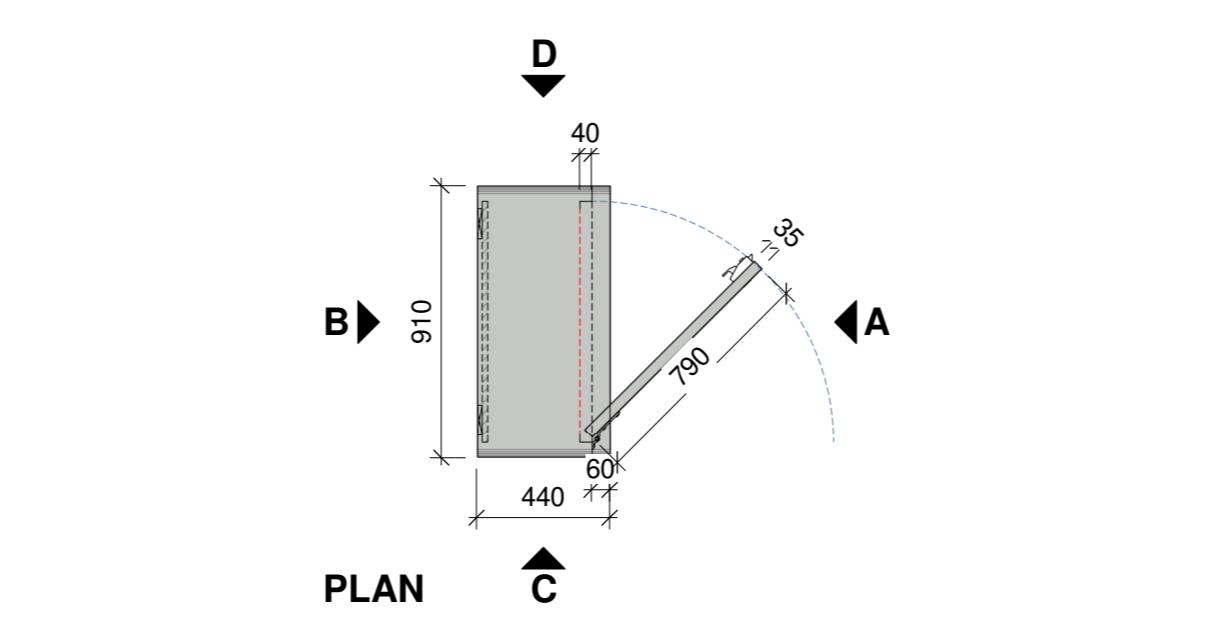


PLAN

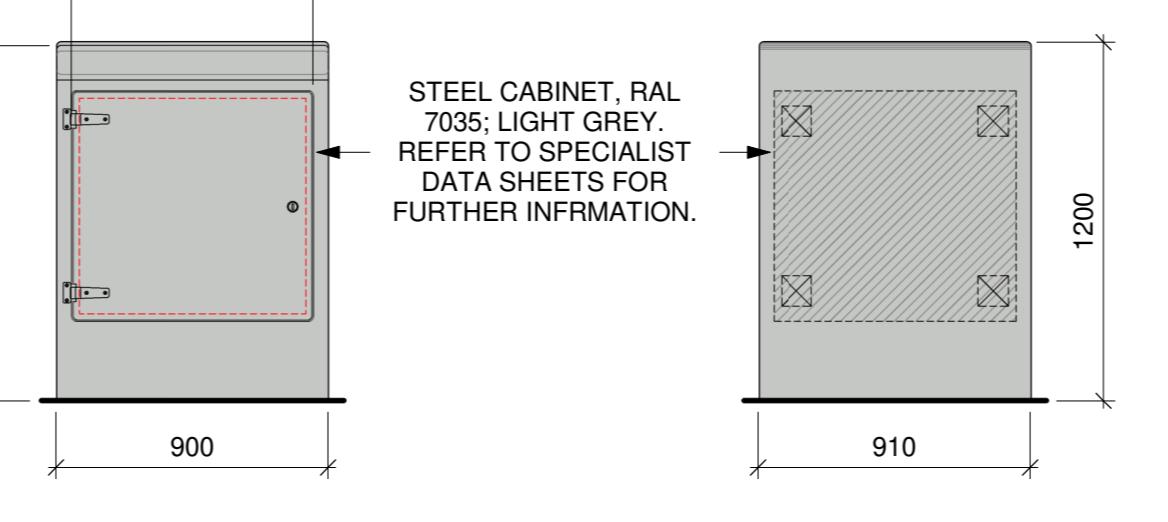


ELEVATION A [FRONT]

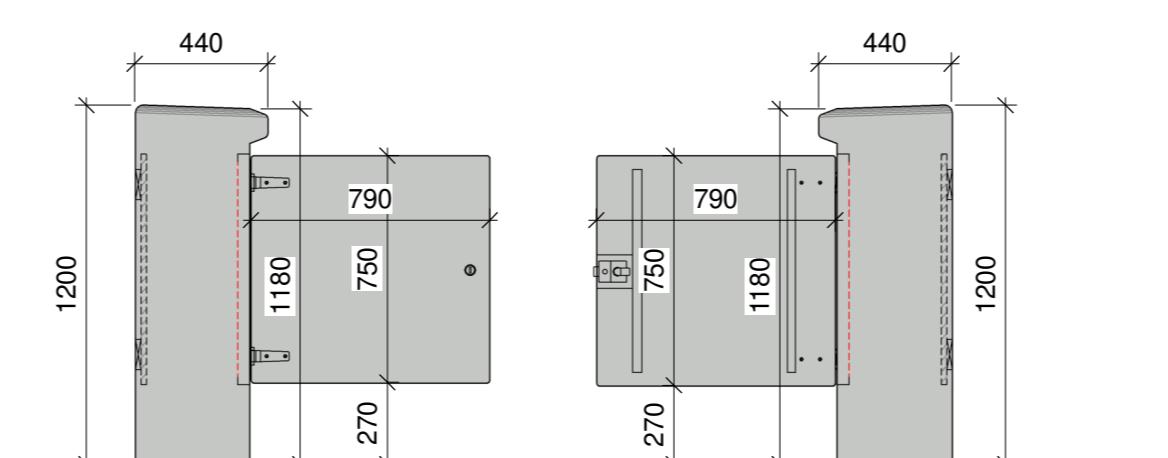


ELEVATION B [REAR]

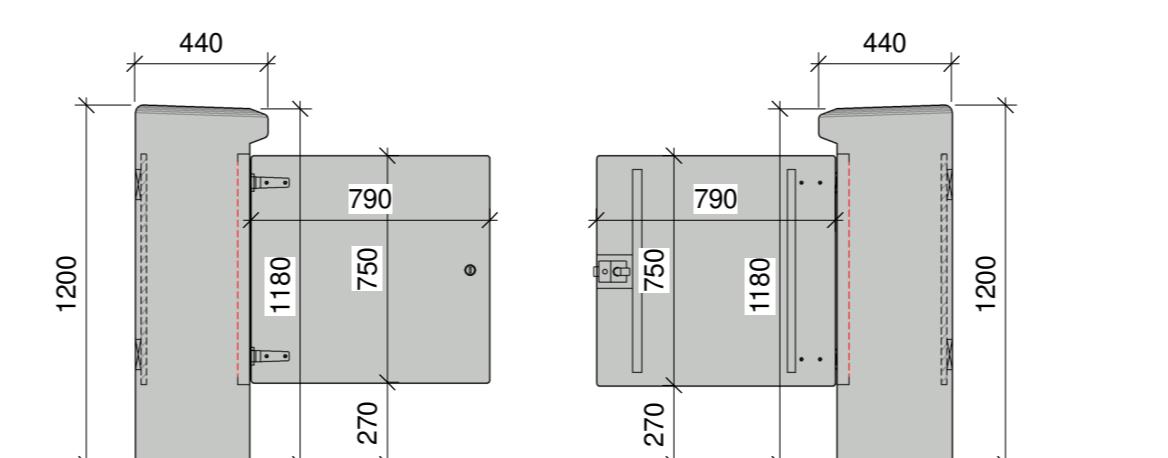


ELEVATION C [LEFT]

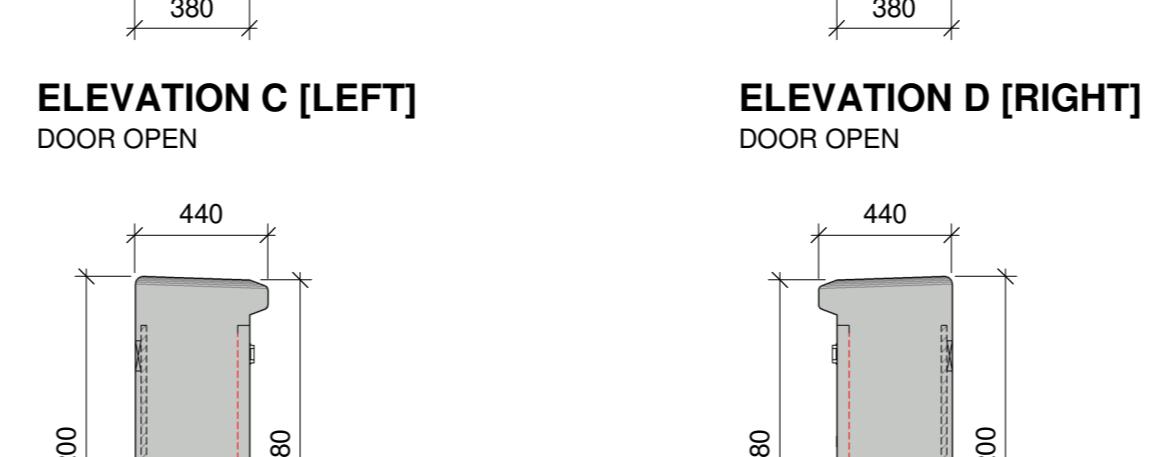


ELEVATION D [RIGHT]

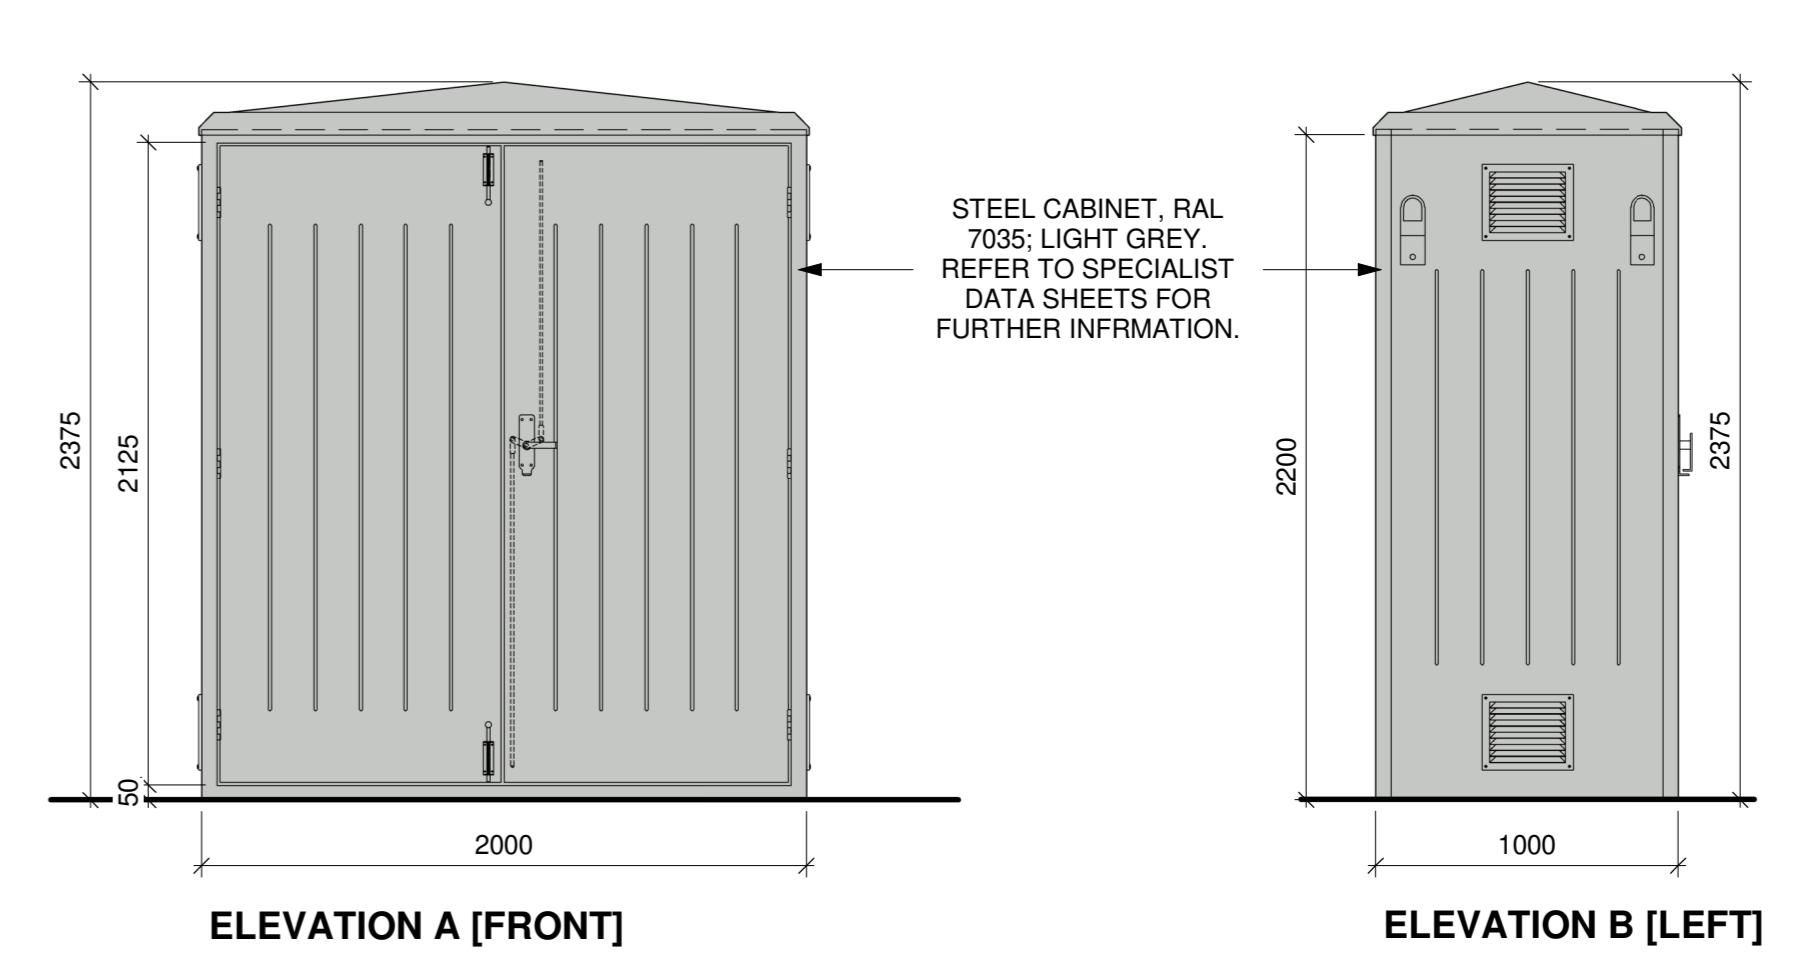


ELEVATION A [FRONT]

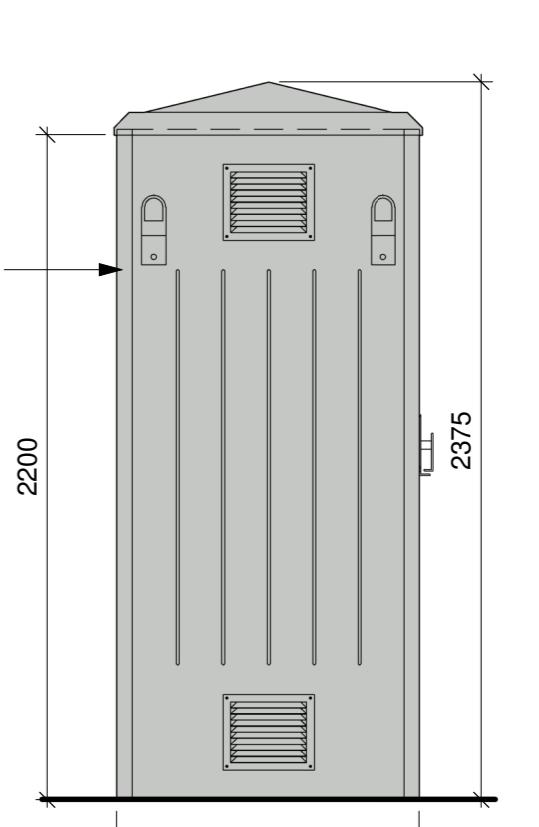

ELEVATION B [LEFT]

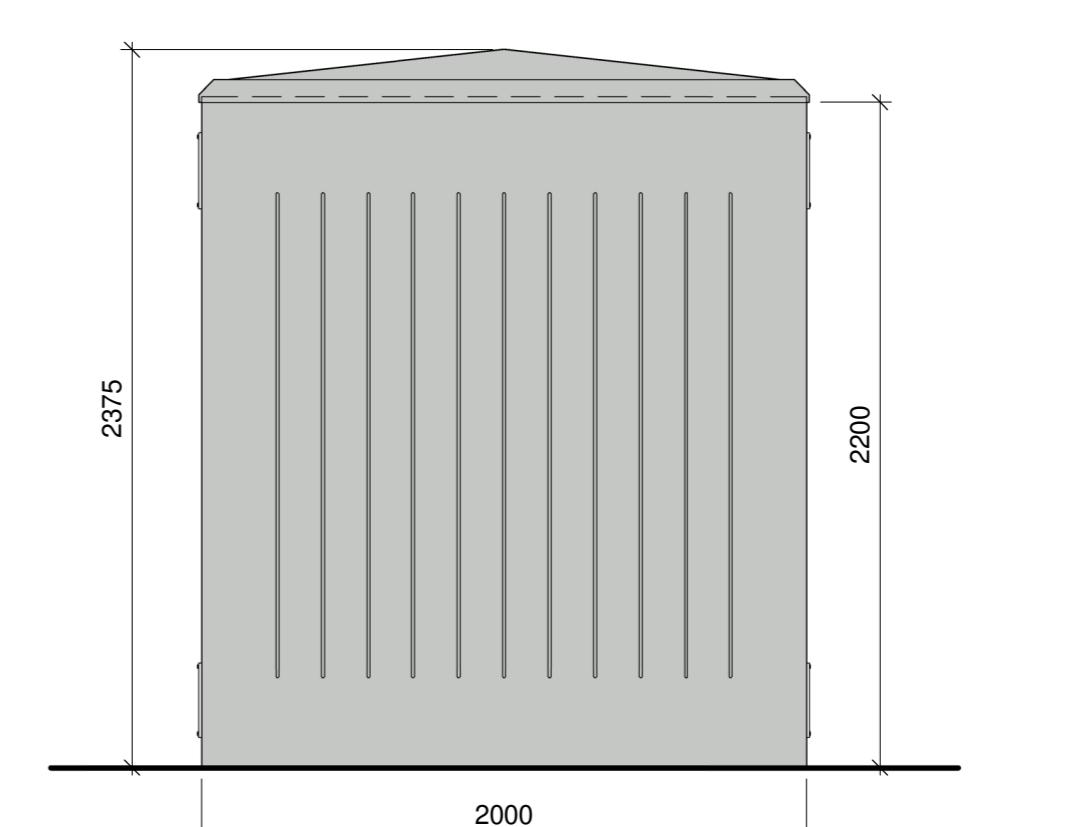

ELEVATION C [REAR]

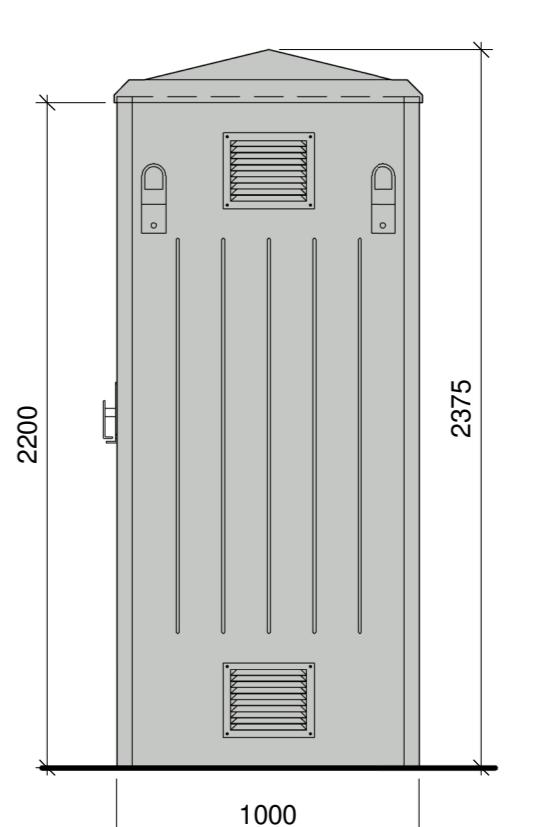

ELEVATION D [RIGHT]