

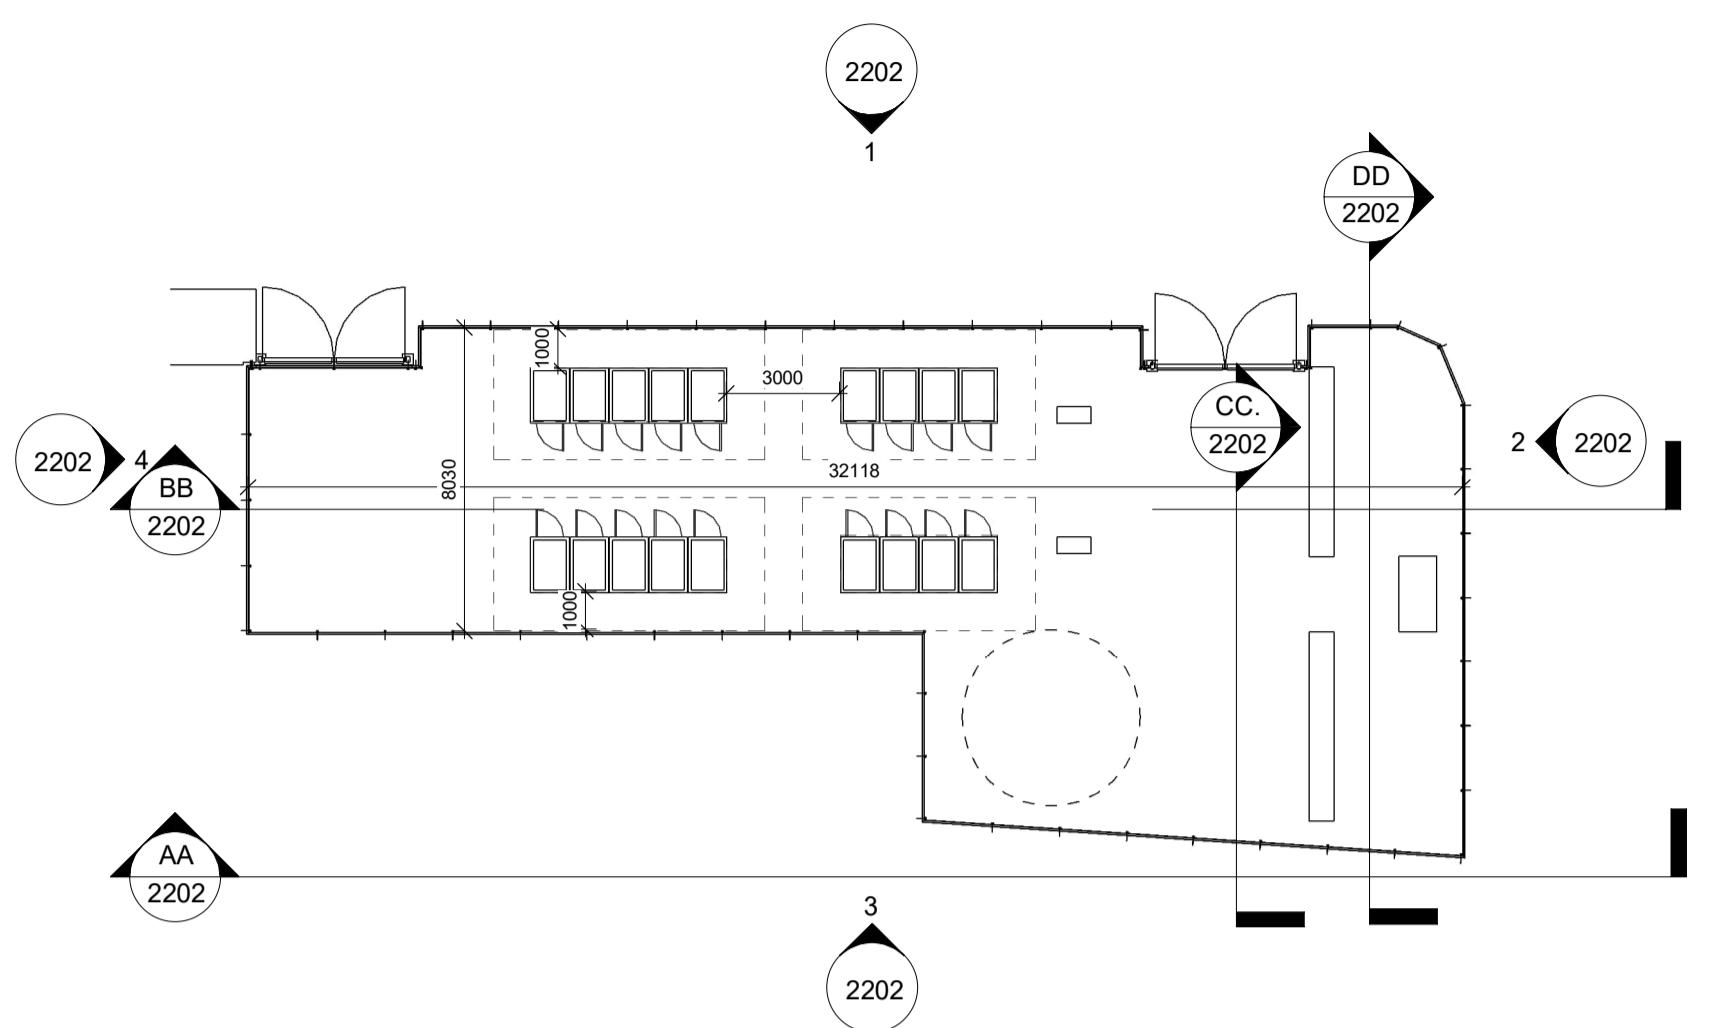


2 0 2 4 6 8 10
SCALE 1:200 m

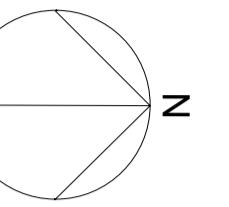


PROPOSED PLAN

1 : 200

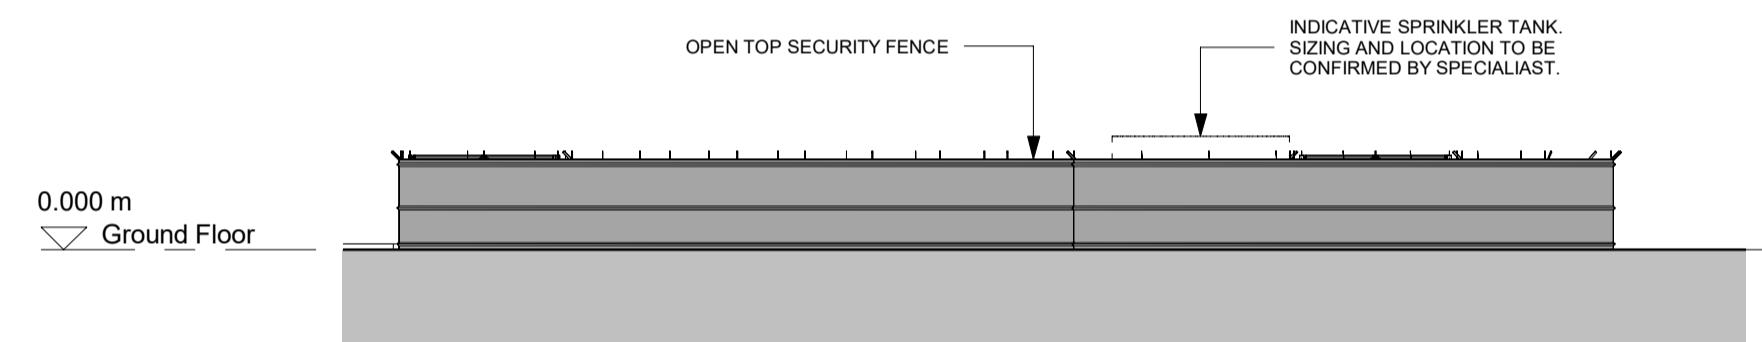


ELECTRIC UNIT AREA SECTION AA

1 : 200

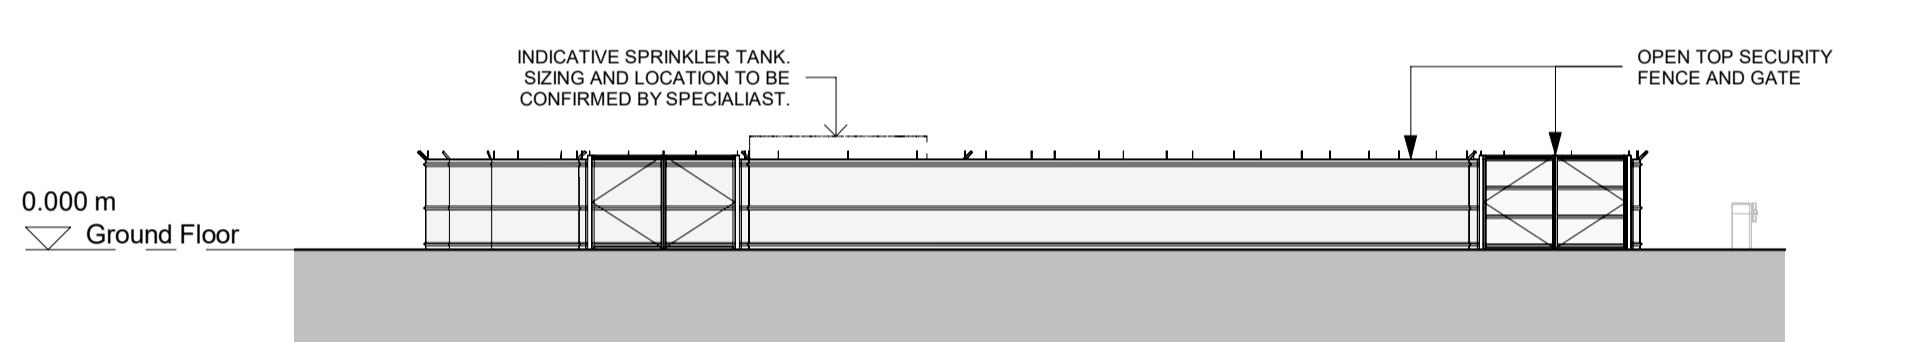


ELEVATION 1

1 : 200

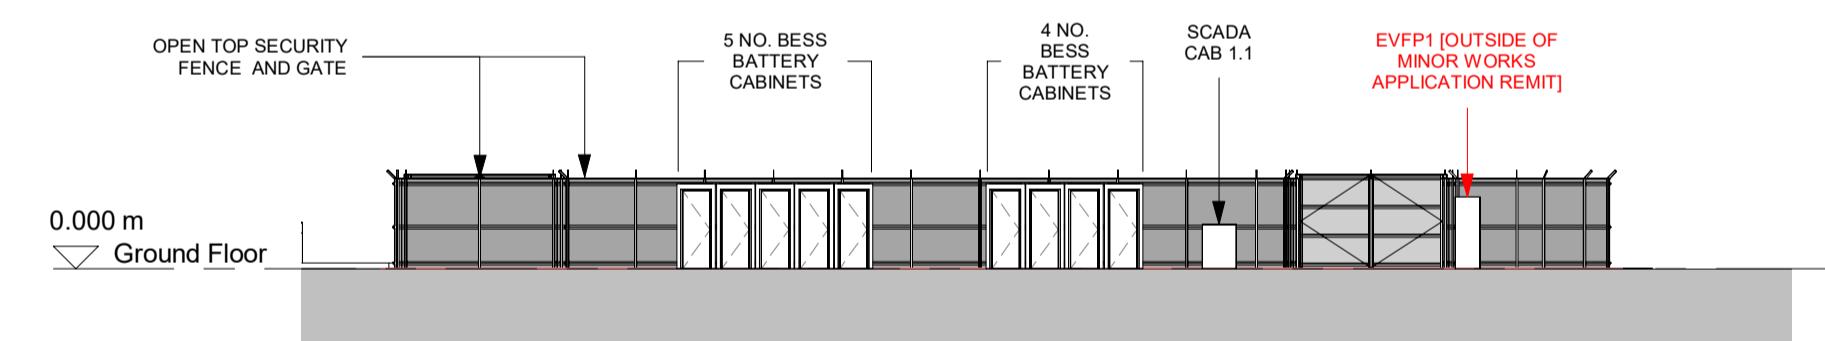


ELECTRIC UNIT AREA SECTION BB

1 : 200

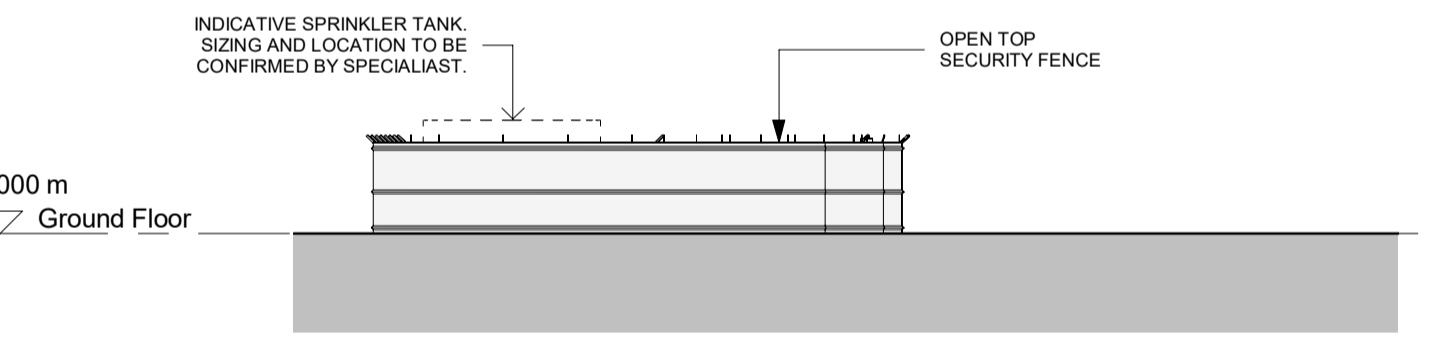


ELEVATION 2

1 : 200

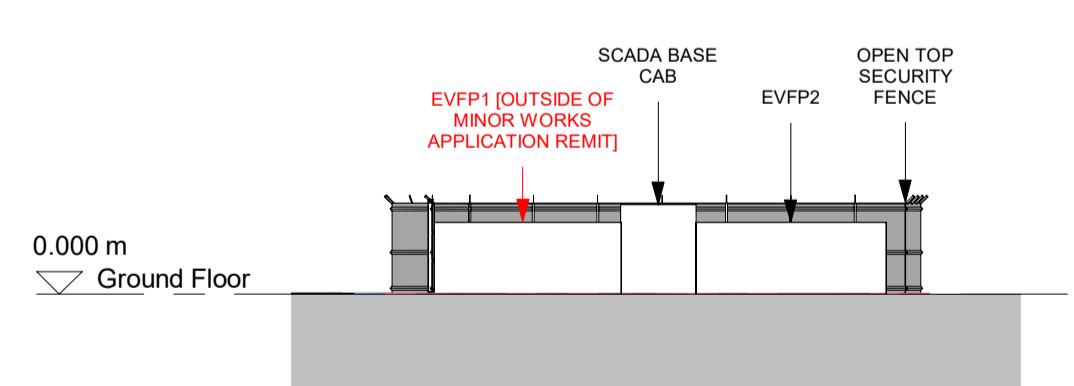


ELECTRIC UNIT AREA SECTION CC

1 : 200

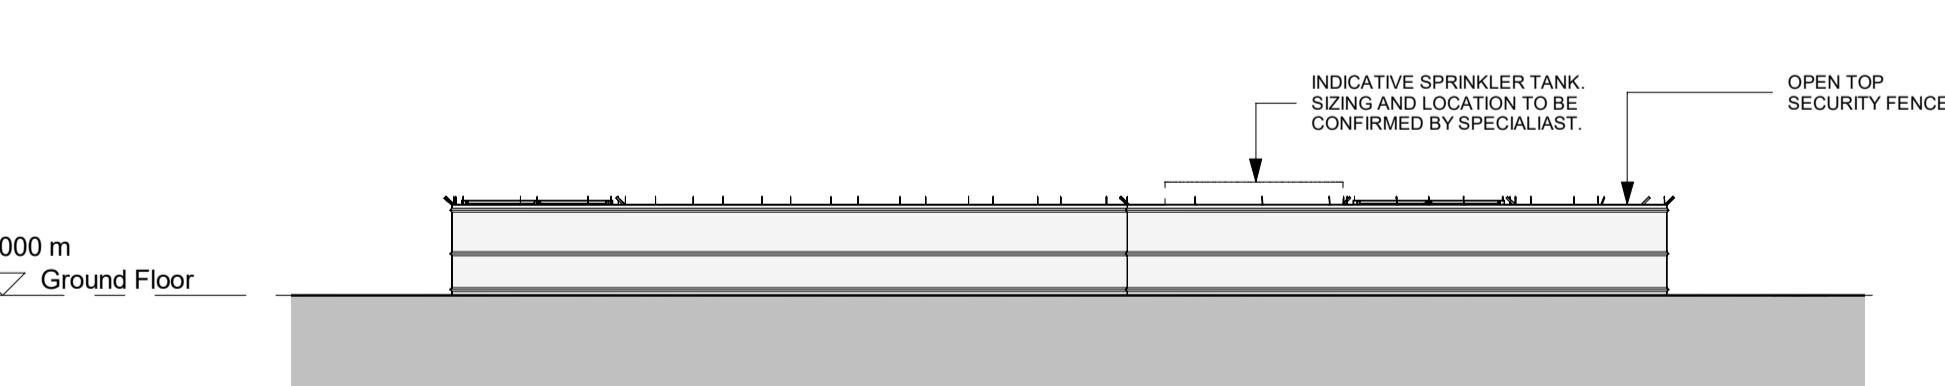


ELEVATION 3

1 : 200

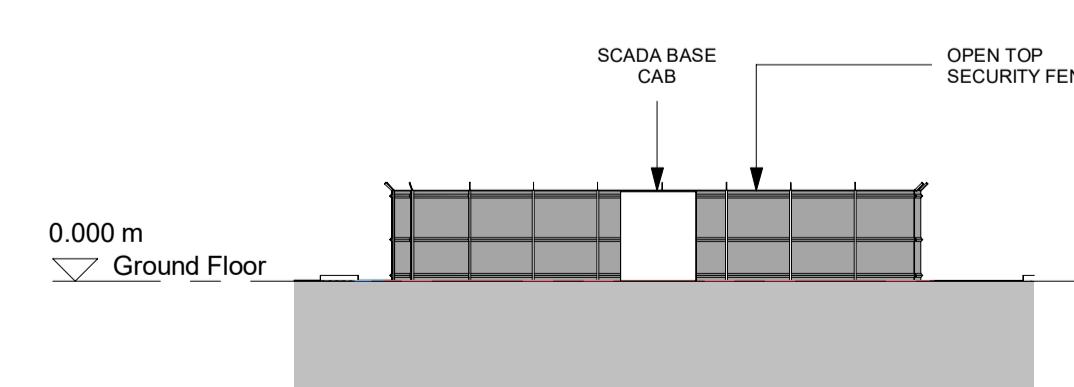

ELECTRIC UNIT AREA SECTION DD

1 : 200

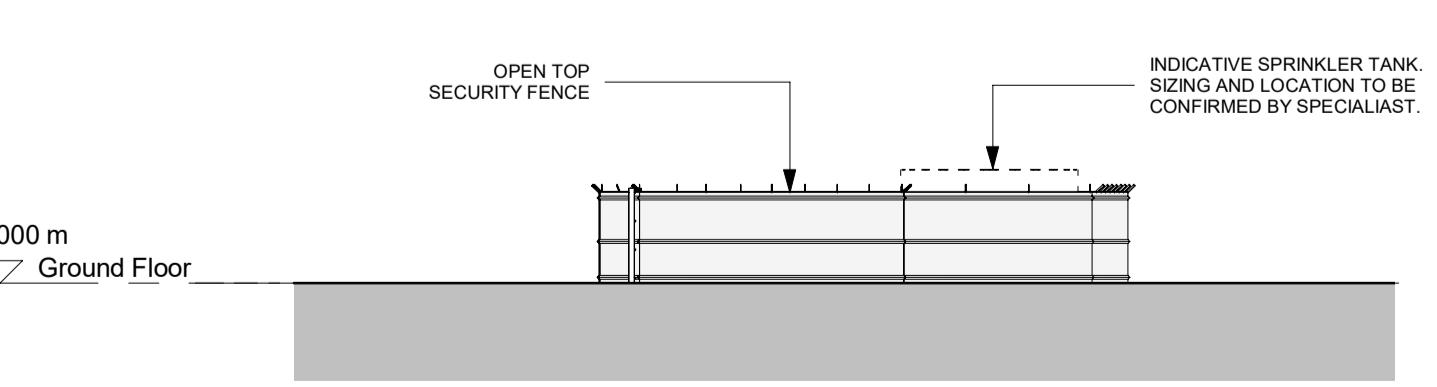

ELEVATION 4

1 : 200

P2 PLANNING ISSUE
 P1 FIRST ISSUE.
 Rev Description
 Status
 PLANNING

SMR
 SMALLEY MARSEY RISPIN

ARCHITECTS
 The Exchange Station Parade Harrogate HG1 1TS
 01423 707 757 admin@smrarchitects.co.uk

Project
 HEATHROW FLIGHTPATH CAR PARK, UB7 0DU

Client
 LYSARA
 Drawing Title
 PROPOSED PLAN, SECTIONS AND ELEVATIONS -
 MINOR WORKS

Proj Ref	Origin	Zone	Level	Type	Role	Num	Status	Rev
7935 - SMR - 00 - ZZ - DR - A - 2202 - S3 - P2								
SMR Job Ref								
7935-00-2202	Sheet	A1	Scale	1 : 200	Drawn	HJ		