

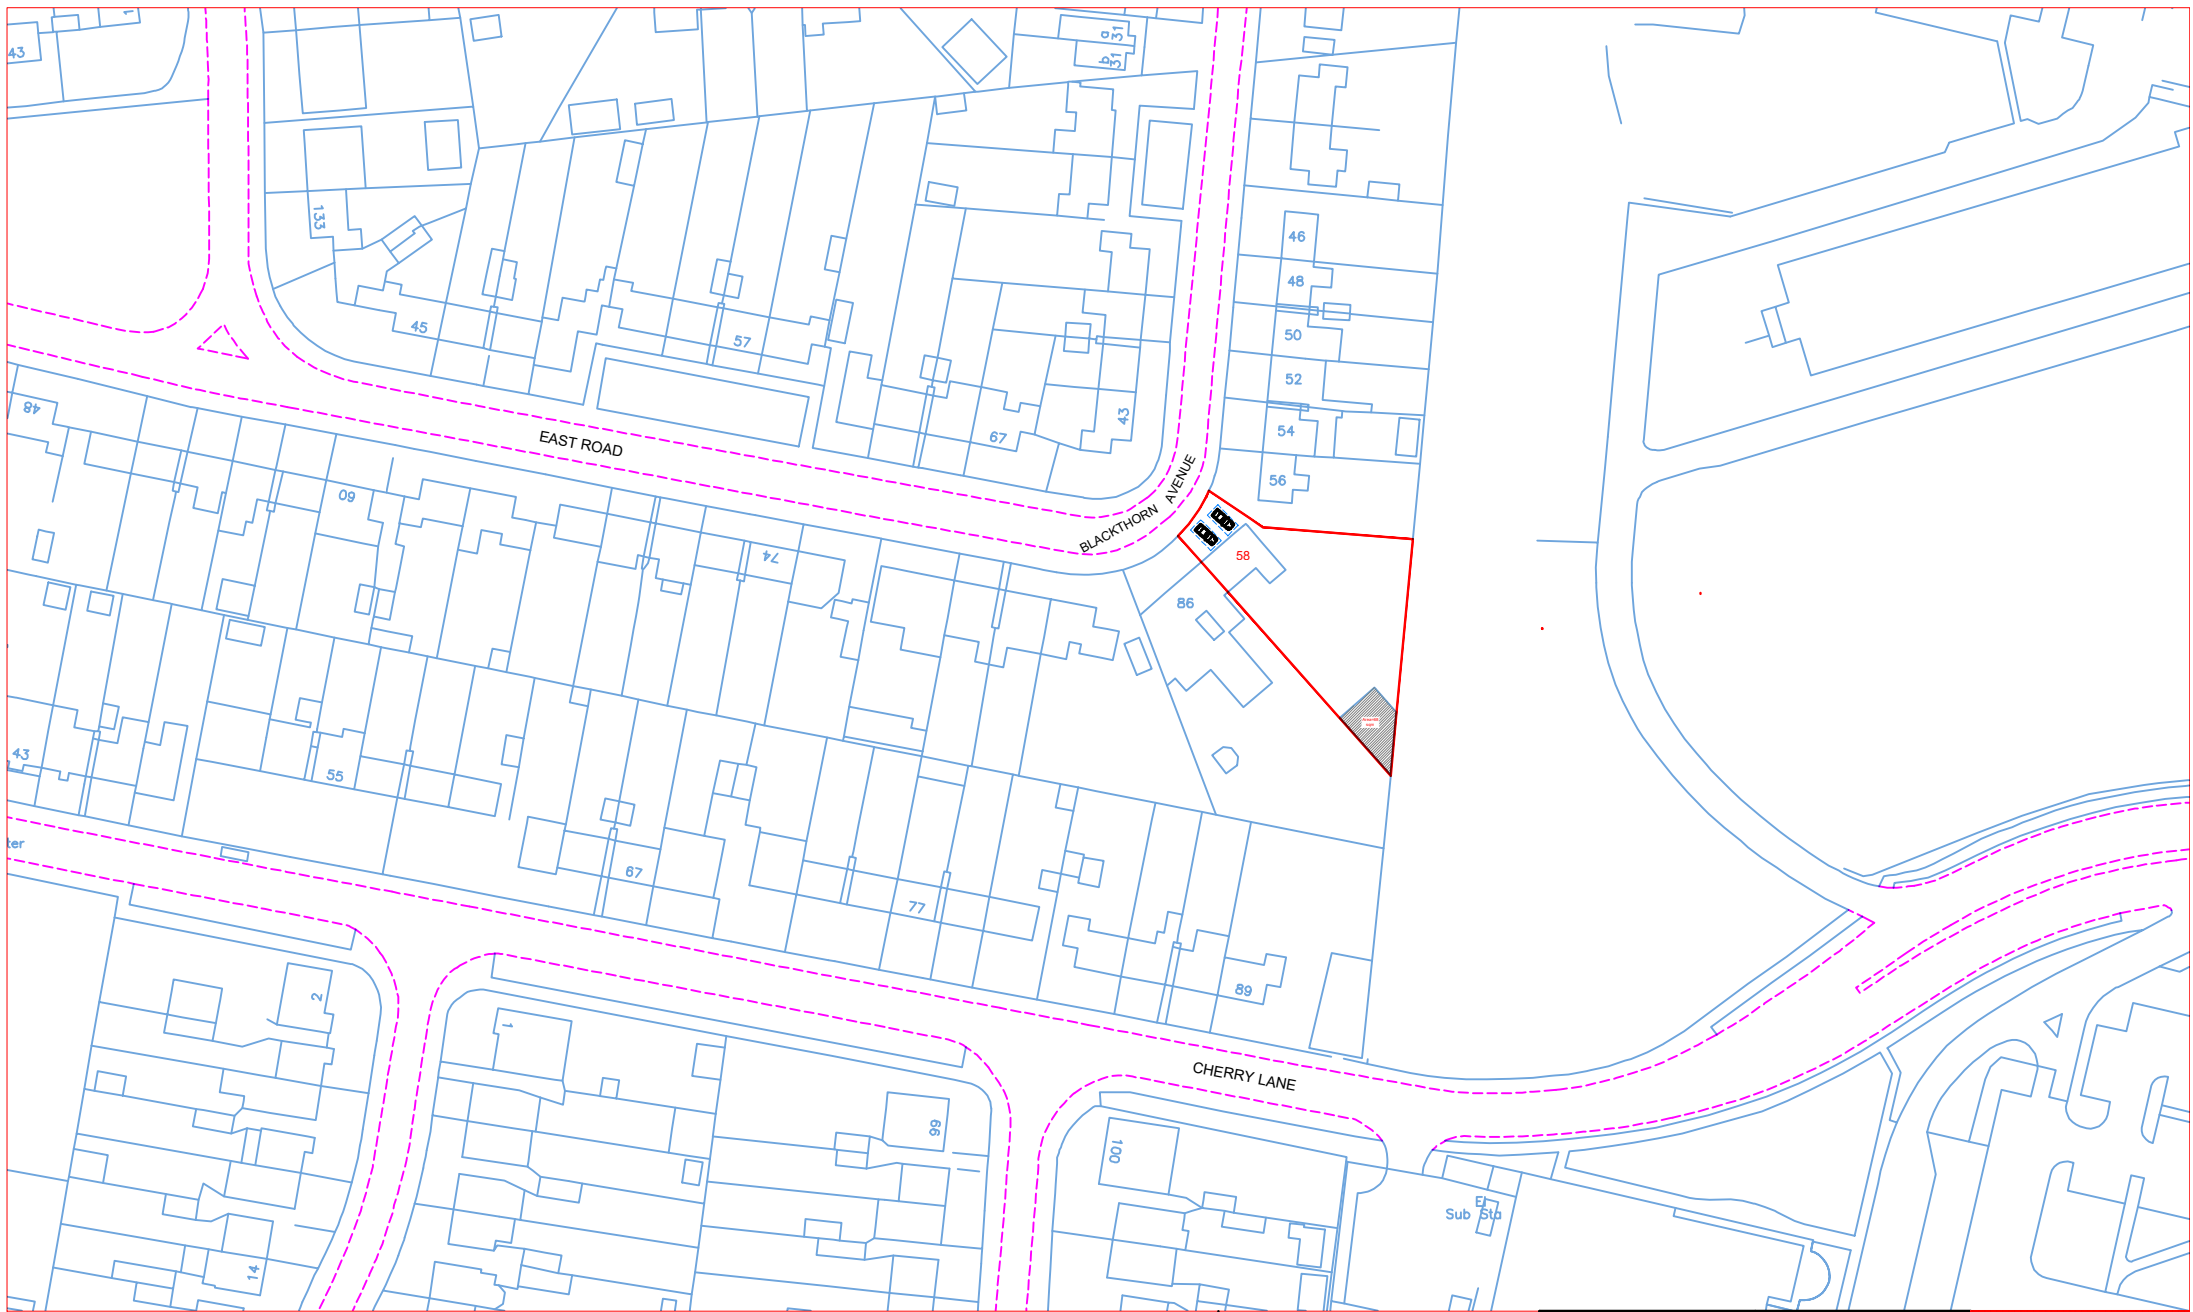


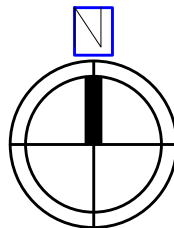

**Location Plan**

Scale: 1:1250

1:1250

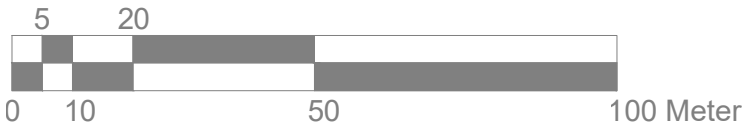

**Site Address**

58 Blackthorn Ave  
West Drayton  
UB7 9EX

Scale: 1:1250@A4

Date: Oct. 2024

Drawing No.:  
JM-01

Drawn By: RP

**Revision Date:**

|   |           |
|---|-----------|
| A | Dec. 2024 |
|---|-----------|

e:mail - nisarg@hotmail.com  
(M) +44 (0) 7951491310



**Art @ Rooshika**