

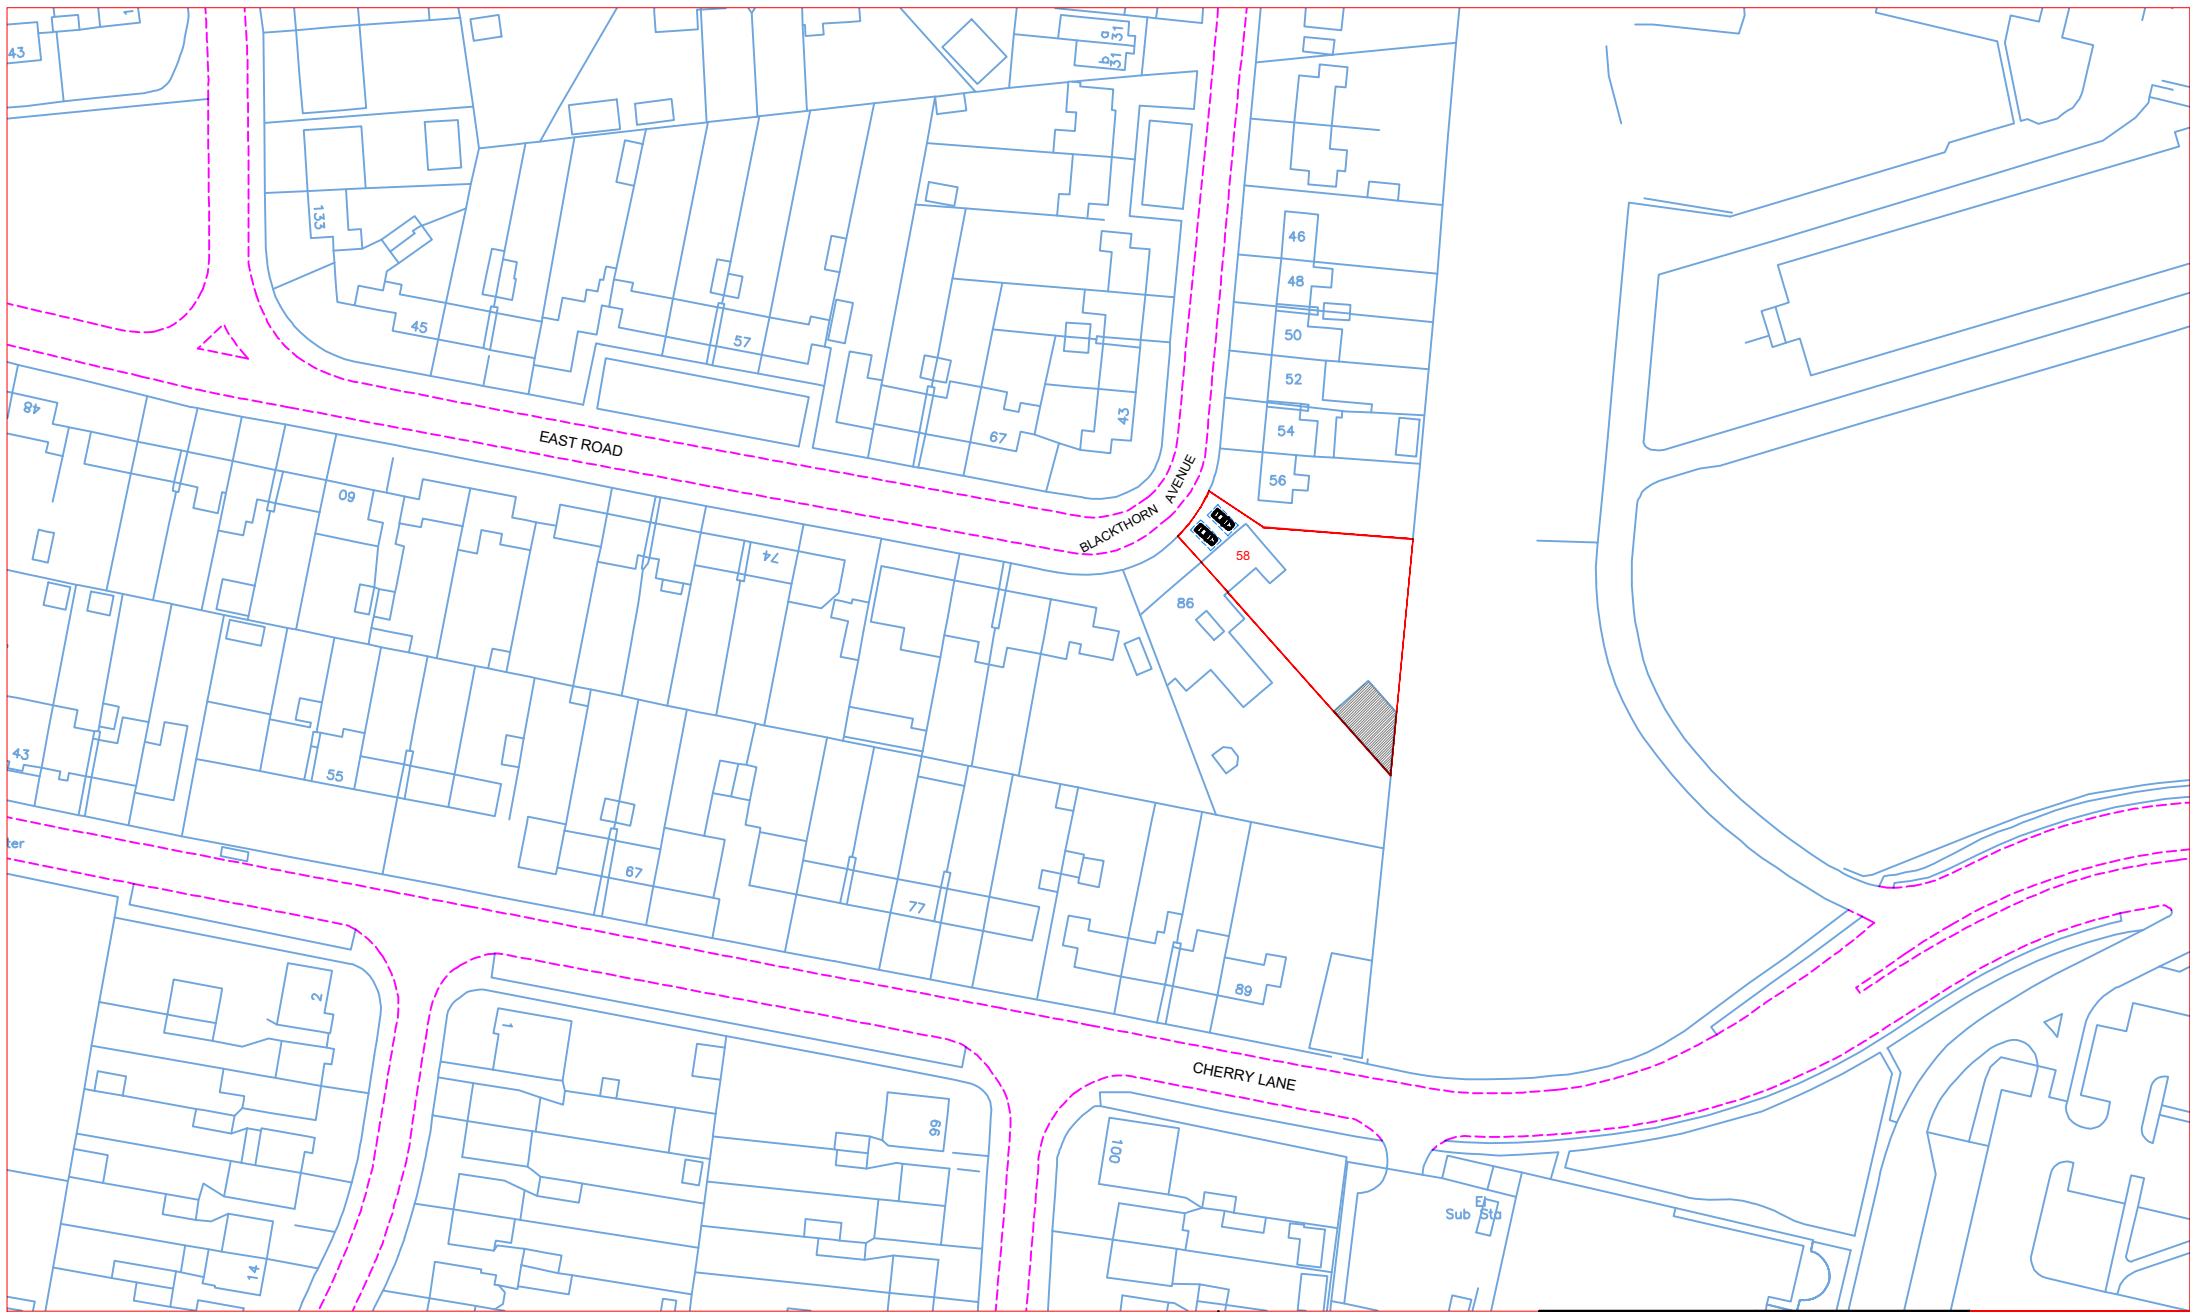


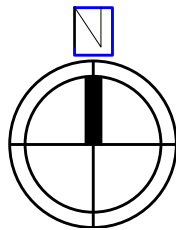

Location Plan

Scale: 1:1250

1:1250

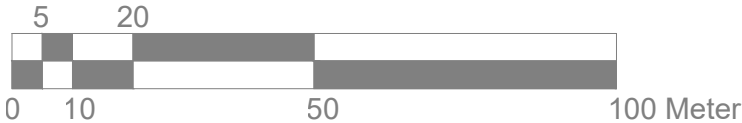

Site Address
58 Blackthorn Ave
West Drayton
UB7 9EX

Scale: 1:1250@A4	Revision Date:
Date: Oct. 2024	
Drawing No.: JM-01	
Drawn By: RP	
e:mail - nisarg@hotmail.com (M) +44 (0) 7951491310	

