

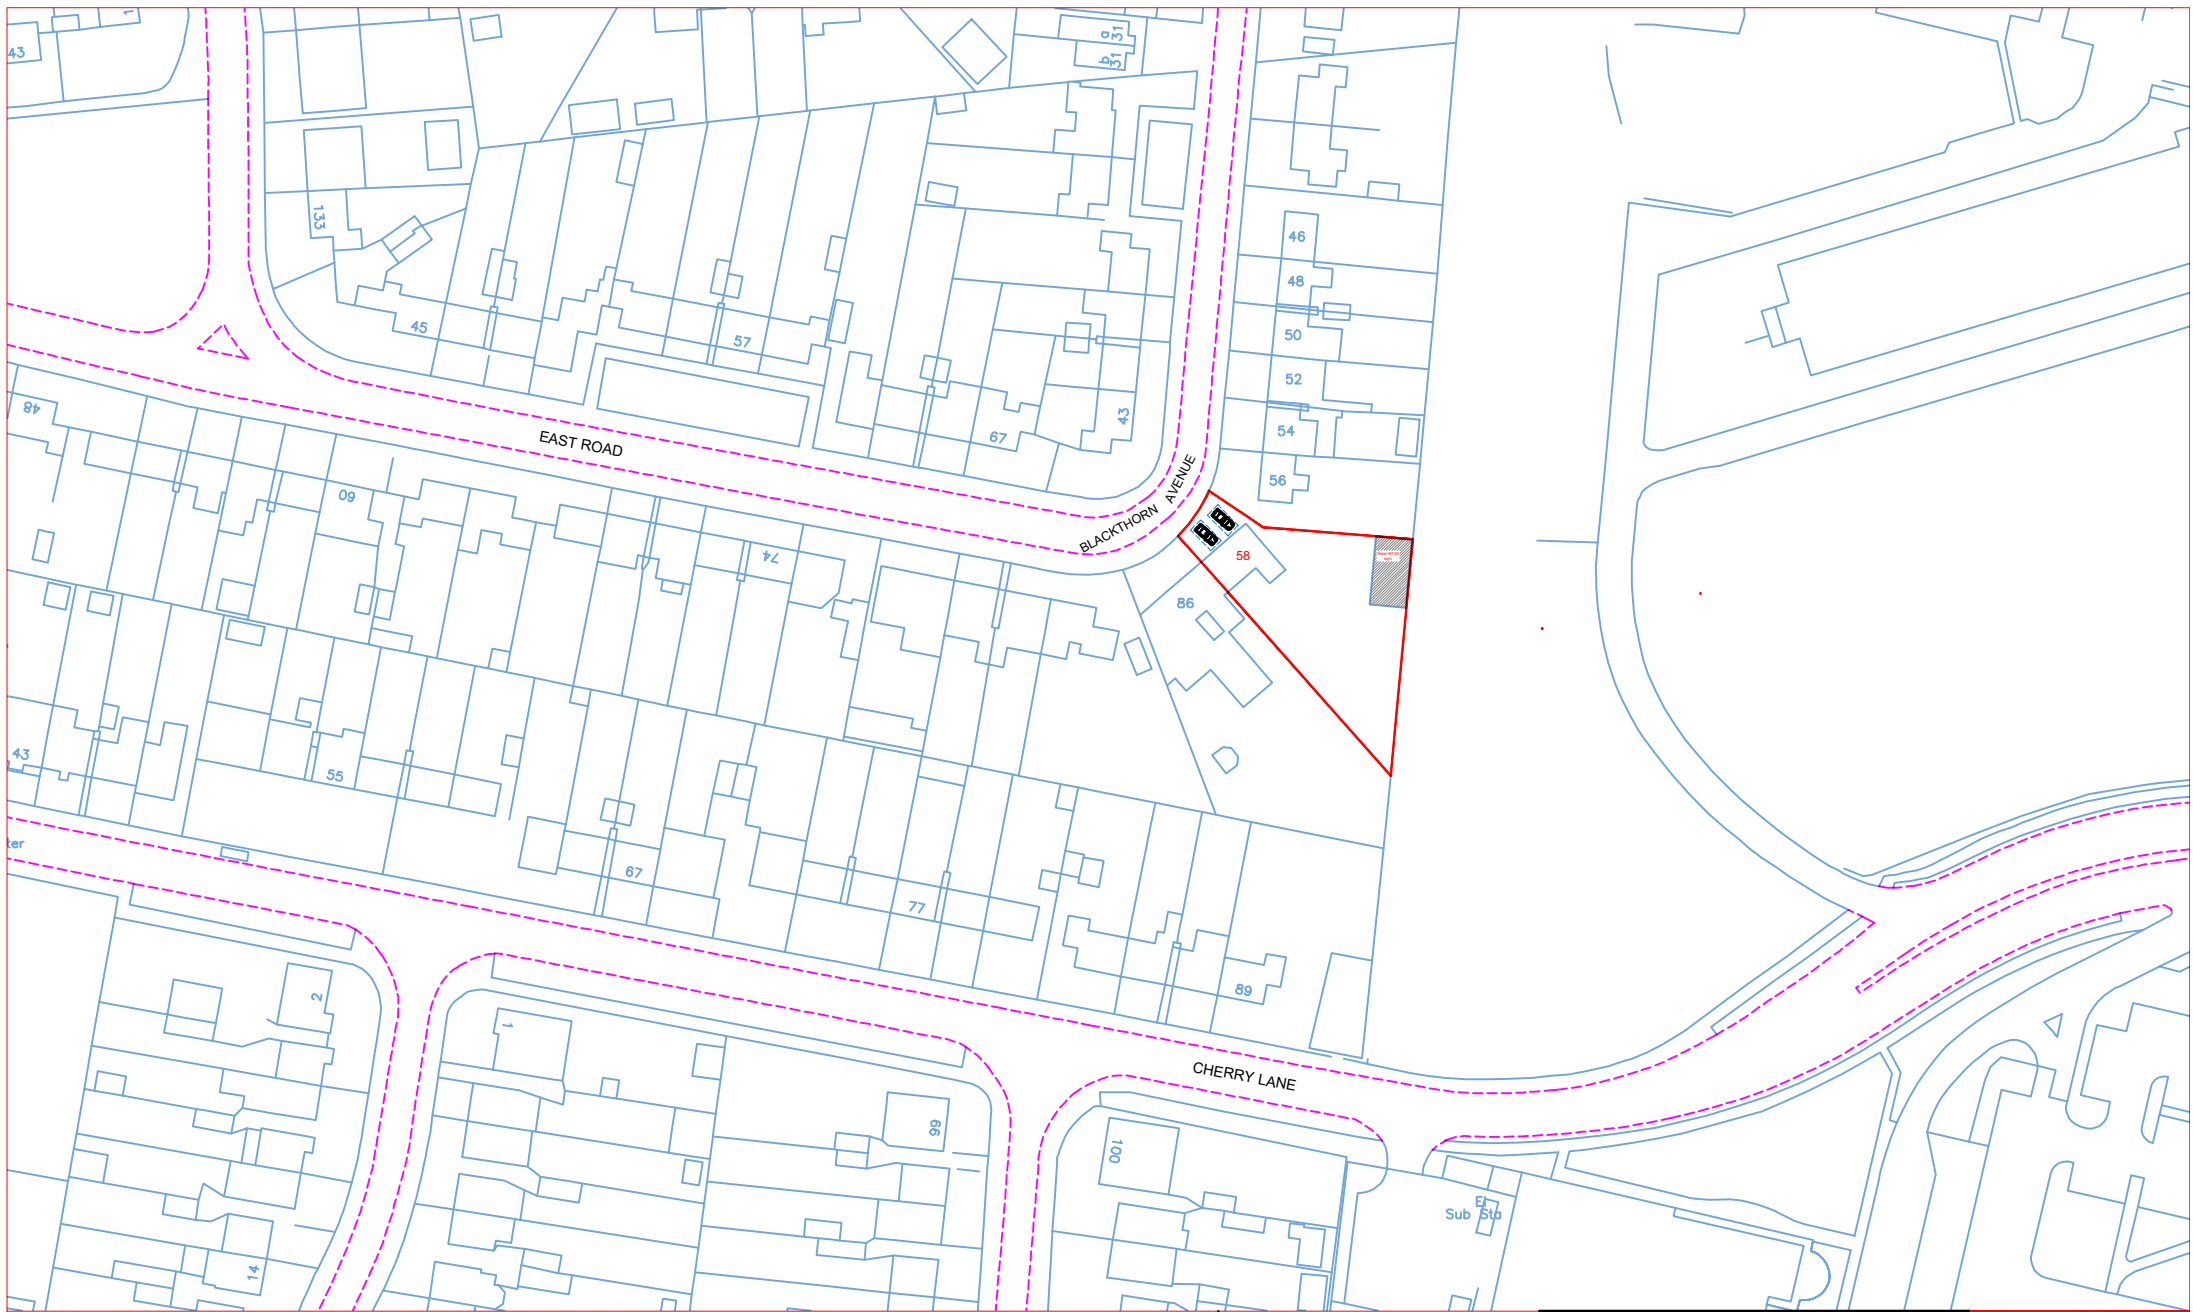


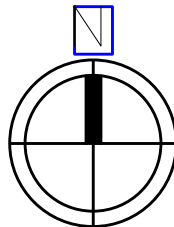

Location Plan

Scale: 1:1250

1:1250

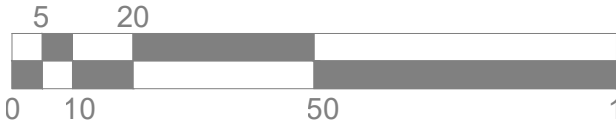

Site Address

58 Blackthorn Ave
West Drayton
UB7 9EX

Scale: 1:1250@A4

Date: March. 2025

Drawing No.:
JM-01

Drawn By: RP

Revision Date:

e:mail - nisarg@hotmail.com (M) +44 (0) 7951491310	



Art @ Rooshika