

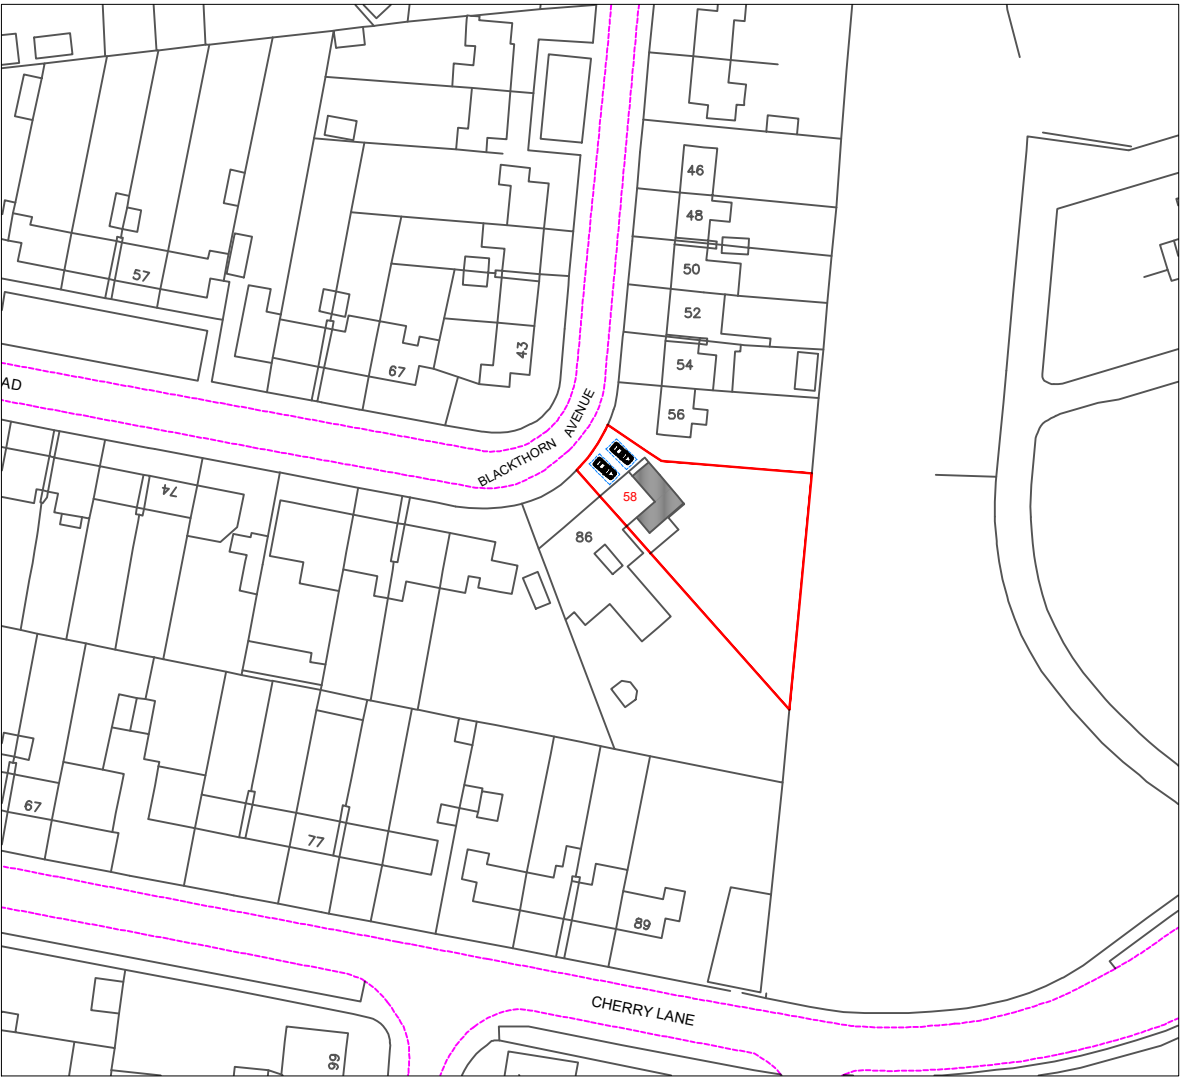
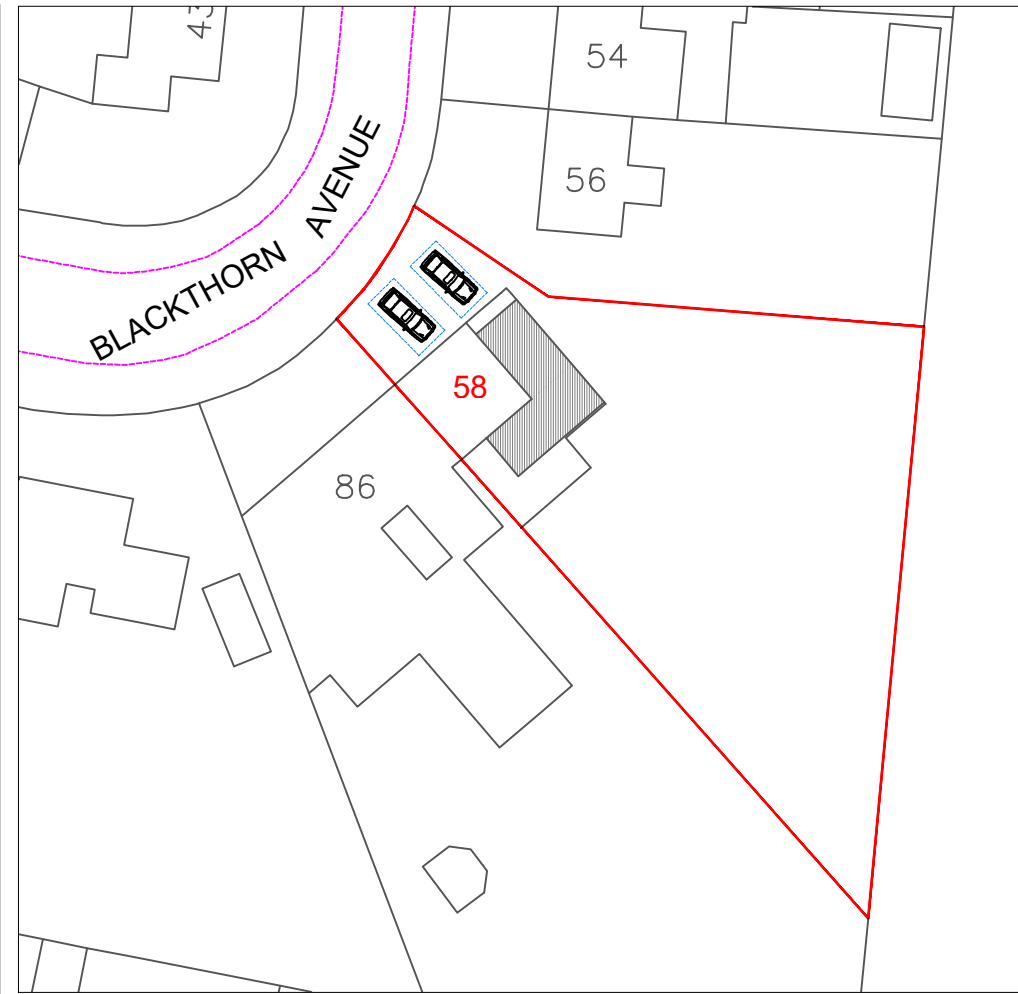


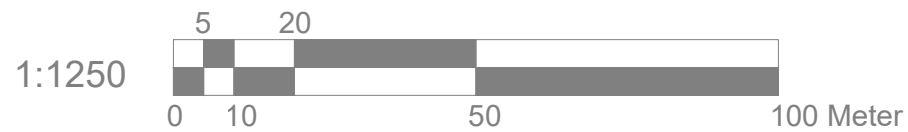

Location Plan

Scale: 1:1250

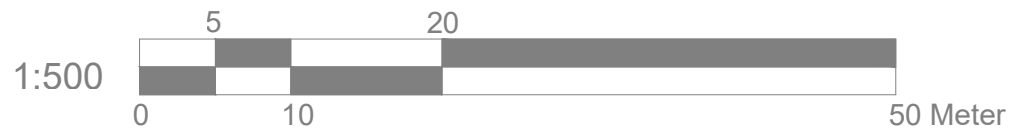

Block Plan

Scale: 1:500



Site Address
58 Blackthorn Ave
West Drayton
UB7 9EX

Scale: 1:500/1250@A4
Date: June 25
BK-01-Location
Drawn By: RP

Revision Date:

e:mail - nisarg@hotmail.com
(M) +44 (0) 7951491310

