



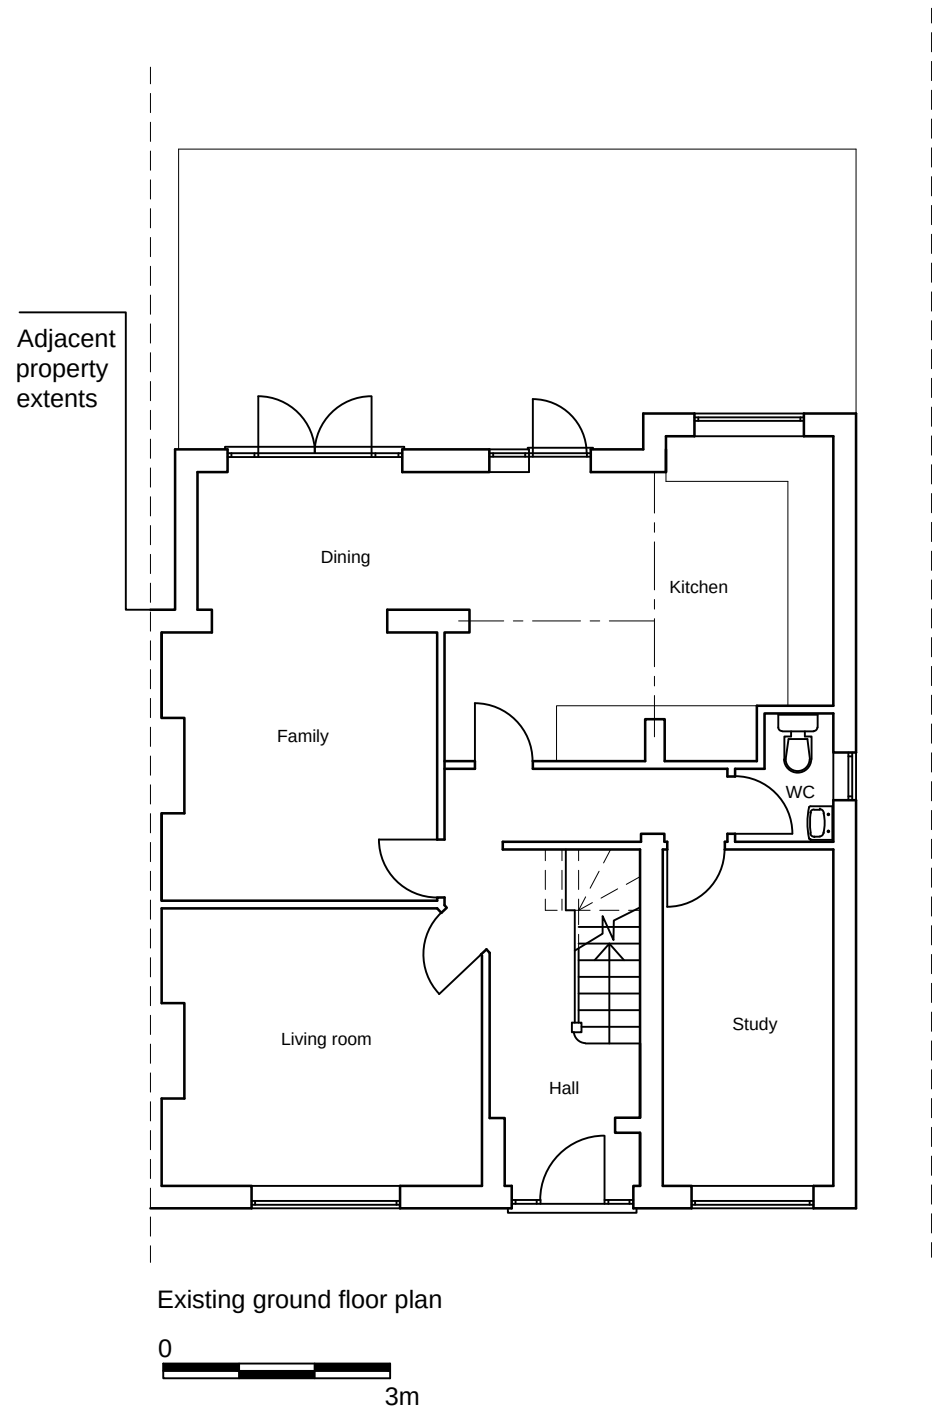

Adjacent property extents

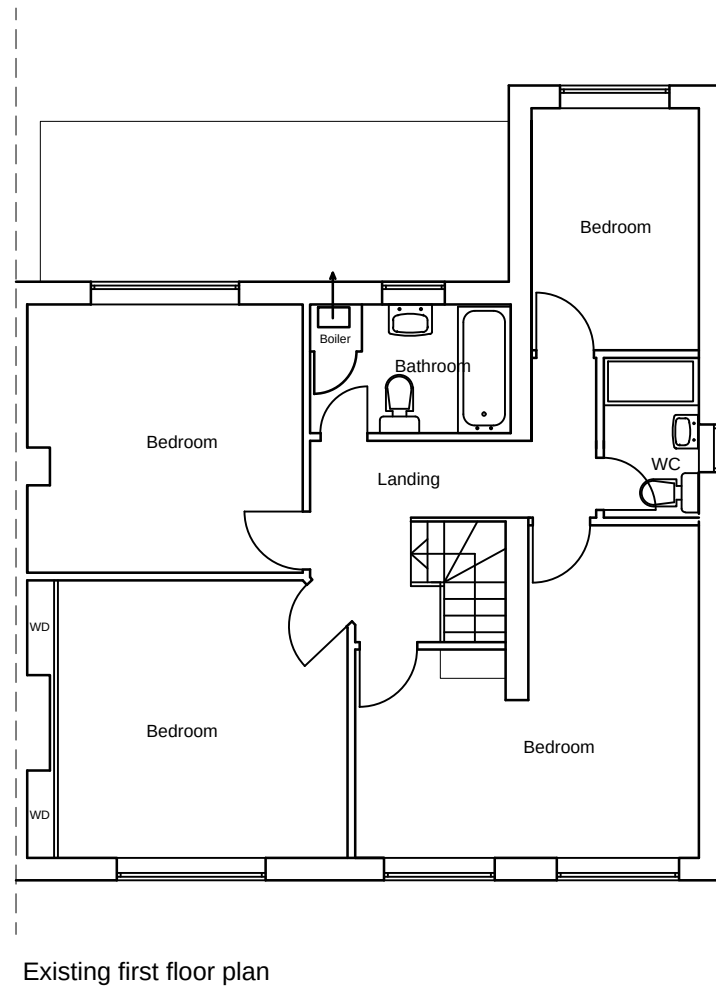

| Client       | Job                                          | Drawing        | Date         | Scale | Drawing No. | Revision |
|--------------|----------------------------------------------|----------------|--------------|-------|-------------|----------|
| Rakhee Radia | 12 Gladsdale Drive, Pinner.Middlesex HA5 2PP | Existing Plans | October 2022 | 1:100 | PD01        | Rev -    |