
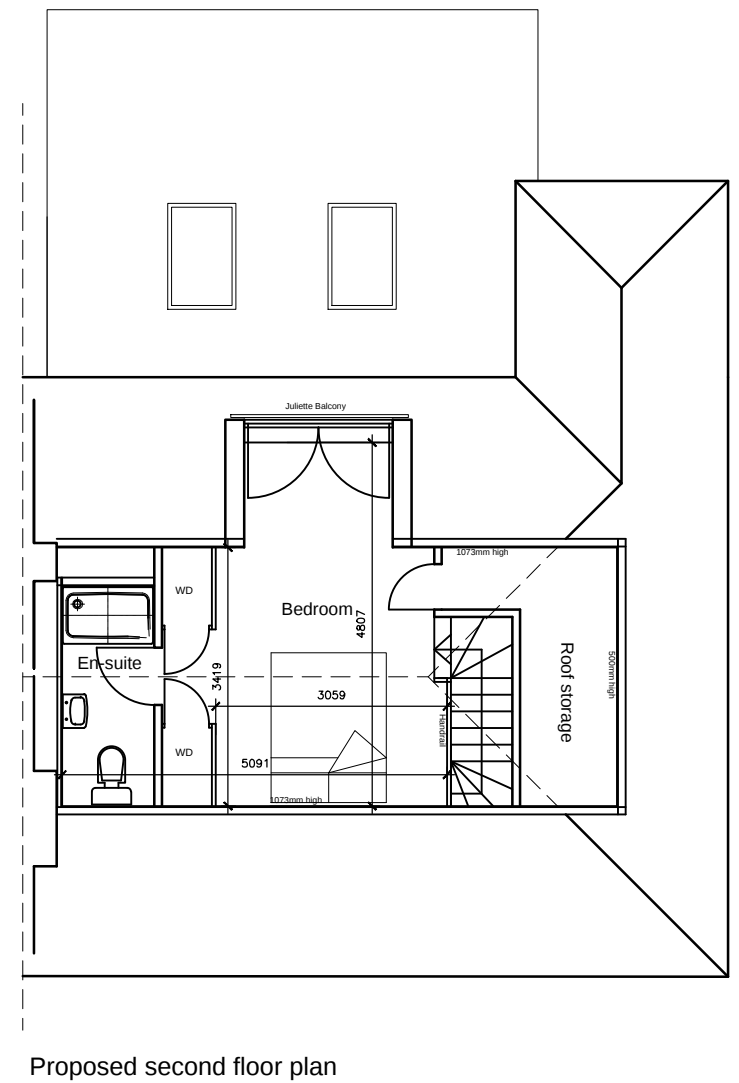
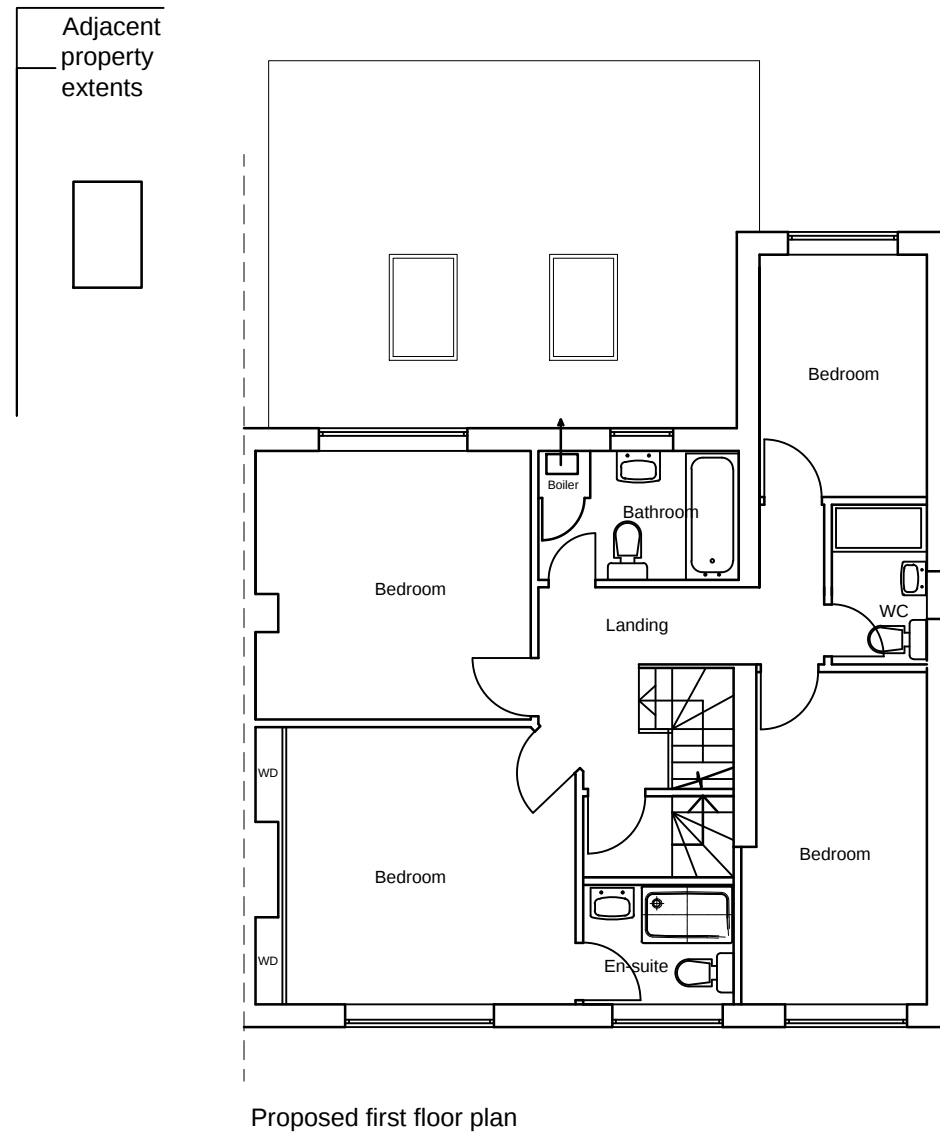


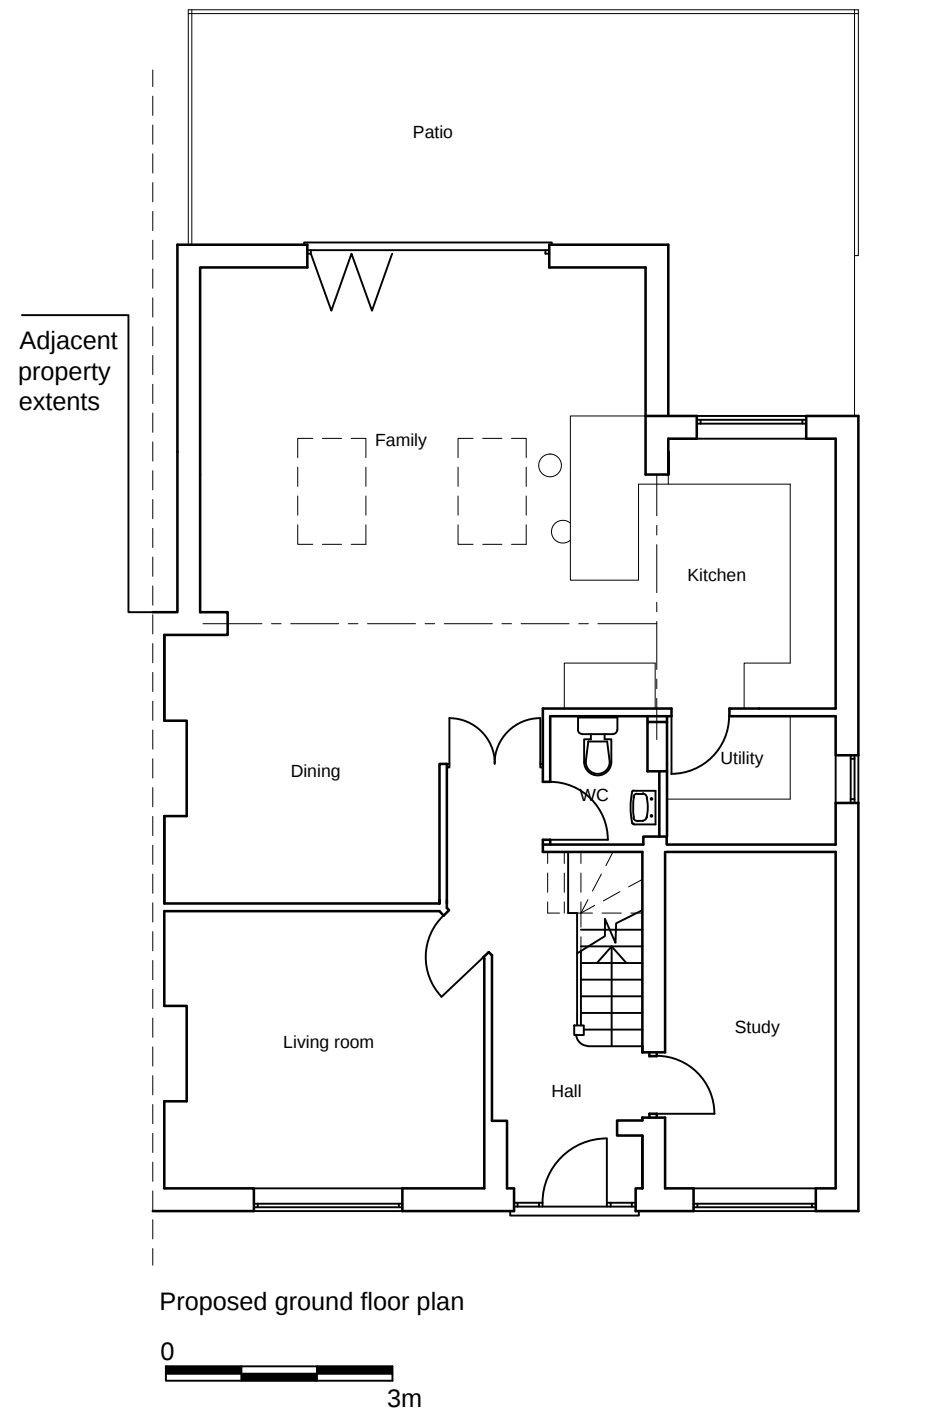

Client	Job	Drawing	Date	Scale	Drawing No.	Revision
Rakhee Radia	12 Gladsdale Drive, Pinner.Middlesex HA5 2PP	Proposed Plans	October 2022	1:100	PD03	Rev A