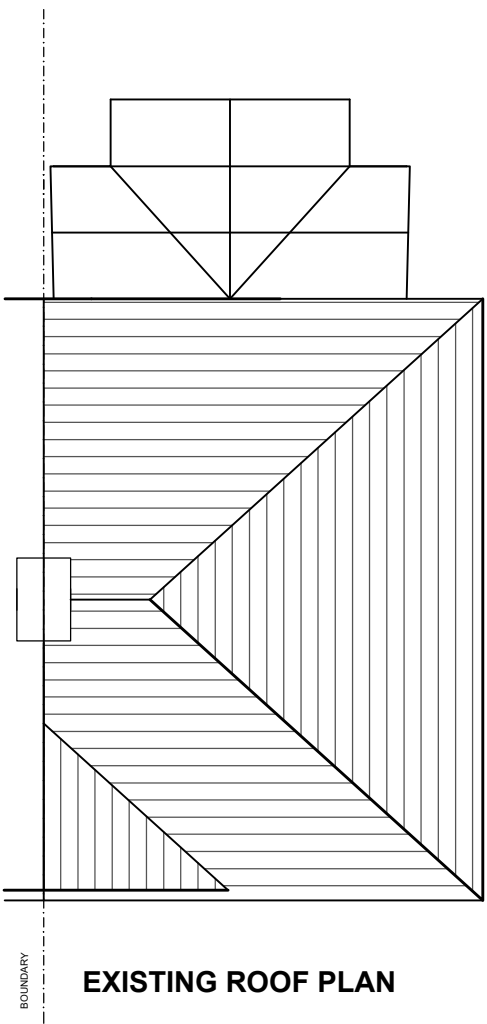
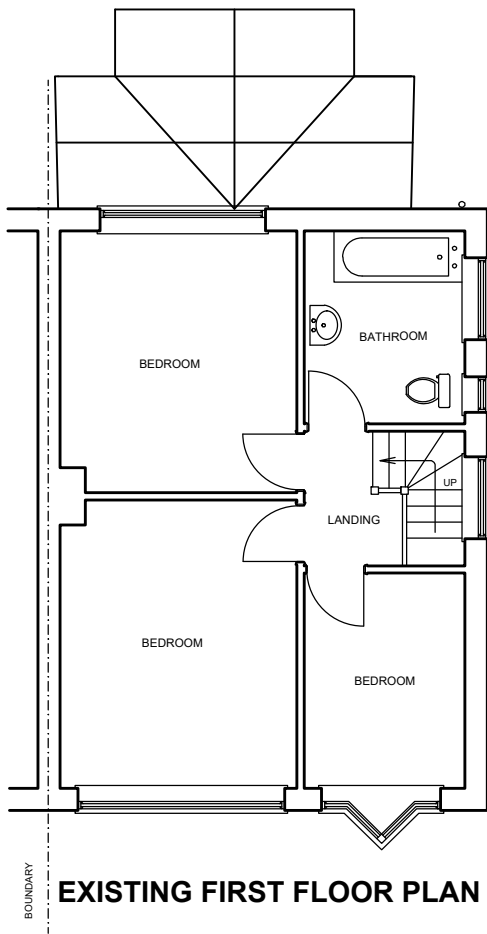
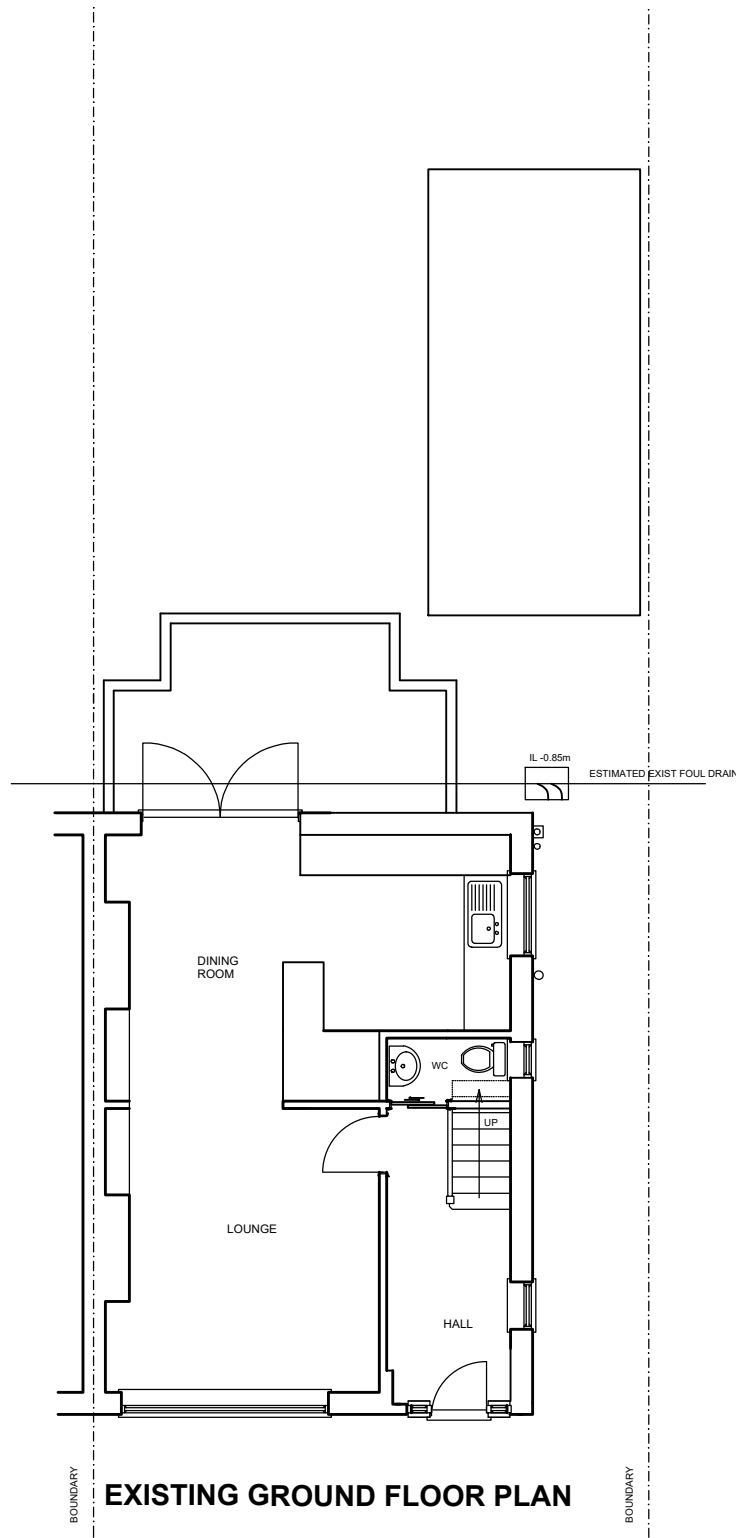


Rev.	Date	Revisions
-	-	-

FOR PLANNING APPLICATION		
 ERA ENGINEERS Tel:07544326973 Email:aurora@eraengineers.co.uk		
Client	LISA CORD	
Project	23 CARDINAL ROAD, RUISLIP	
Scale	1/100@A2	Date 2022
Drawn By	AT	Checked By AT
Project No.	-	Drawing No. A100
Revision		
Drawing title	EXISTING PLANS AND ELEVATIONS	