


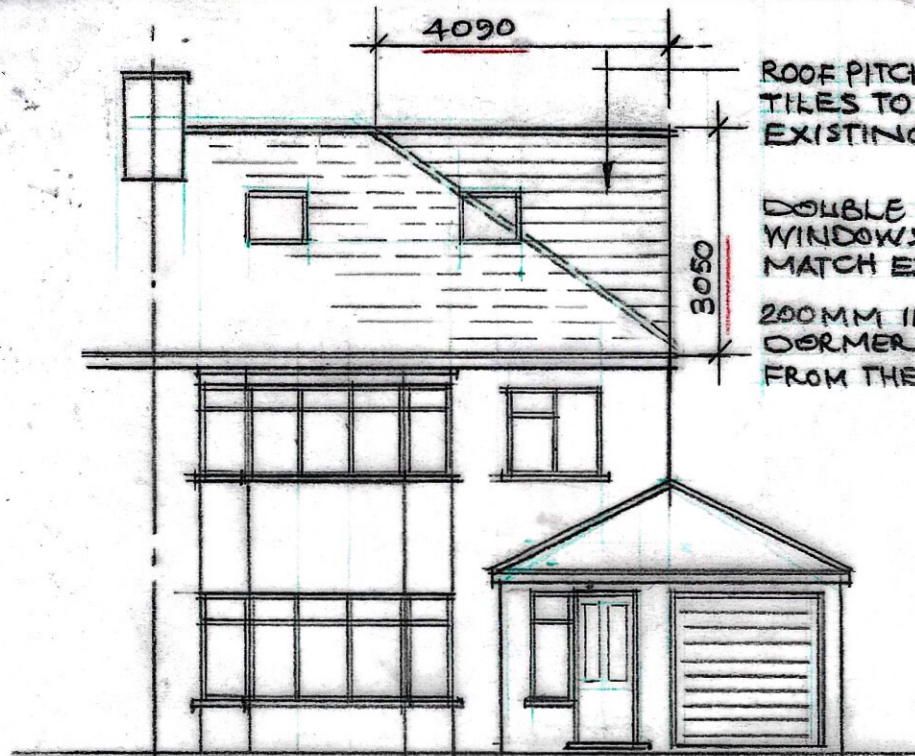


FRONT ELEVATION 1:100



REAR ELEVATION 1:100


1. ROOF LIGHTS WILL NOT PROTRUDE BY MORE THAN 150MM FROM THE PLANE OF THE FRONT SLOPE.
2. THE WINDOW/S INSERTED ON THE WALL OR ROOF SLOPE FORMING A SIDE ELEVATION OF THE DWELLING HOUSE WILL BE OBTURE GLAZED AND NON-OPENING UNLESS THE PARTS OF WINDOW WHICH CAN BE OPENED ARE MORE THAN 1.7 METRES ABOVE THE FLOOR OF THE ROOM IN WHICH THE WINDOW IS INSTALLED.

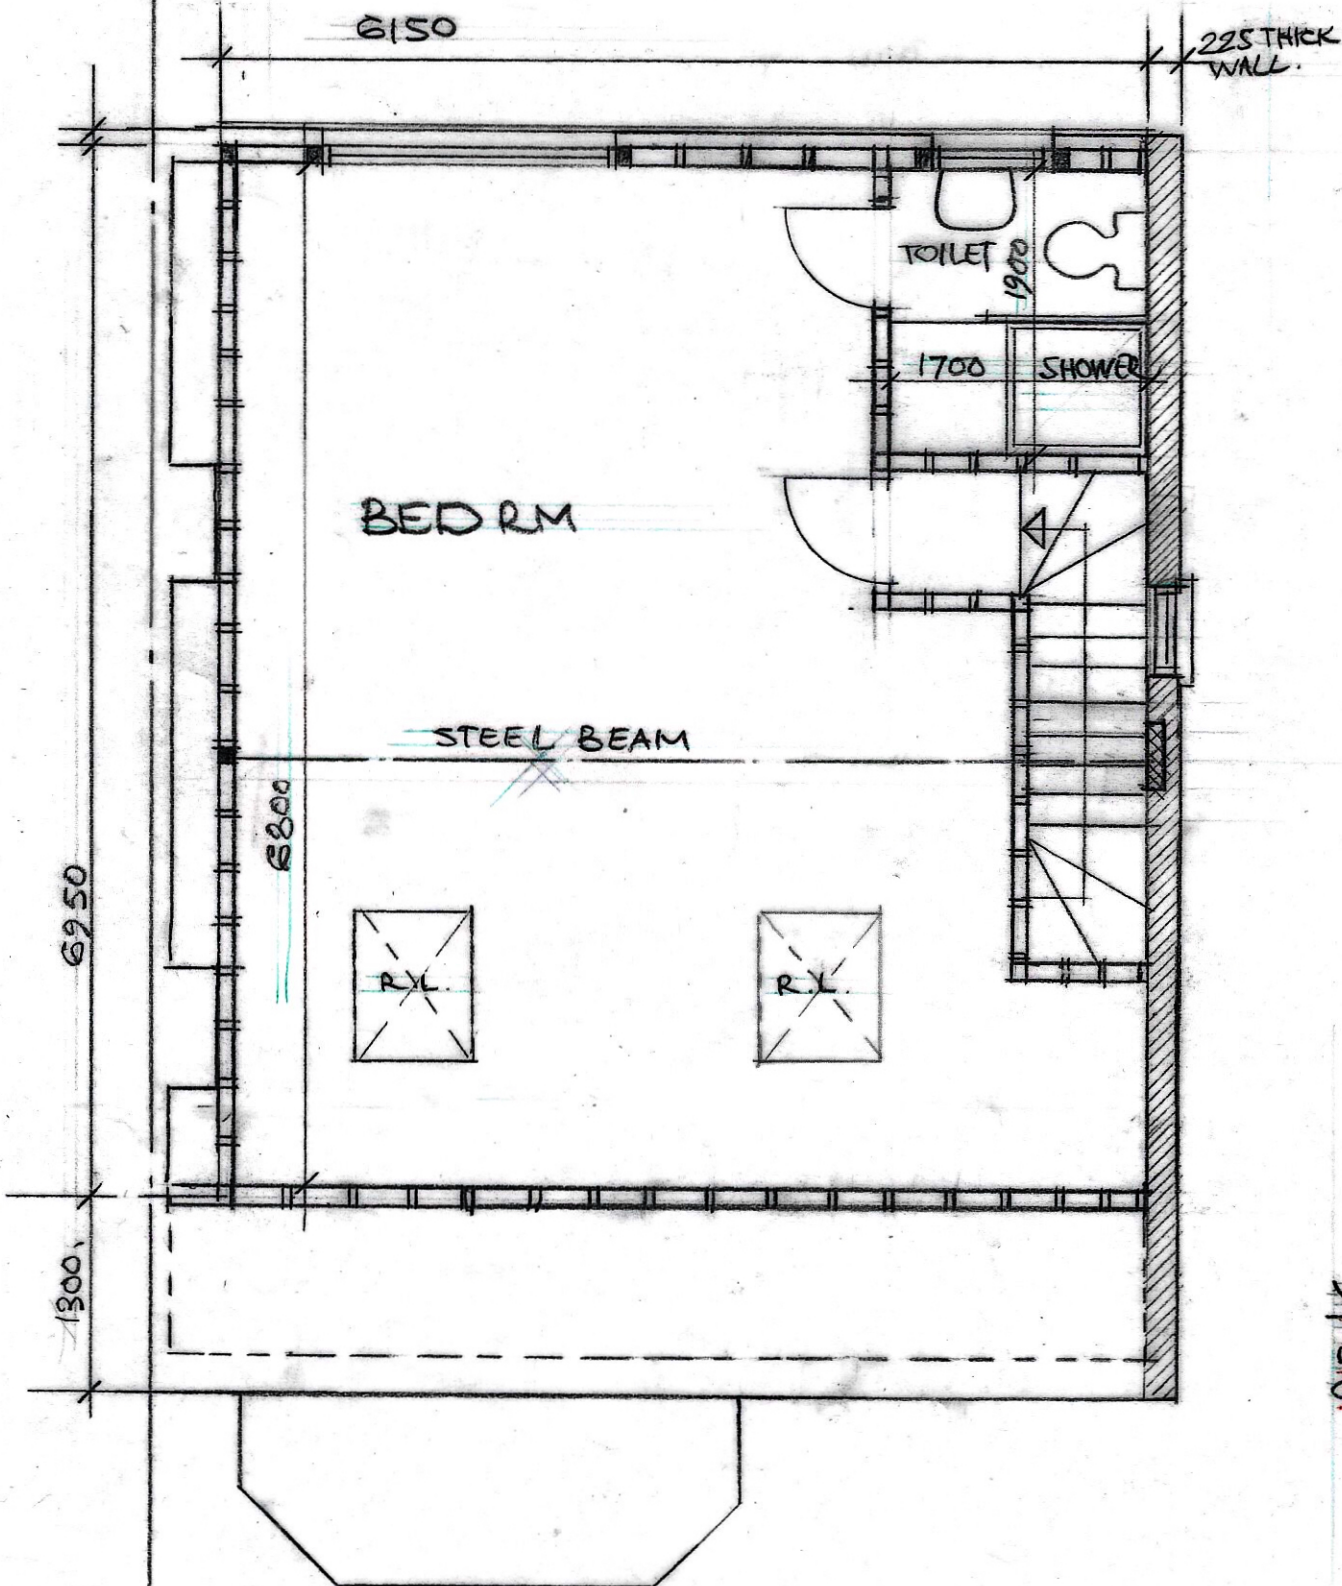


ROOF SPACE PLAN 1:50


VOLUME CALCULATIONS

DORMER $\frac{1}{2} \cdot 2.650 \times 3.90 \times 6.175 = 31.90 \text{ m}^3$
 GABLE $\frac{1}{6} \cdot 3.05 \times 4.09 \times 8.250 = 17.15 \text{ m}^3$
 TOTAL $= 49.05 \text{ m}^3$
 $< 50 \text{ m}^3$

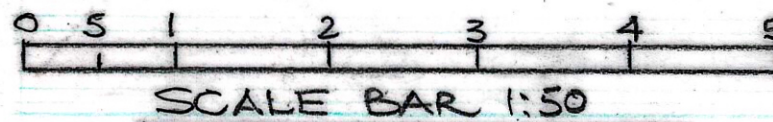


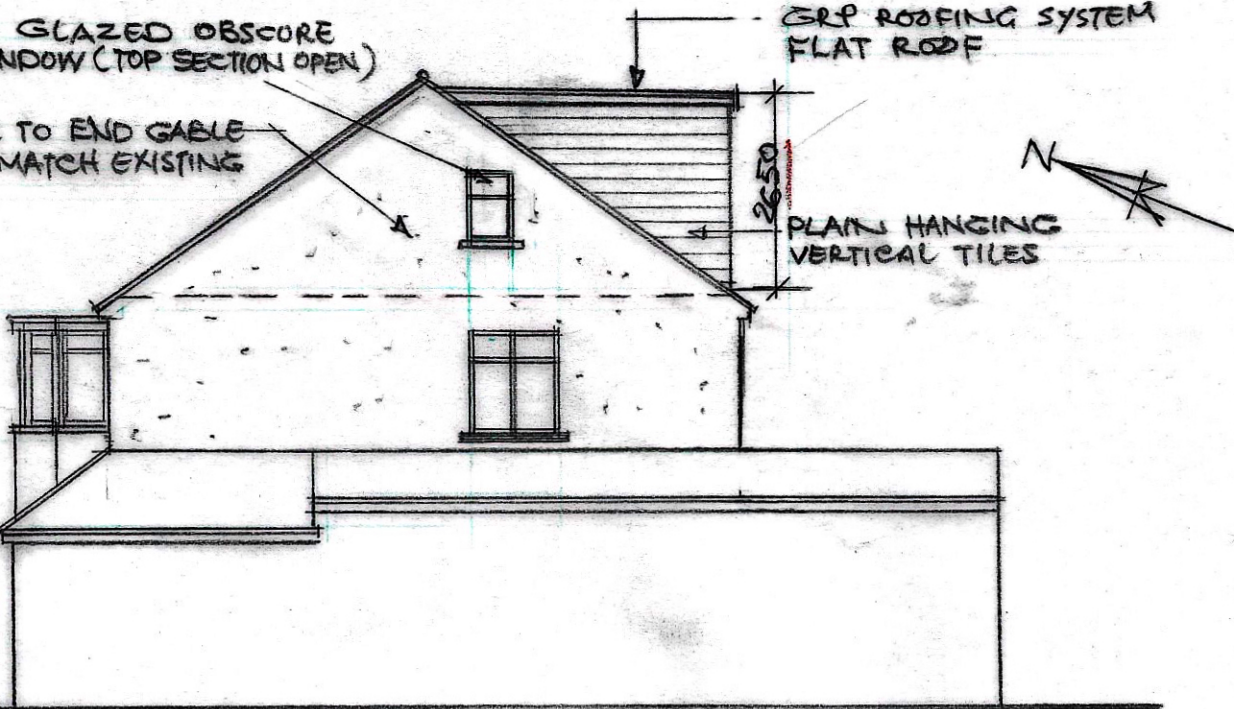



SIDE ELEVATION 1:100

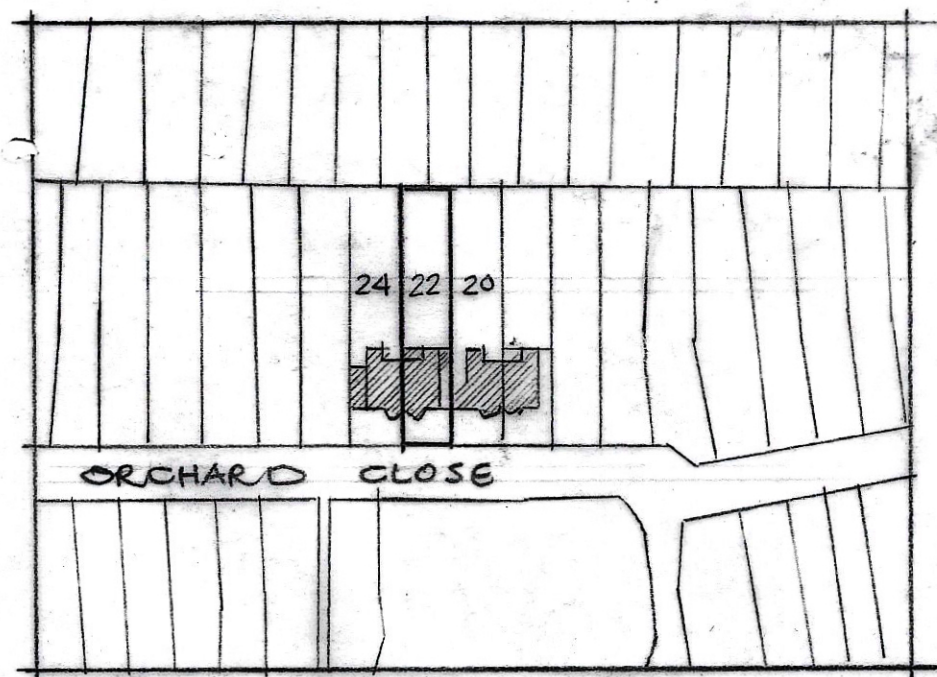

LOCATION PLAN 1:1250

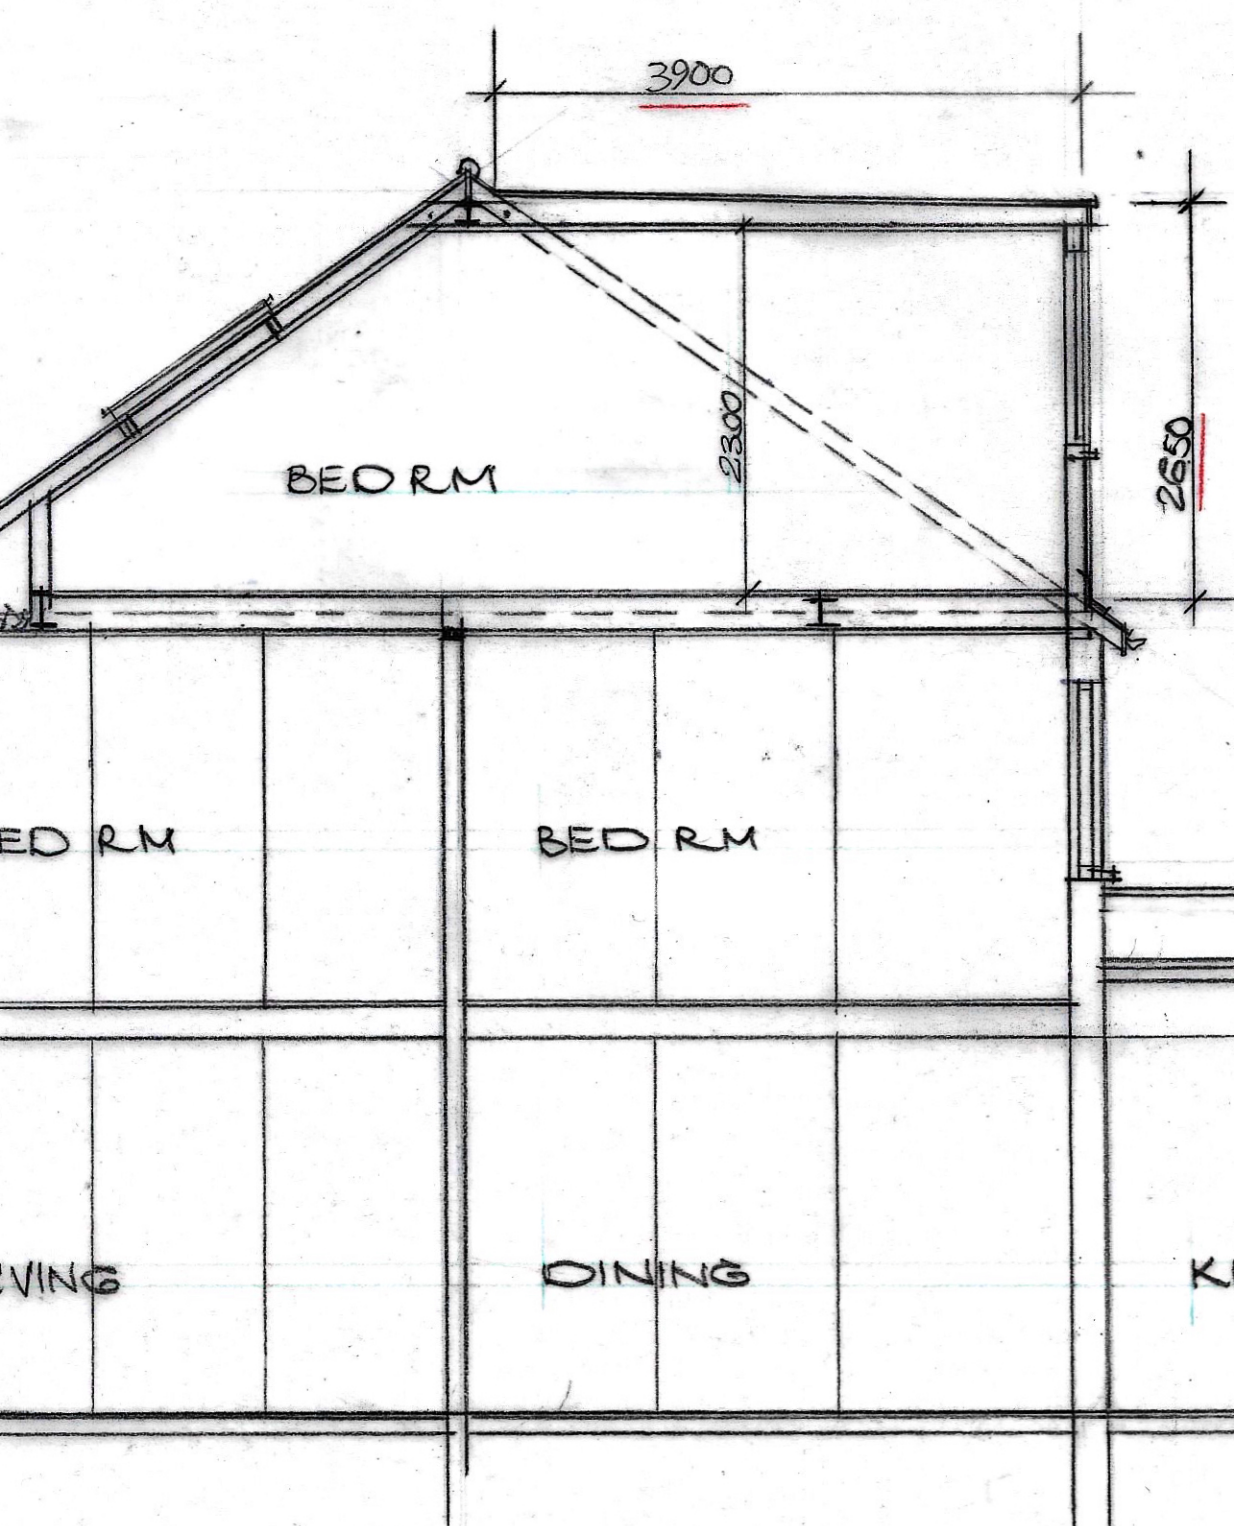

SECTION

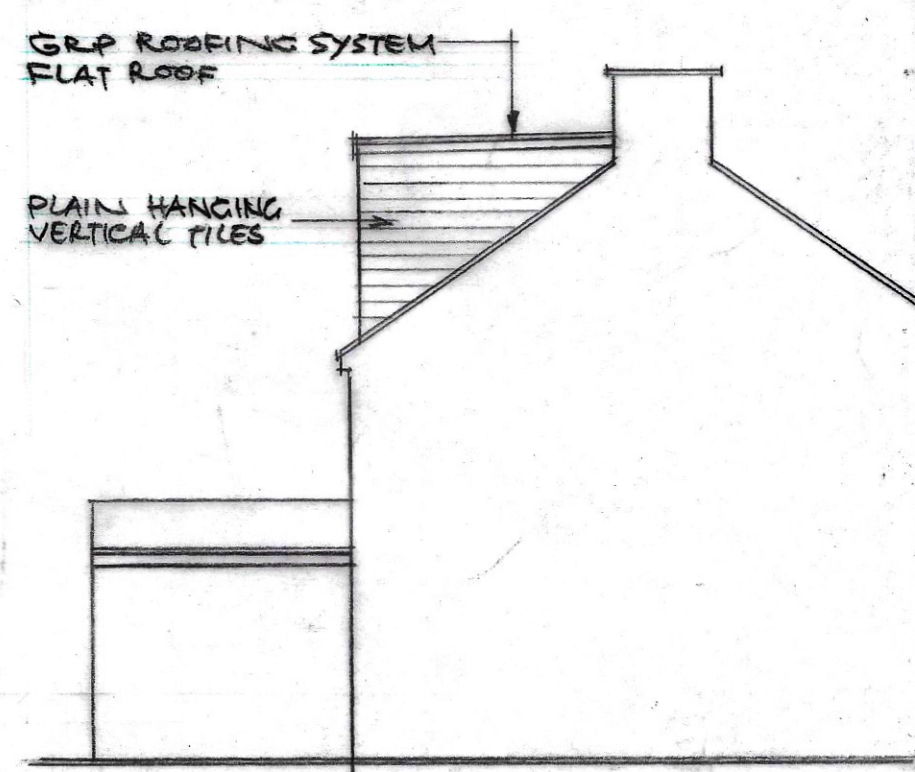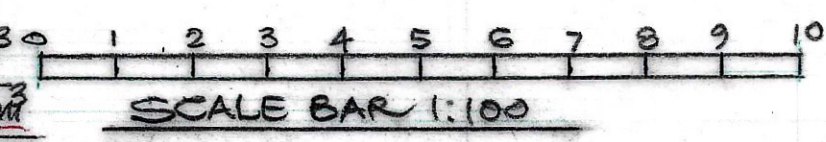

SIDE ELEVATION 1:100
(PROPOSED)

REV. A. 27.7.2022. DORMER GABLE VOLUME CALCULATION AMENDED AND NOTES ADDED.

PROPOSED LOFT CONVERSION WITH REAR DORMER WITH WINDOWS TO FORM END GABLE WALL AND FRONT TWO ROOF LIGHTS AT 22 ORCHARD CLOSE RU11SLIP HA4 7LS		
DRAWN		S.S & PARTNERS ARCHITECTURAL CONSULTANTS 48 CORNWALL ROAD HARROW MIDDLESEX HA1 4NE 07958383432 0208 248 4347
DATE	MAY 2022	
SCALE	1:50, 1:100	
ORG. NO.	B35/22/1A	