

PLANT SCHEDULES

ORNAMENTAL TREE PLANTING

ABBRV	SPECIES	DENSITY	HEIGHT	T/GIRTH	ROOT COND.	POT SIZE	TOTAL
AW	Acer campestre 'William Caldwell'	AS SHOWN	12 - 14 (g)	ROOTBALLED			
LS	Liquidambar styr. 'Slender Silhouette'		12 - 14 (g)	ROOTBALLED			


Trees adjacent to services to be implemented with root barriers

ORNAMENTAL HEDGEROW PLANTING

ABBRV	SPECIES	DENSITY	HEIGHT	T/GIRTH	ROOT COND.	POT SIZE	TOTAL
BS	Escallonia Donard Seedling	5 per lin/m	40	60 (h)	CON		
LO	Ligustrum ovalifolium	5 per lin/m	40	60 (h)	CON		

SHRUB PLANTING

ABBRV	SPECIES	DENSITY	HEIGHT	T/GIRTH	ROOT COND.	POT SIZE	TOTAL
Ef	Euonymus fortunei 'Emerald Gaiety'	3 sqm	30 - 40 (h)	" CON			
Hr	Hebe rakaiensis	4 sqm	30 - 40 (h)	" CON			
LaH	Lavandula angustifolia 'Hidcote'	5 sqm	30 - 40 (h)	CON			
PBB	Phormium Bronze Baby	4 sqm	30 - 40 (h)	CON			
PL	Photinia fraseri 'Little Red Robin'	2 sqm	30 - 40 (h)	CON			
PIOL	Prunus laurocerasus Otto Luyken	4 sqm	30 - 40 (h)	CON			

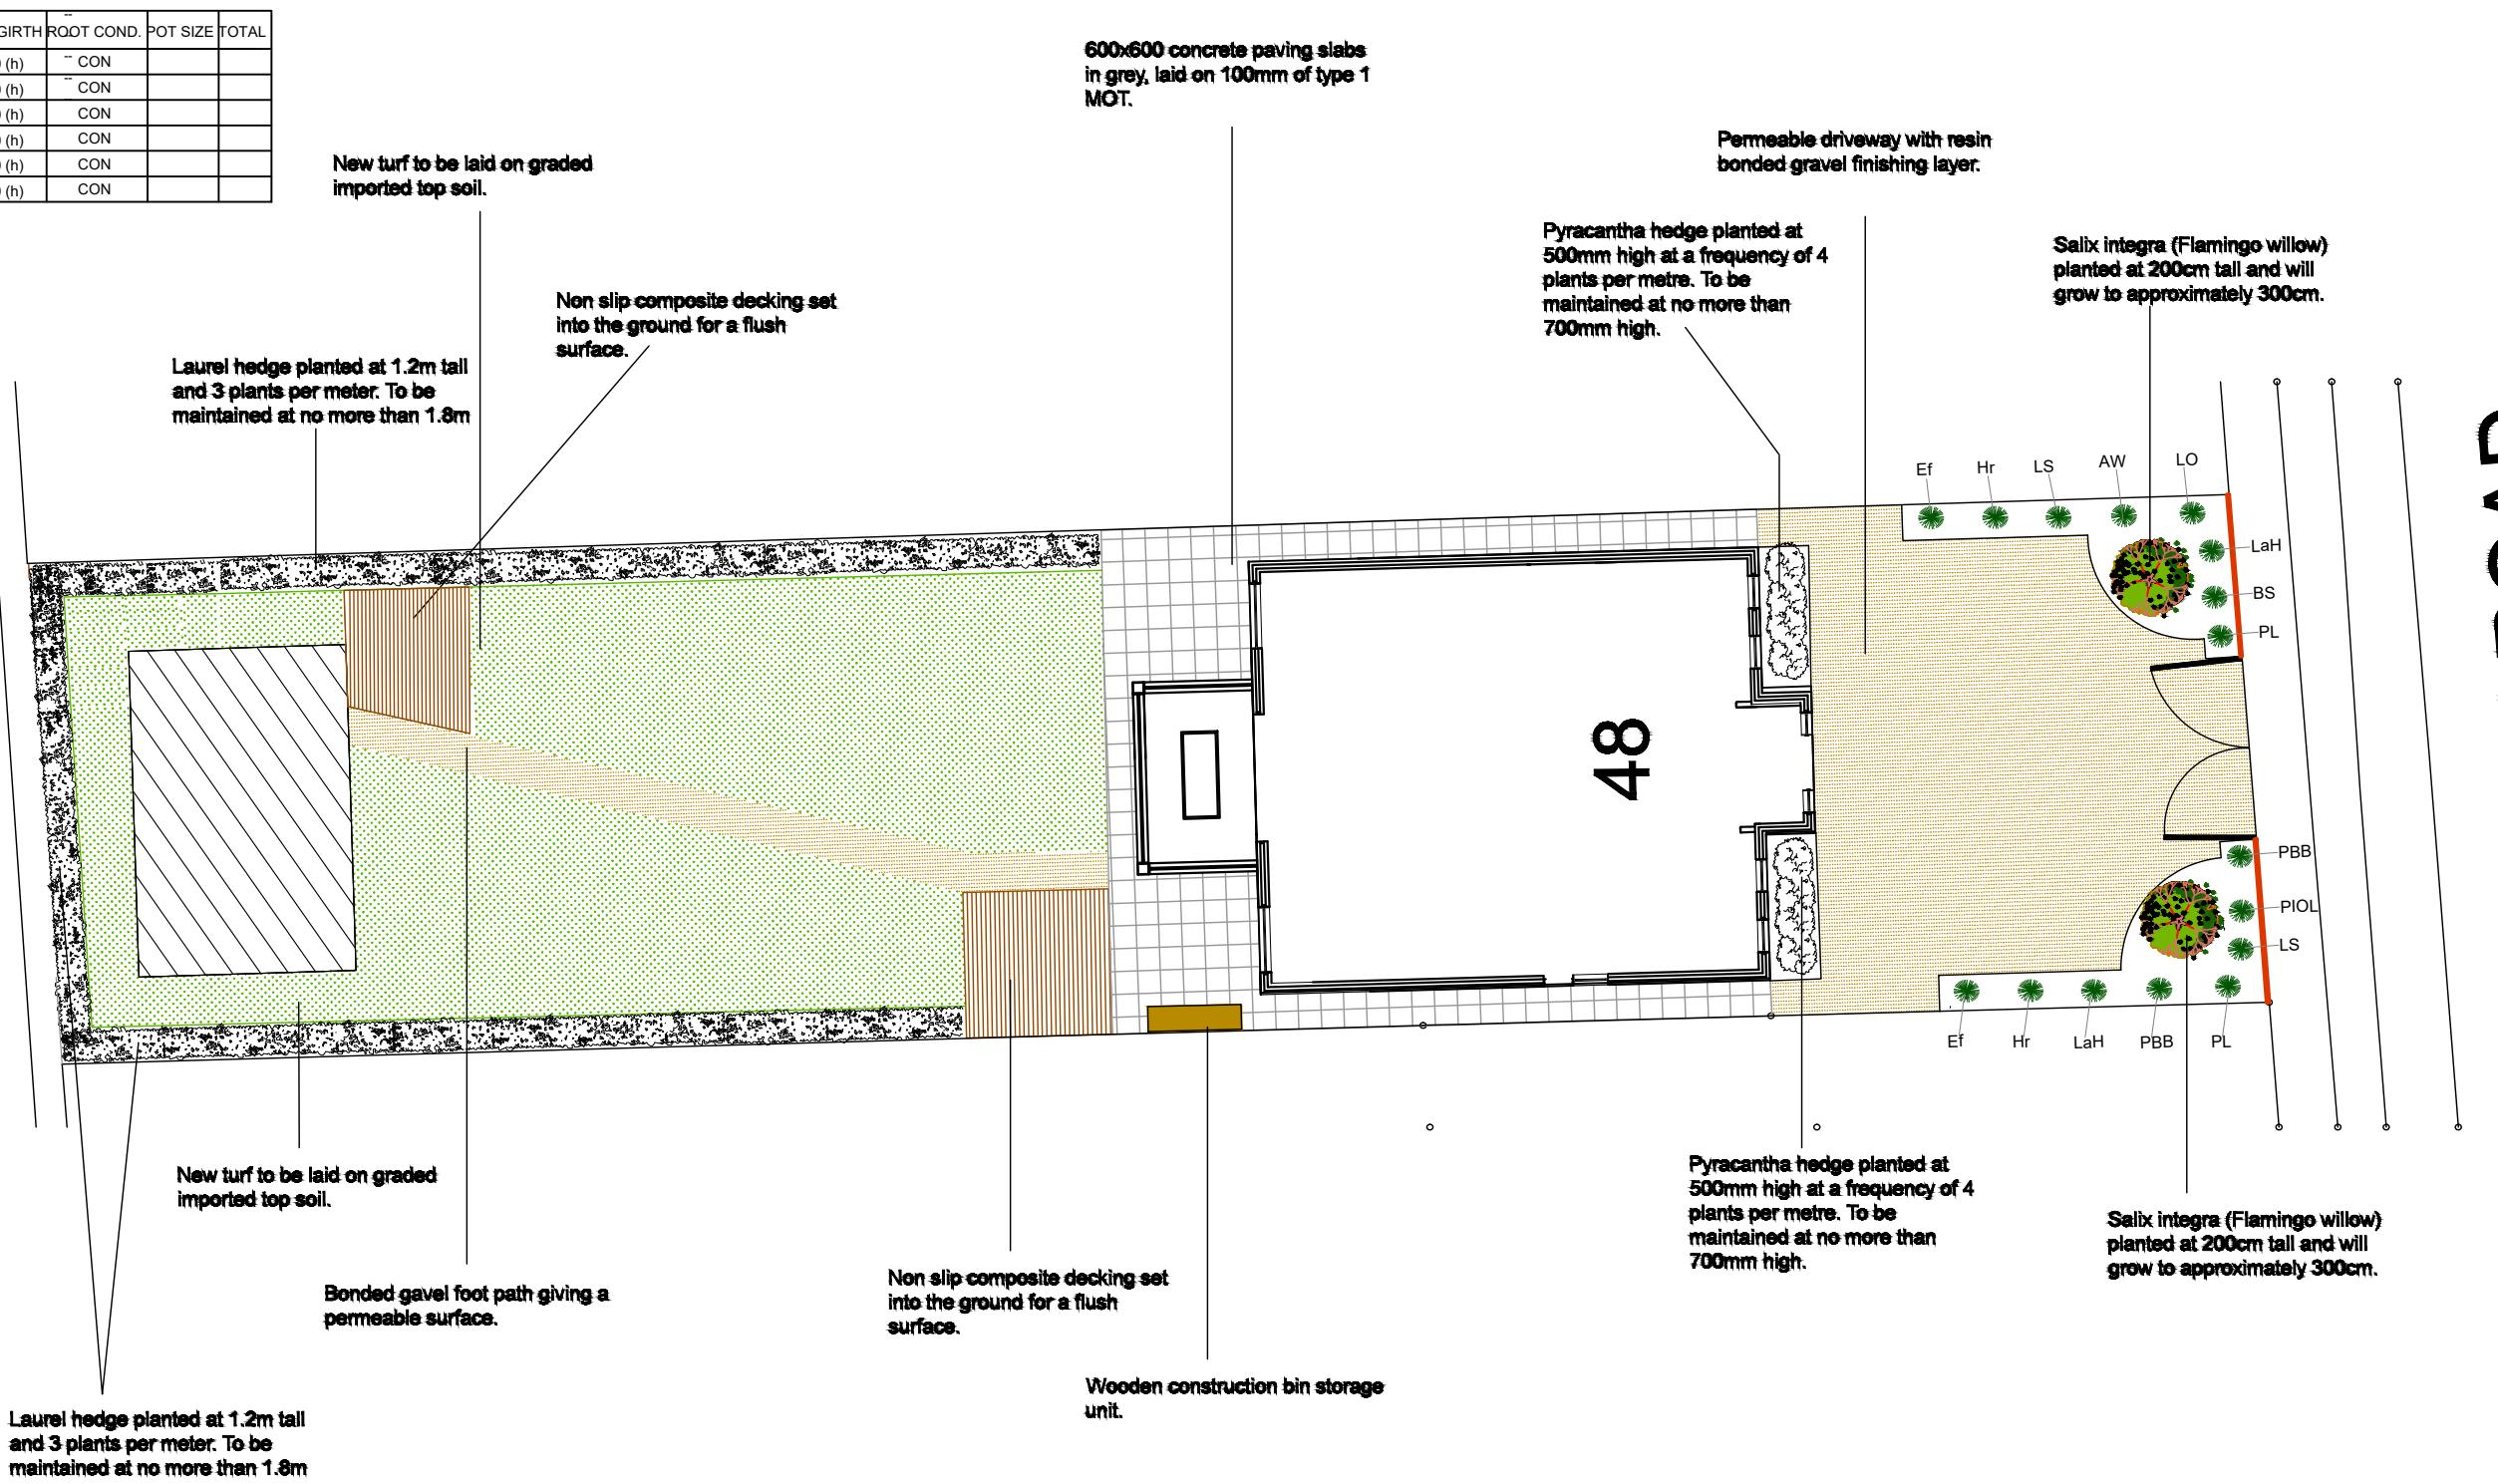

Dimensions to be verified on site  
DO NOT SCALE FROM THIS DRAWING.  
Any areas indicated on this drawing are for guidance only.  
No responsibility is taken for their accuracy.

This drawing is the property of **BANCIL PARTNERSHIP LTD**  
Copyright is reserved by them and the drawing is issued on the condition that it is not copied, reproduced, retained or disclosed to any unauthorised person, either wholly or in part without the consent in writing of **BANCIL PARTNERSHIP LTD**

27-29 The Broadway, Southall, Middx, UB1 1JY Tel: 020 8574 4546 Fax: 020 8574 4526

Site Address:

Client Detail:

Title:

Drawn By: NM

Revisions:

Checked By: PP

Rev

Date

Date: 04/2022

Drawing No. PL2/PP/2765 - 12



BANCIL  
PARTNERSHIP  
LTD