


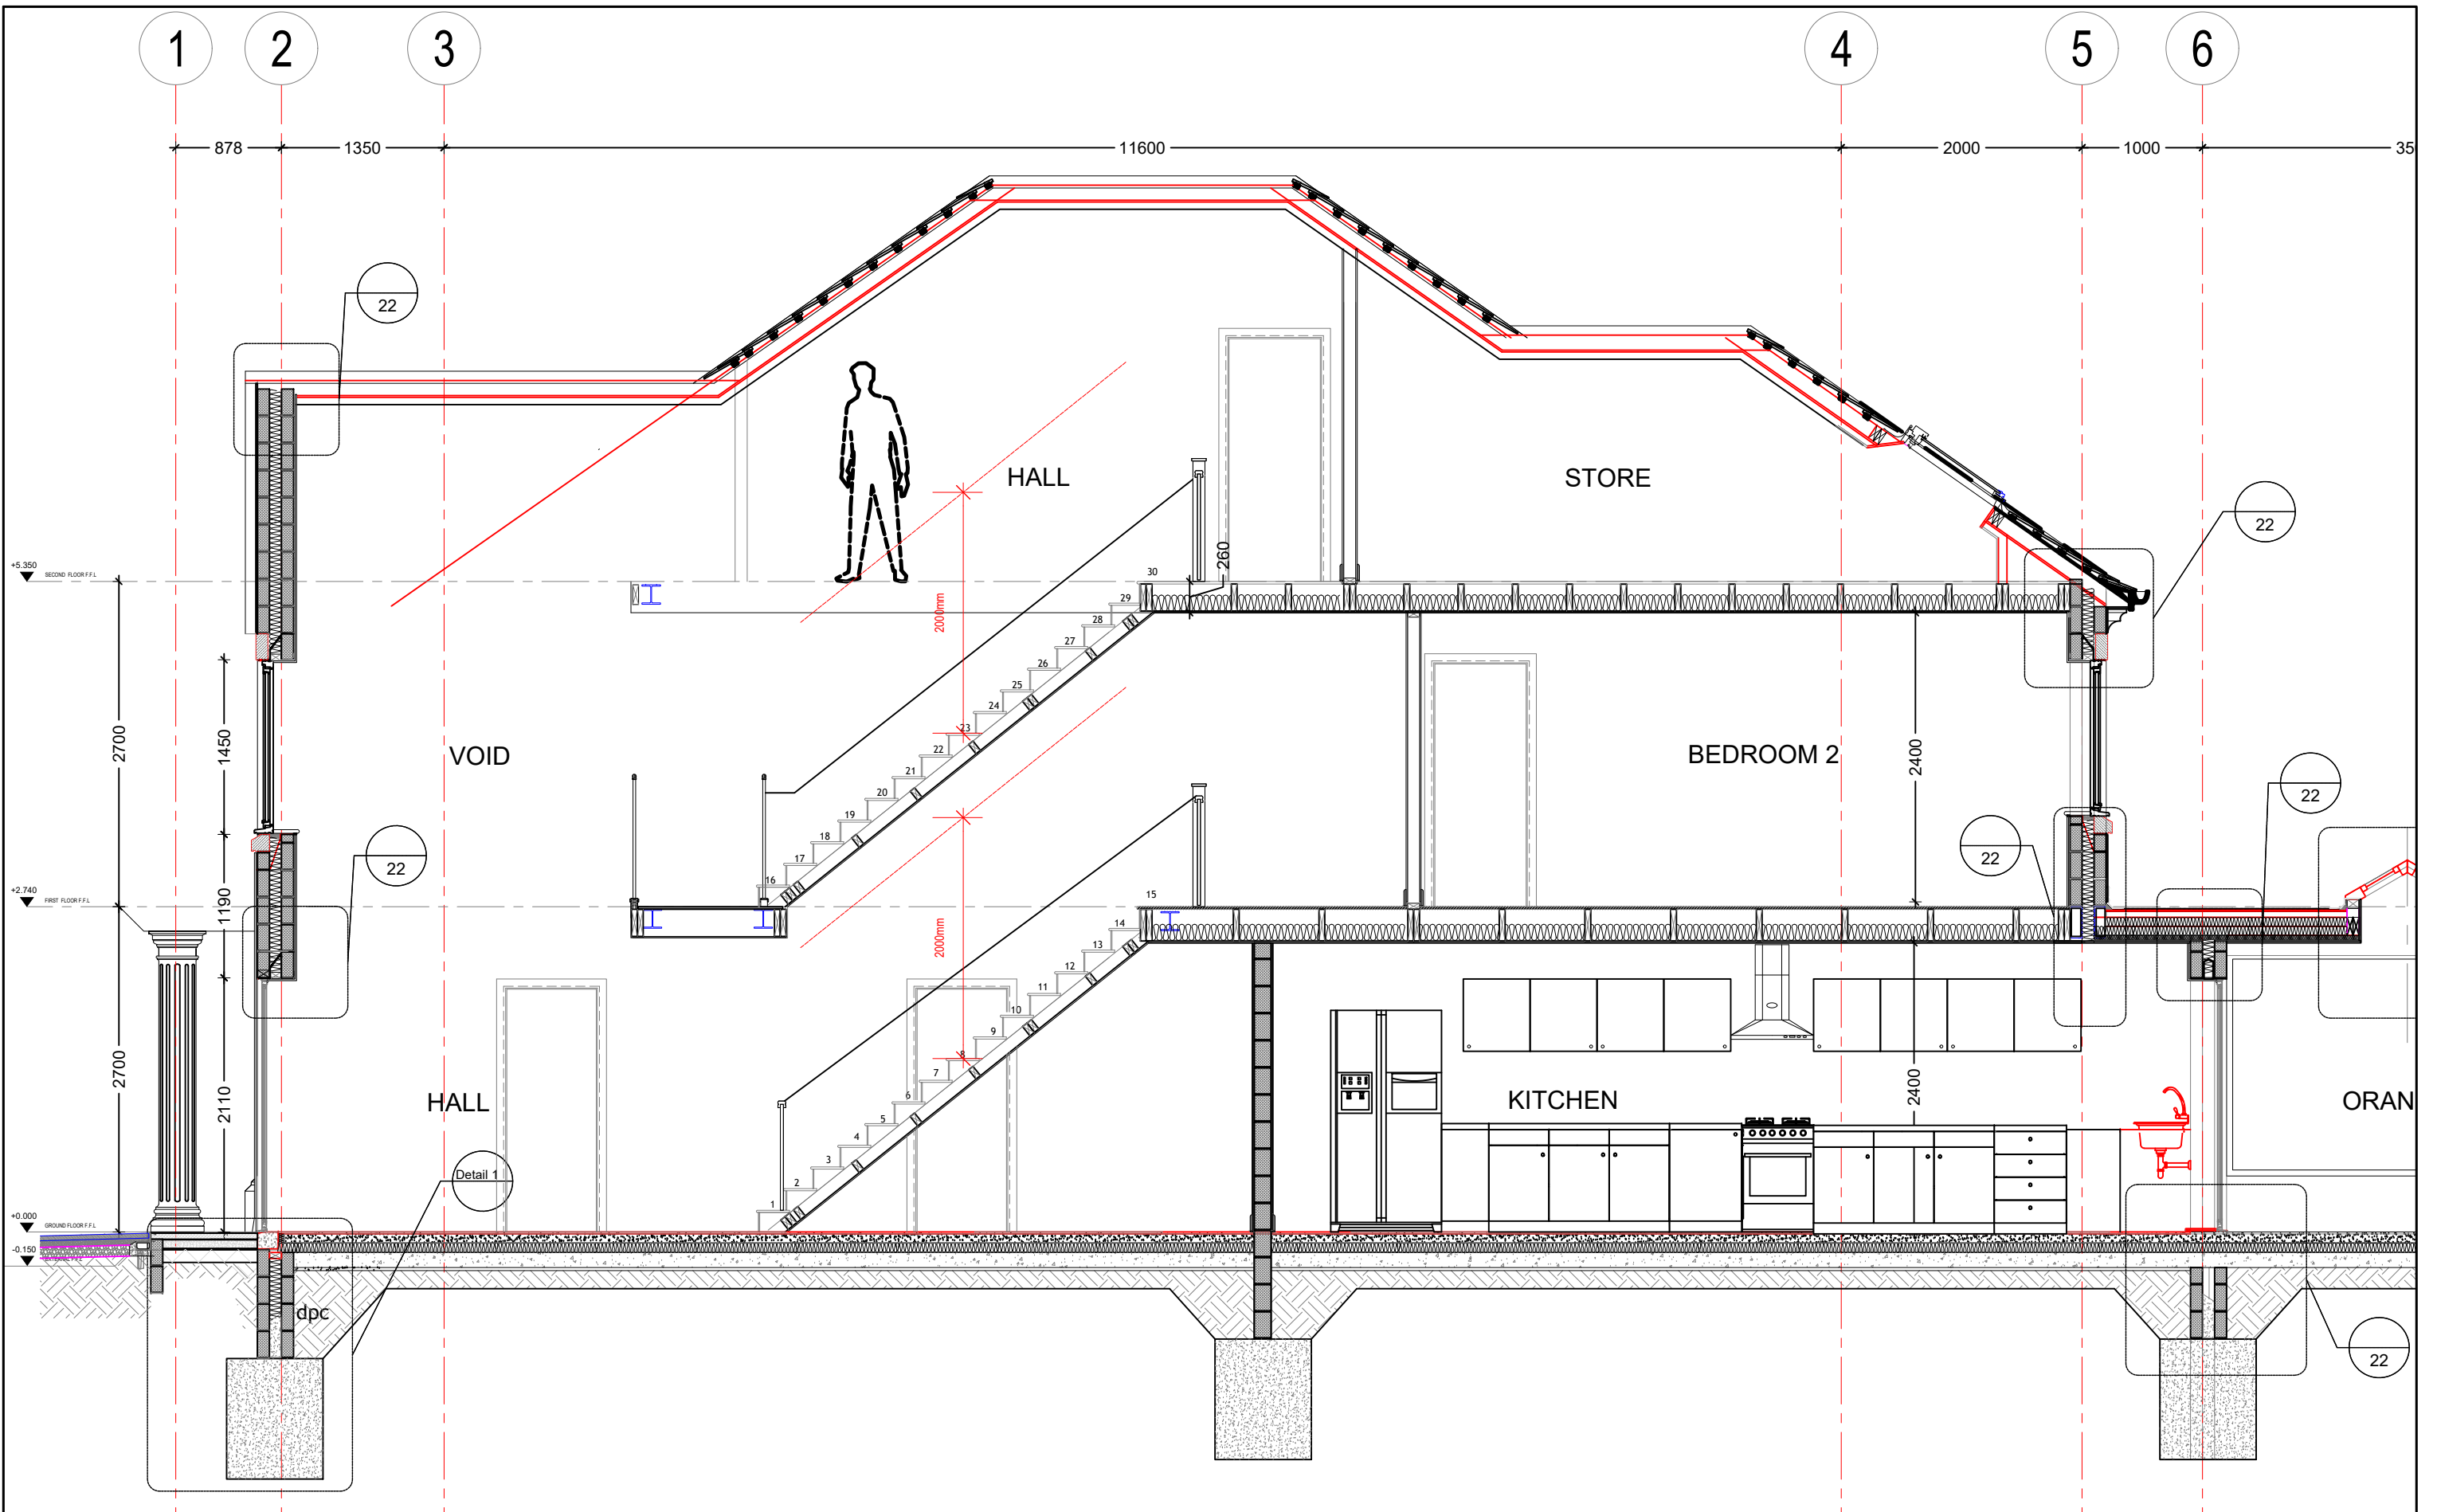

 BANCIL PARTNERSHIP LTD	Dimensions to be verified on site DO NOT SCALE FROM THIS DRAWING. Any areas indicated on this drawing are for guidance only. No responsibility is taken for their accuracy. This drawing is the property of BANCIL PARTNERSHIP LTD Copyright is reserved by them and the drawing is issued on the condition that it is not copied, reproduced, retained or disclosed to any unauthorised person, either wholly or in part without the consent in writing of BANCIL PARTNERSHIP LTD	Site Address:	Client Detail:	Title:				Drawn By: NM Checked By: PP Date: 04/2022 Drawing No. PL2/PP/2765 - 11	Revisions:		
		48, Warren Road, Ickenham, UB10 8AD.	48, Warren Road, Ickenham, UB10 8AD.	Proposed Section	Rev	Revision	Date				
	27-29 The Broadway, Southall, Middx, UB1 1JY Tel: 020 8574 4546 Fax: 020 8574 4526				Scale:	1:50	Paper Size:	A3			