


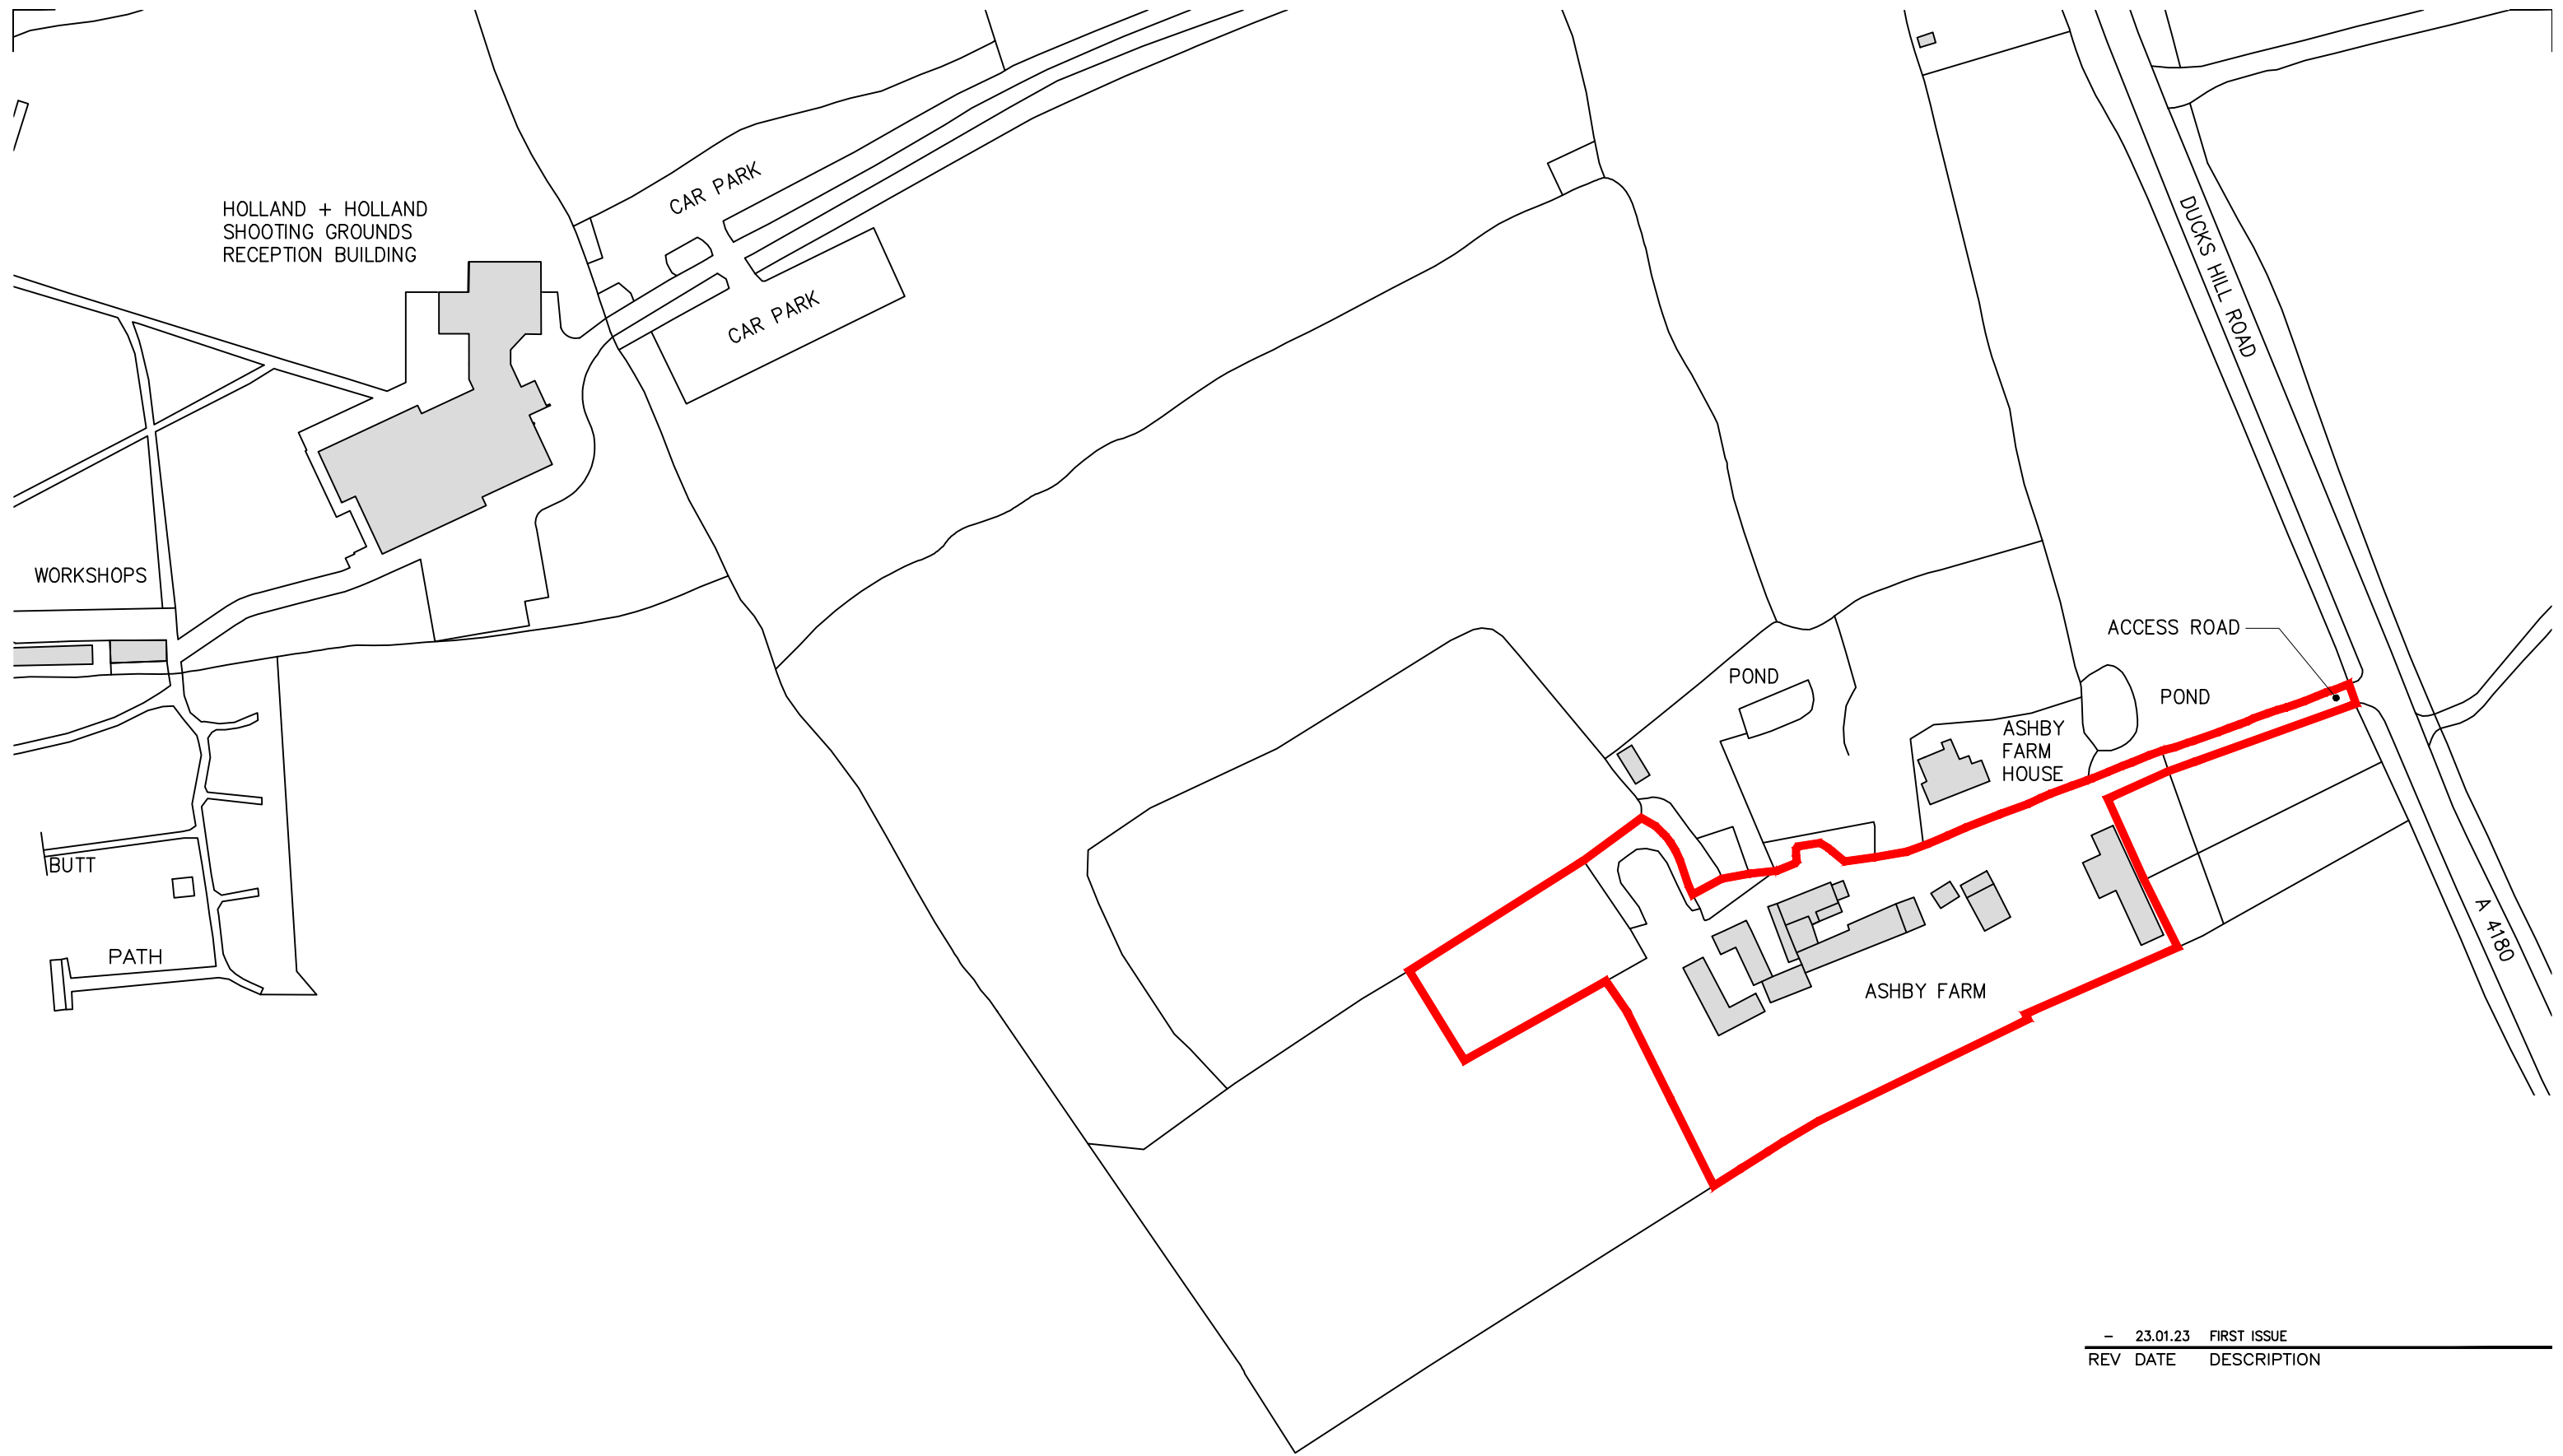

-	23.01.23	FIRST ISSUE
REV	DATE	DESCRIPTION

ASHBY FARM

LOCATION PLAN

DF

GG

CHECKED

NUMBER

DATE

1469-005

Jan - 2023

1469-005

SCALE

1:1250

©

A3

REVISION

-

SPACES

|

17 City North Place

|

London

|

N4 3FU

|

t +44 (0)20 7281 2200

0m

10m

20m

30m

40m

50m

60m

70m

80m

90m

100m

110m

120m

SCALE 1:1250

N