



Note: This Drawing is for planning purpose and should not be used for construction.
All dimensions should be confirmed on site and any deviation should be reported back to designer.

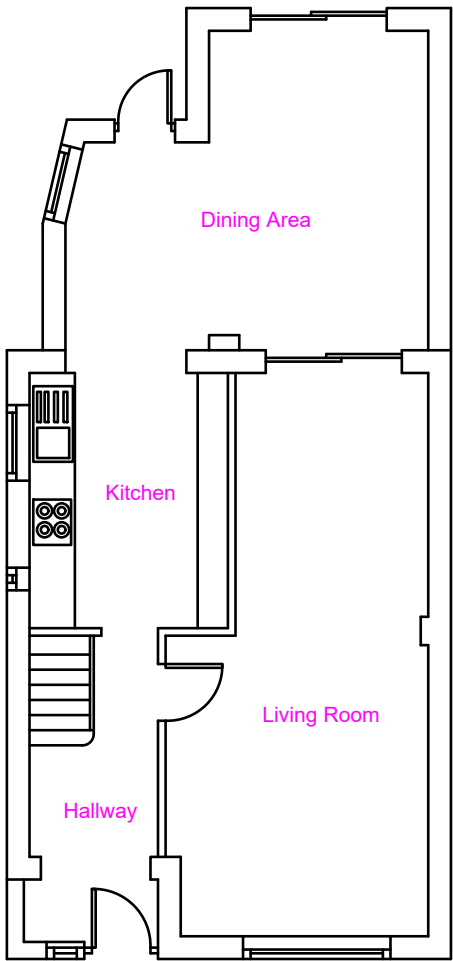

Existing Ground Floor

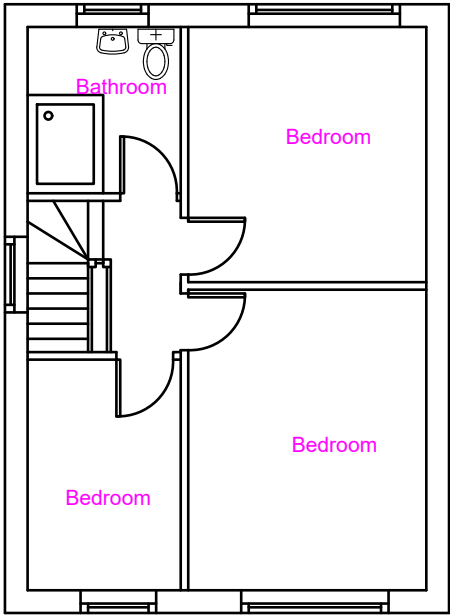

Existing First Floor

Proposed Development:

Loft Extension

Site Address:

156 Grosvenor Avenue
Hayes
UB4 8NW

Revisions:

Rev	Date	Description
A	20/03/2023	

Drawing Description:

Existing Floor Layout

Drawing No:

ART/2023/LE156GA/ELPL

Scale: 1:100
Paper Size: A3
Sheet No: 1 of 5



ART CONSULTANTS (UK) LTD
113 LONG LANE
STANWELL
TW19 7AL
M:07960071377
E: ARTCONSULTANTSUK@GMAIL.COM