
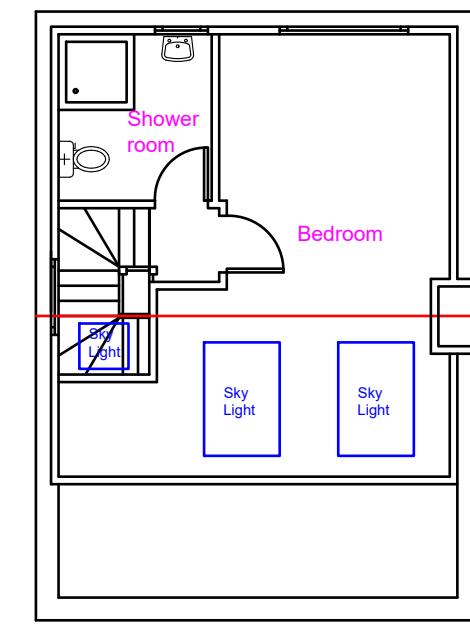
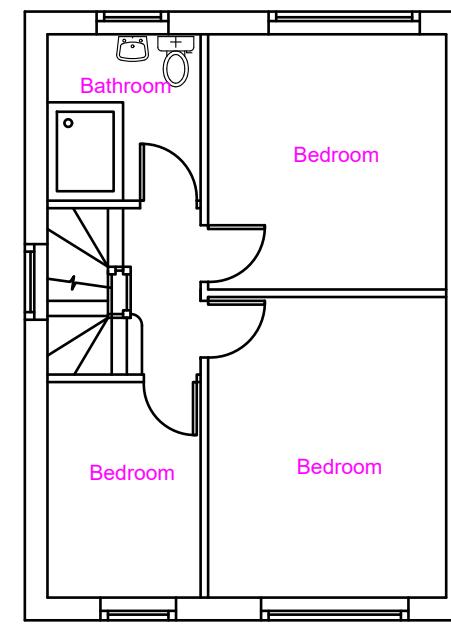


Note: This Drawing is for planning purpose and should not be used for construction.  
All dimensions should be confirmed on site and any deviation should be reported back to designer.

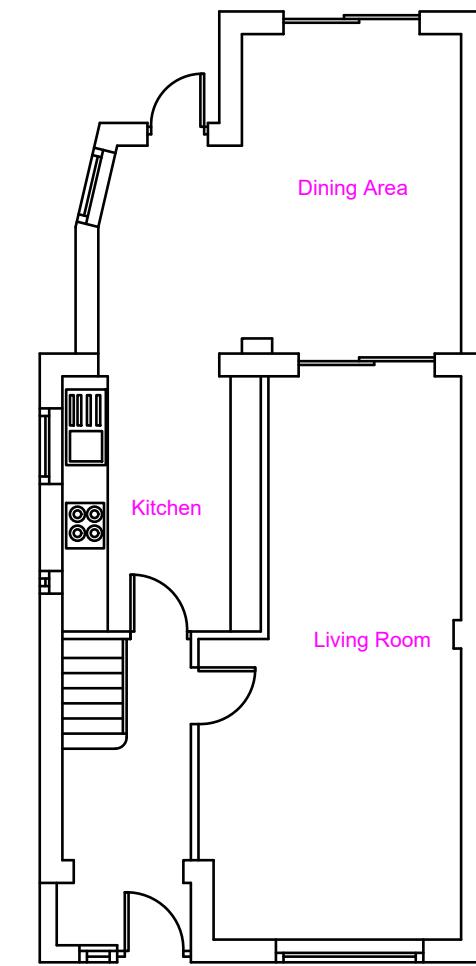

Proposed Ground Floor

Proposed First Floor

Proposed Second Floor

<b>Proposed Development:</b> Loft Extension	<b>Site Address:</b> 156 Grosvenor Avenue Hayes UB4 8NW	<b>Revisions:</b> <table border="1"> <tr> <th>Rev</th><th>Date</th><th>Description</th></tr> <tr> <td>A</td><td>20/03/2023</td><td></td></tr> <tr><td></td><td></td><td></td></tr> <tr><td></td><td></td><td></td></tr> <tr><td></td><td></td><td></td></tr> </table>	Rev	Date	Description	A	20/03/2023											<b>Drawing Description:</b> Proposed Floor Layout <b>Drawing No:</b> ART/2023/LE156GA/PL	Scale: 1:100 Paper Size: A3 Sheet No: 2 of 5	ART CONSULTANTS (UK) LTD 113 LONG LANE STANWELL TW19 7AL M:07960071377 E: ARTCONSULTANTSUK@GMAIL.COM
Rev	Date	Description																		
A	20/03/2023																			

