


PROPOSED GROUND FLOOR LAYOUT
Scale 1:100

REV/NOTES:

Where building to the boundaries the adjacent owner is to be informed under the terms of the Party Wall Act 1996 and its provisions followed. Where building over boundaries the adjacent owner is to be served notice under section 65 of the Town & Country Planning Act 1990.

© This drawing and the works depicted are the copyright of ASB PROPERTY CONSULTANTS LTD and may not be reproduced or amended except by written permission of ASB PROPERTY CONSULTANTS LTD.

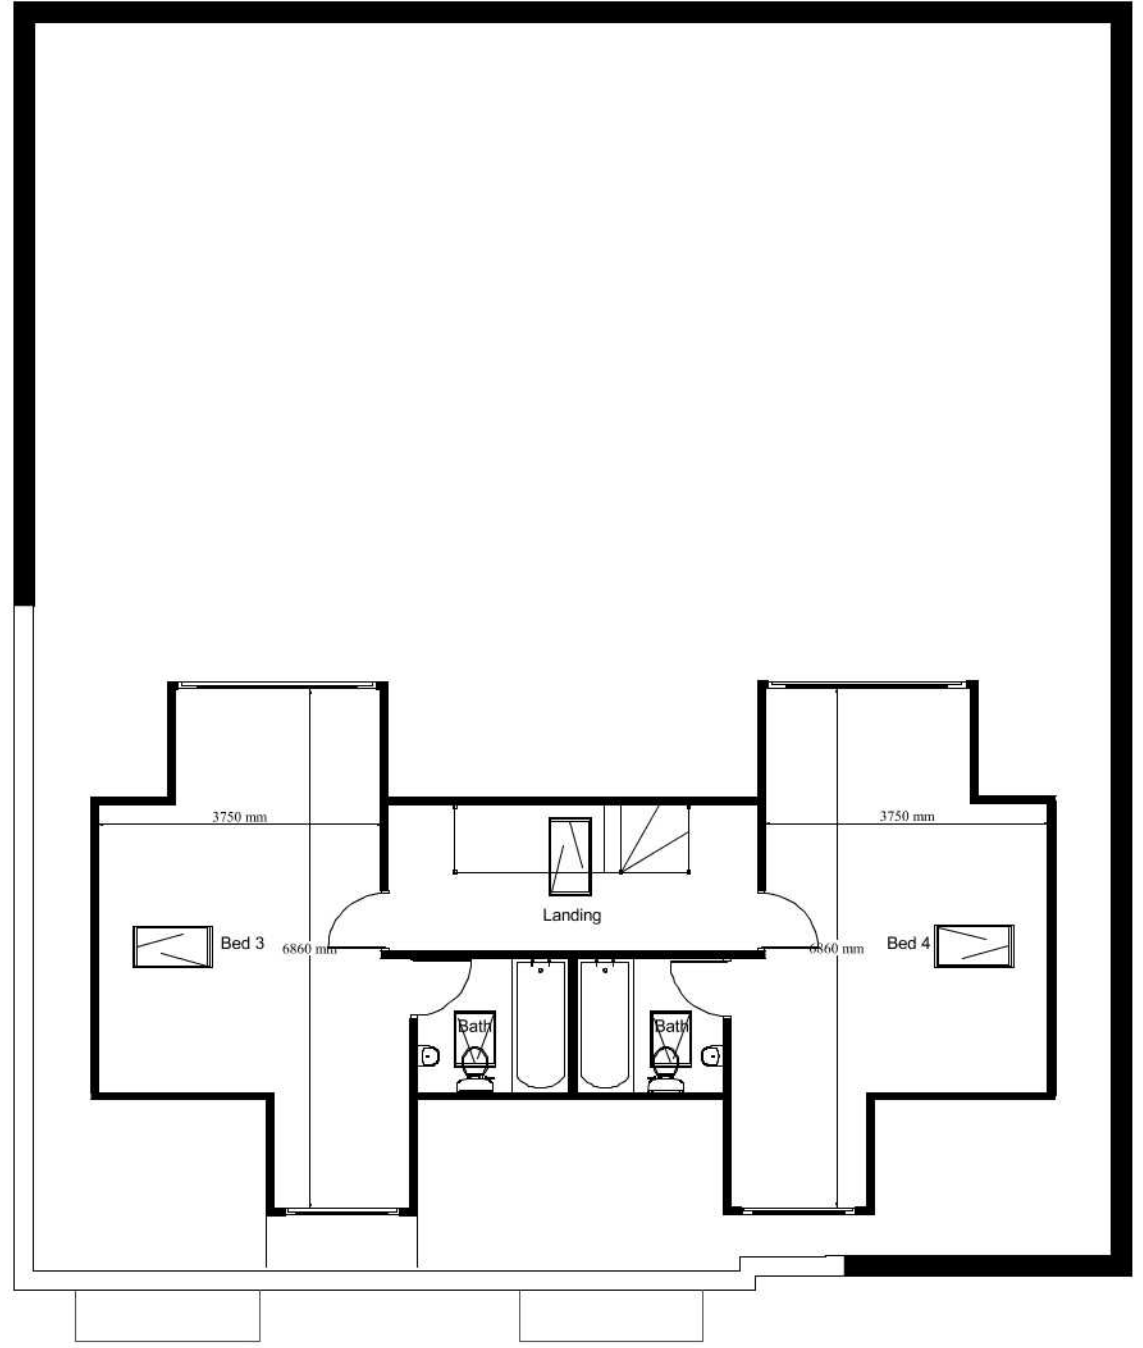

PROPOSED FIRST FLOOR LAYOUT
Scale 1:100

Application: HPA – GF side and rear extension, front and rear dormers including new roof			
Client:	Mr S Divan	Date:	16th Jan 2020
Site:	225 Park Road, Uxbridge, UB8 1NS	Drawn By:	Gurps Benning
Scale:	Refer to Drawing @ A3	Dwg.No:	ASB551 – 03HPA

ASB PROPERTY CONSULTANTS LTD
Planning consultants and Surveyors

Exchange House 494
Midsummer Boulevard
Central Milton Keynes Tel : 0121 502 3339 / 07854 351 934
MK9 2EA Email : asb@gtdesignzLtd.com