


The Contractor is to check all dimensions on site and report any discrepancies to the Contract Administrator. This drawing is to be read in conjunction with all other standard documentation.




EXISTING BLOCK PLAN - SCALE 1:500



PROPOSED BLOCK PLAN - SCALE 1:500

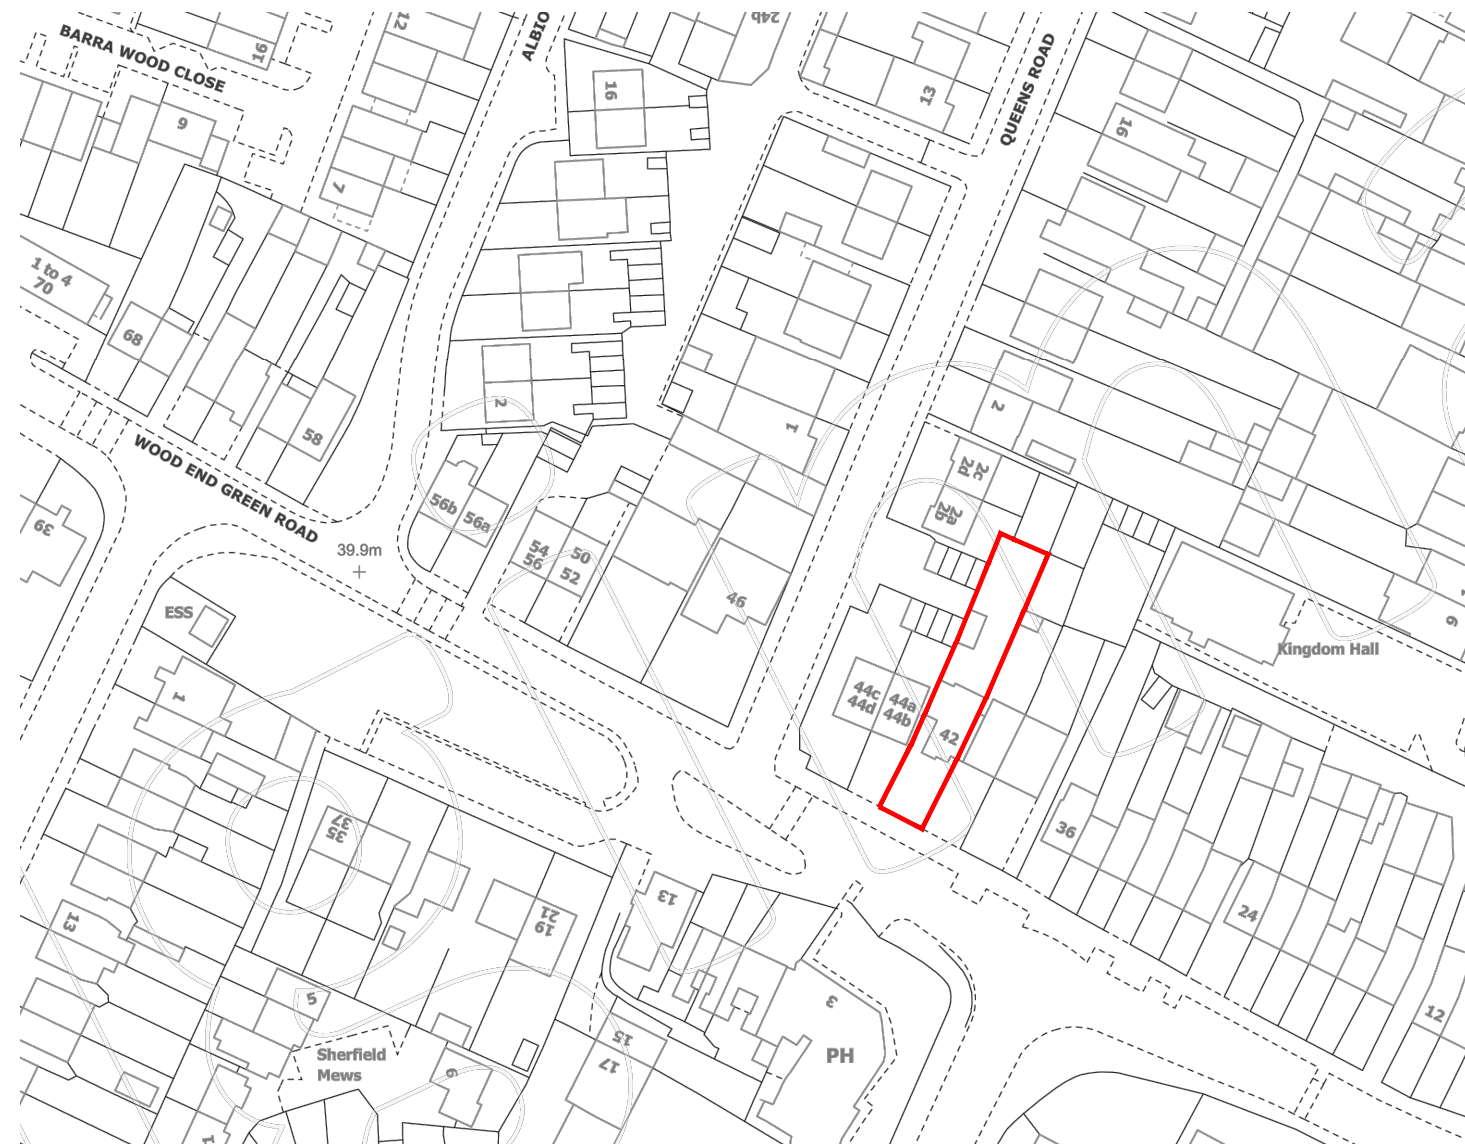

LOCATION PLAN - SCALE 1:1250

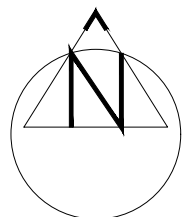

rev.	description	date	chkd.
Design And Plan CONSULTANTS 93 Cotmandene Crescent, Orpington, Kent BR5 2RA 020 3004 9238 07931 931 035 s.nagpal@dapconsultants.co.uk www.dapconsultants.co.uk			

project : 42 Wood End, Green Road
Hayes

drawing title :
Location Plan and Block Plans

drawn: MV	chkd: SS	date: 25.06.2026
status: Planning		scale: 1:500@A3
proj no: 2981	drg no: 01	rev no: