



01 Proposed Elevation A-A
1:100

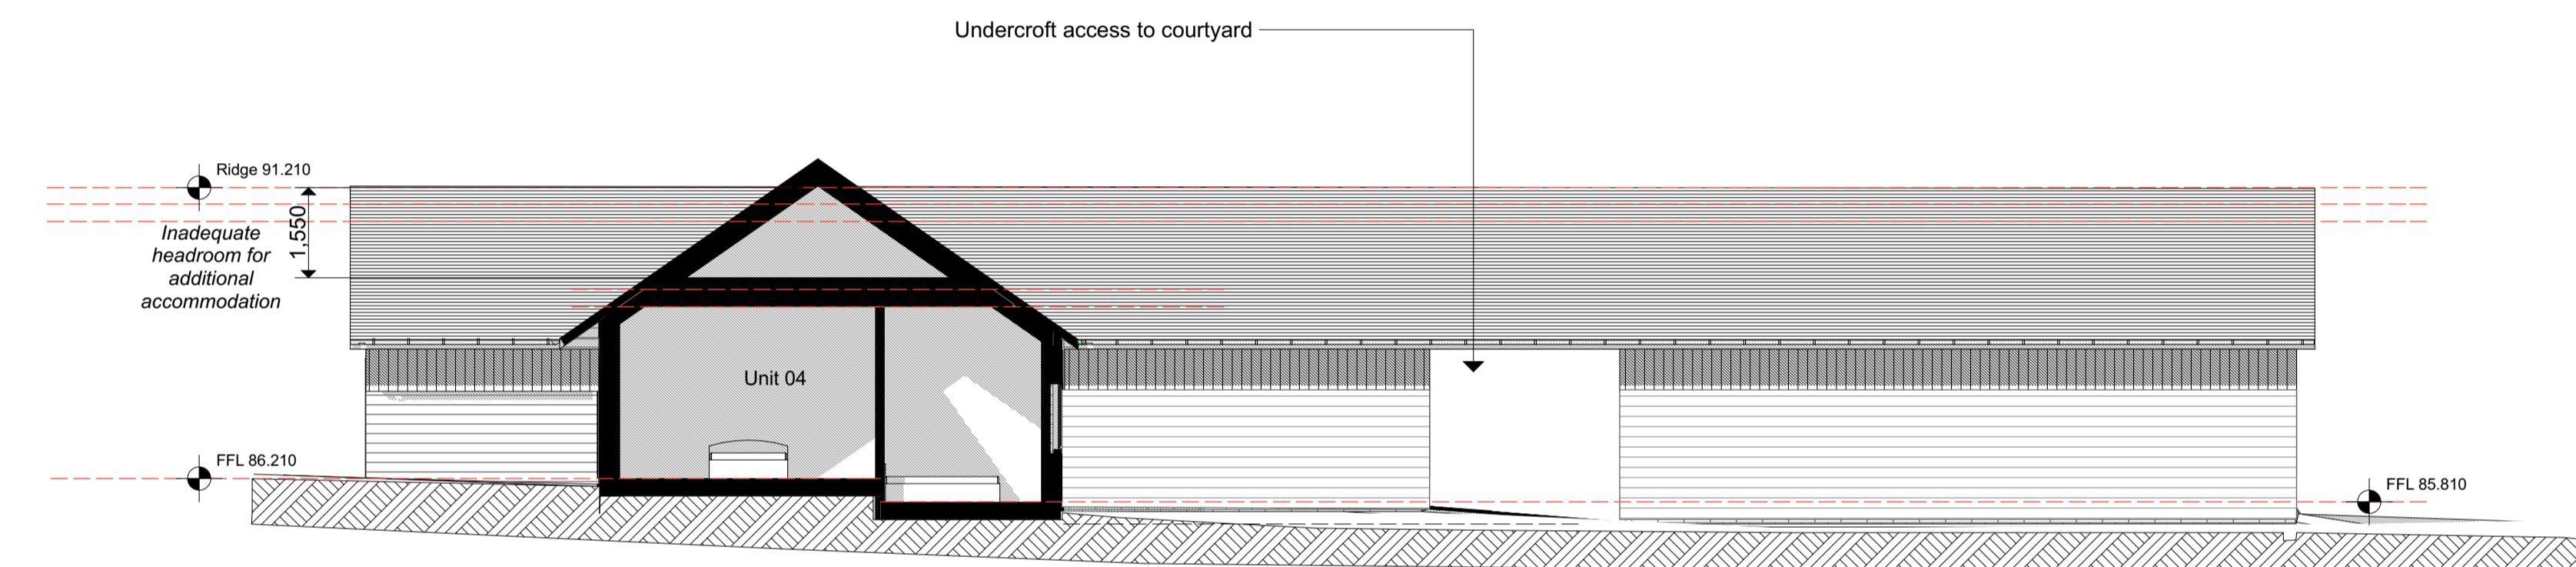

02 Proposed Elevation B-B
1:100

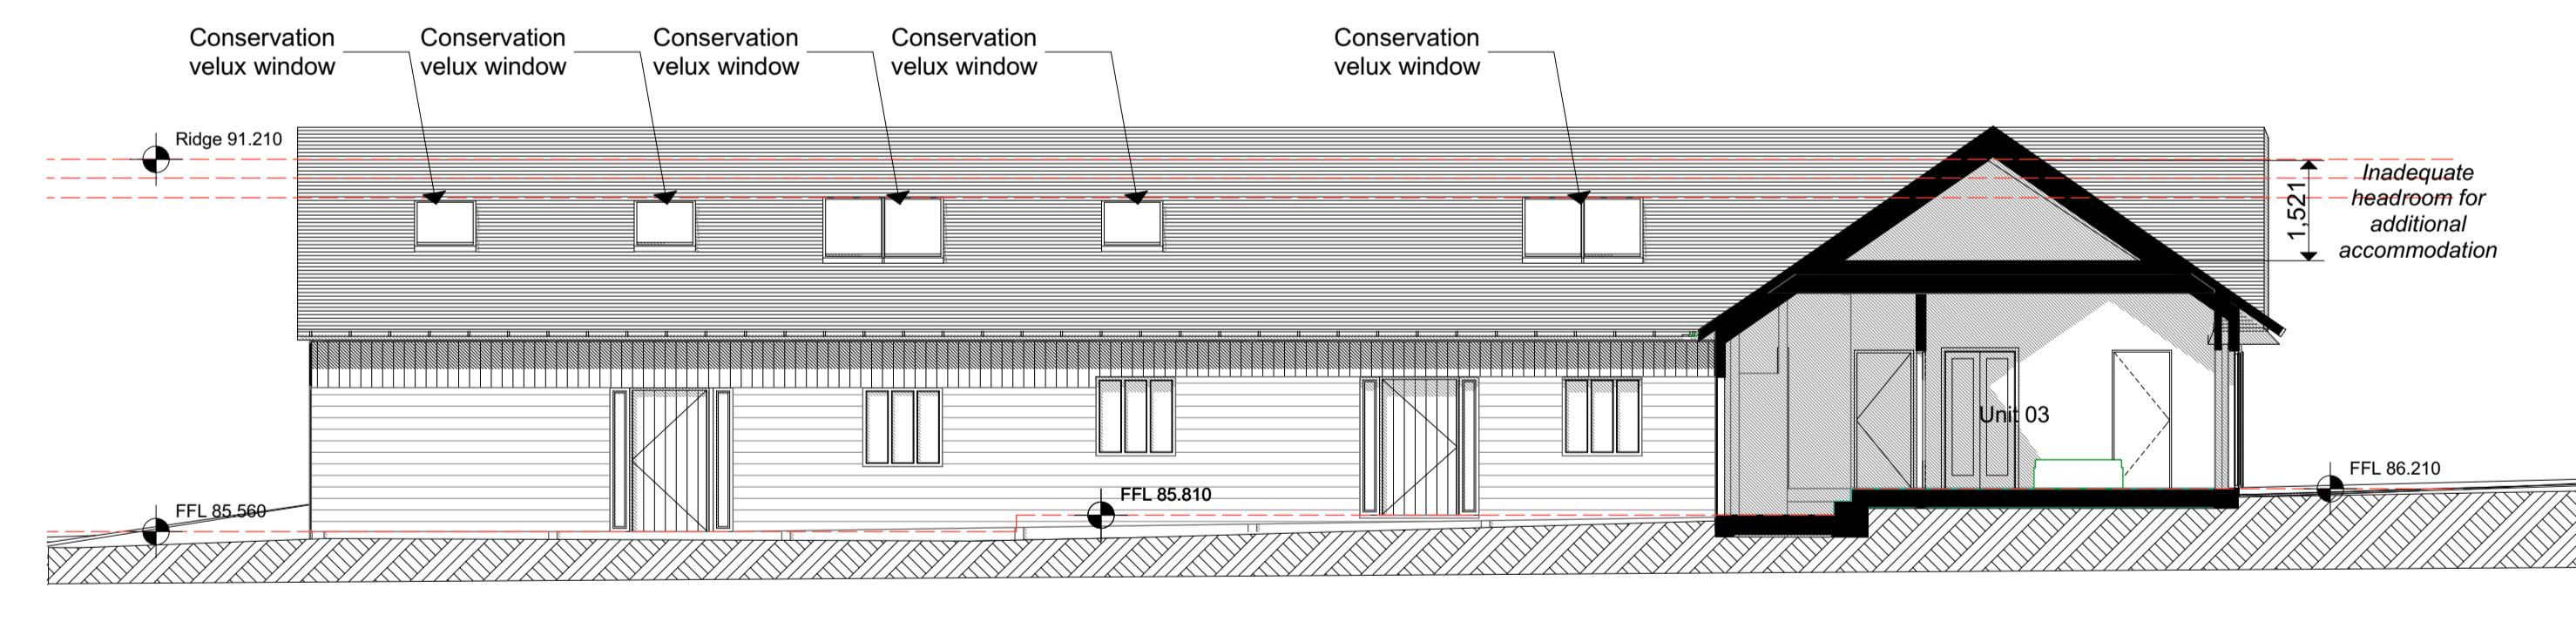

03 Proposed Elevation C-C
1:100

In addition to the hazard/risks normally associated with the types of work proposed, it is assumed that all works on this drawing will be carried out by a competent contractor working, where appropriate, to an appropriate method statement.		
North Point		
Scale Bar		
Rev	Reason	Date
Scales @ A1		Project No. 228
Status	Purpose of Issue	
PLANNING		
PFG DESIGN		
ARCHITECTS + DESIGNERS		
Nickron House, Bury Lane, Rickmansworth, Herts. WD3 1DS 01923 712151 info@pfgdesign.co.uk www.pfgdesign.co.uk		
Project Name		
Primrose Barns, Harefield		
Layout Title		
Proposed Elevations AA, BB and CC		
Client		
SDH Limited		
20	Drawing Number	
2022/228/105		