




01 Proposed Elevation D-D
1:100

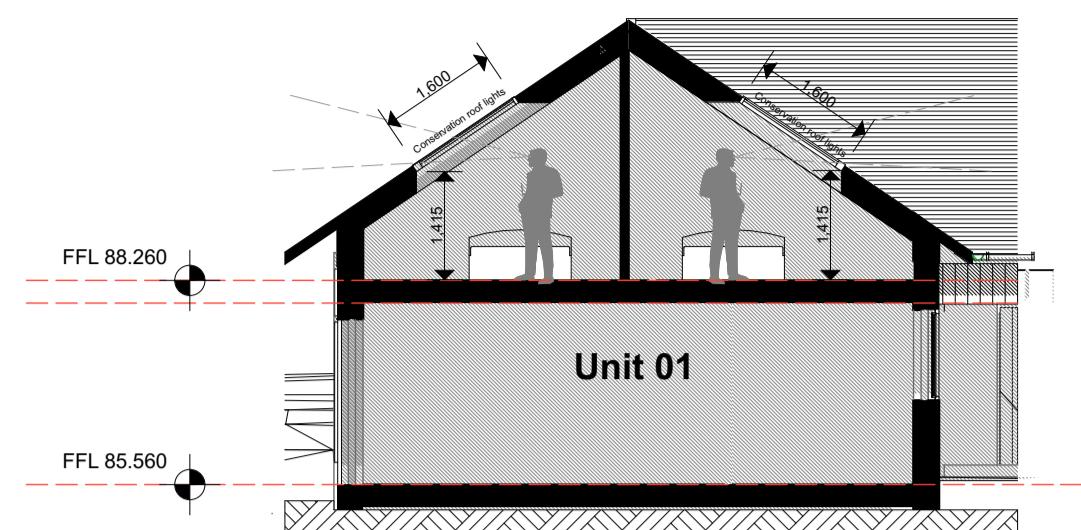


05 Proposed Section H-H
1:100

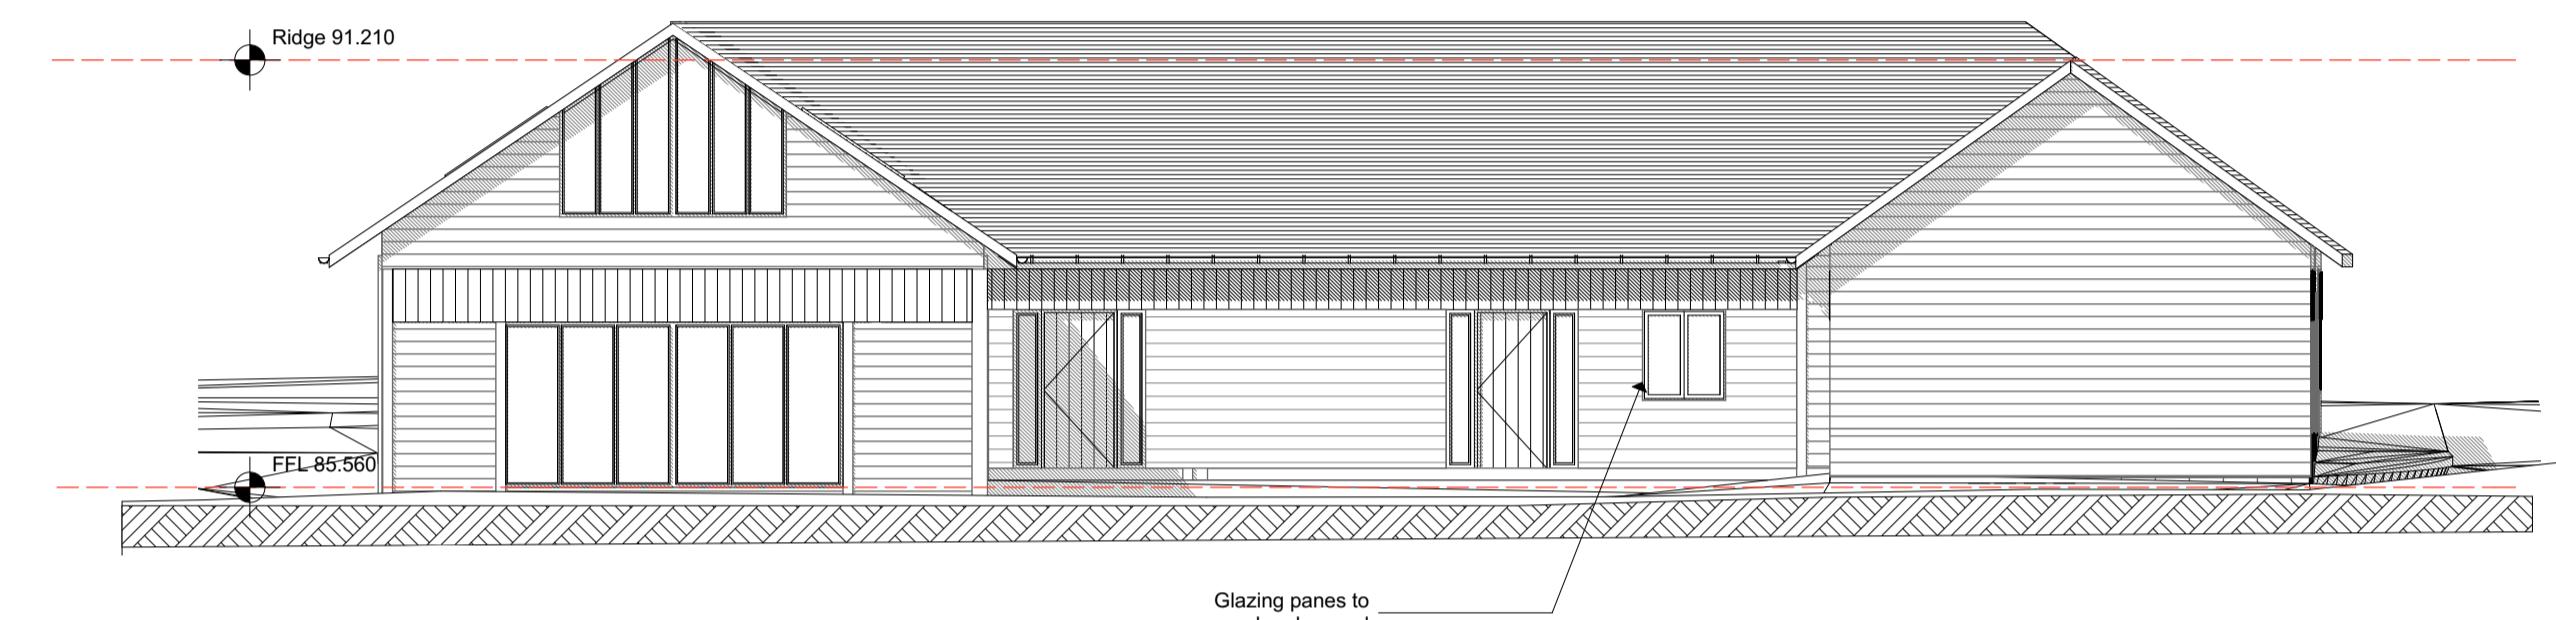


02 Proposed Elevation E-E
1:100

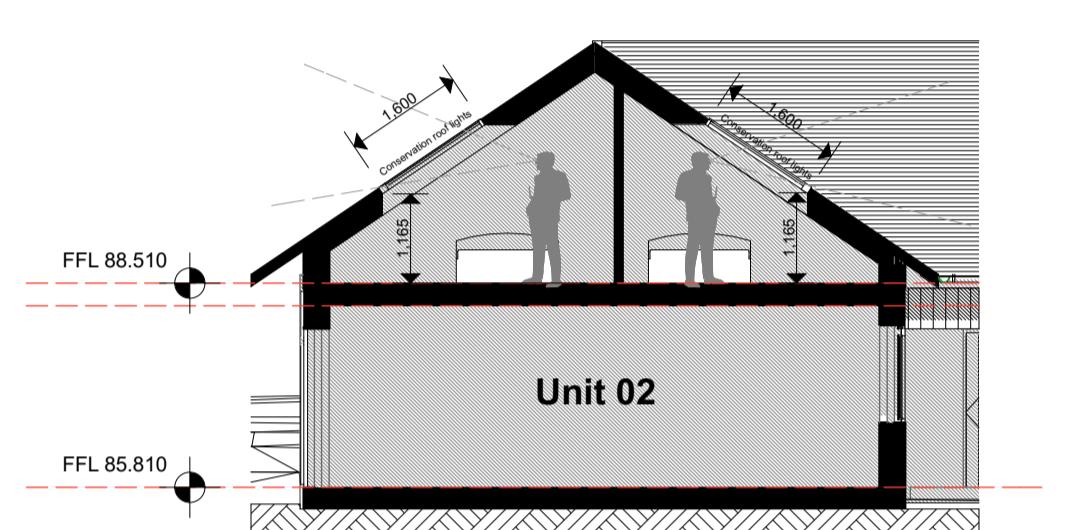

06 Proposed Section J-J
1:100

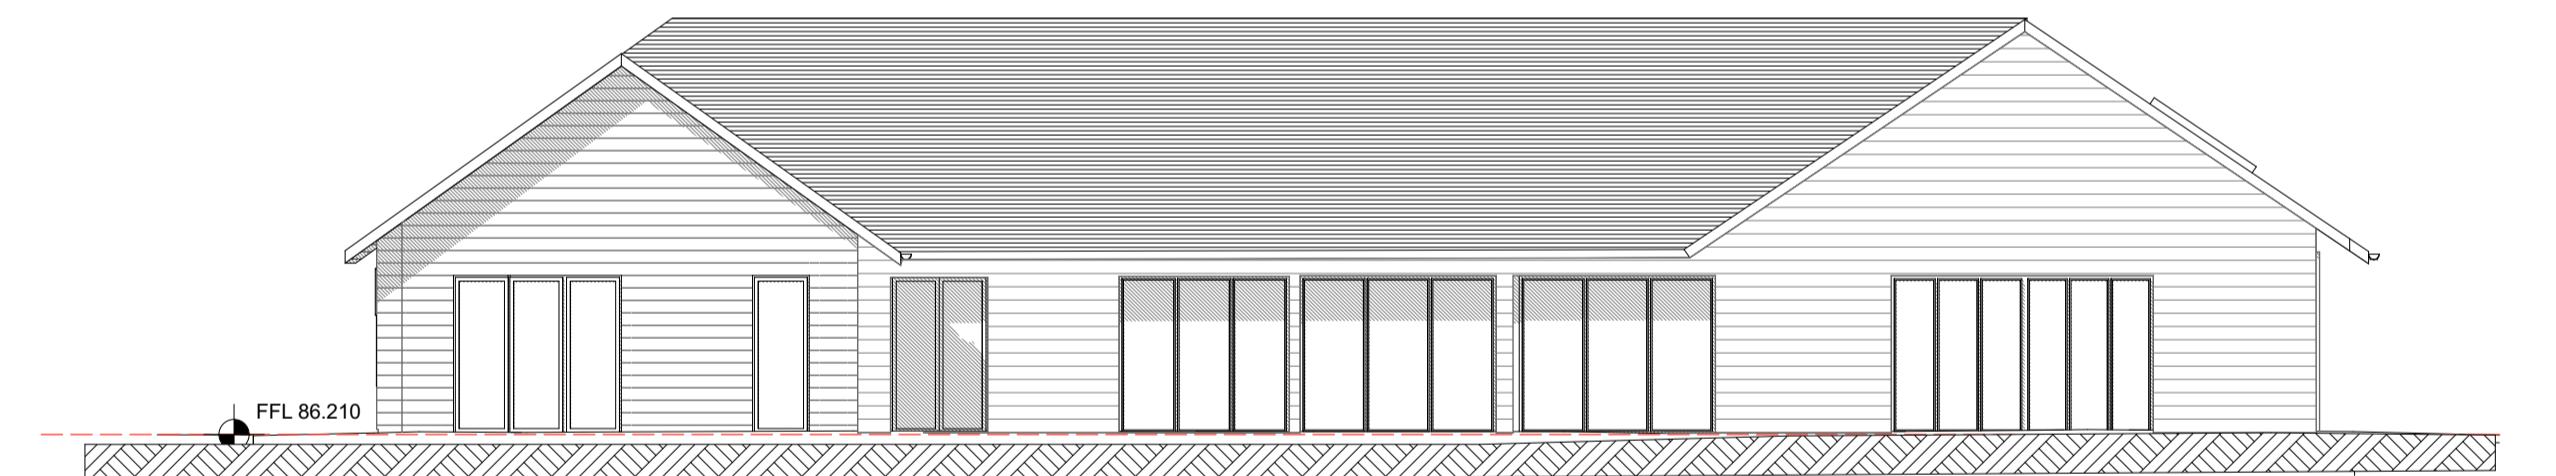

03 Proposed Elevation F-F
1:100

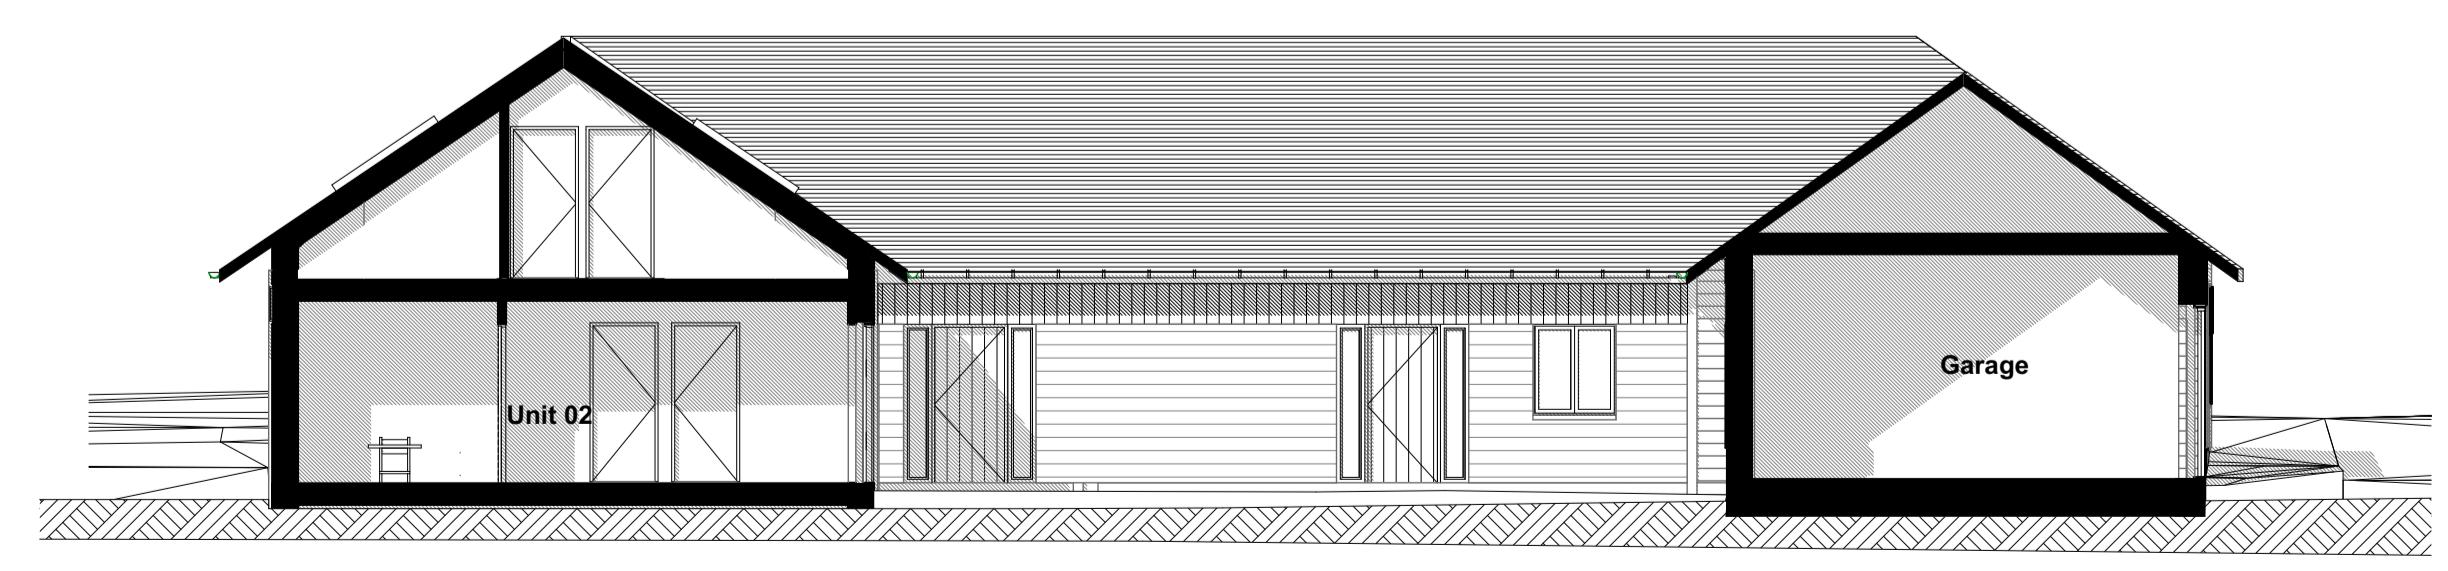


04 Proposed Elevation G-G
1:100

Metres 0 1 2 3 4 5 6 7 8 9 10
(m) @ A1 1:100

In addition to the hazard/risks normally associated with the types of work proposed, it is assumed that all works on this drawing will be carried out by a competent contractor working, where appropriate, to an appropriate method statement.

North Point

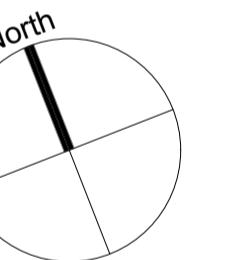

Scale Bar

Rev Reason Date
Scales @ A1 Project No.
228

Status Purpose of Issue
PLANNING

PFG DESIGN
ARCHITECTS + DESIGNERS

Nickron House, Bury Lane, Rickmansworth, Herts. WD3 1DS
01923 712151 info@pfgdesign.co.uk www.pfgdesign.co.uk

Project Name
Primrose Barns, Harefield

Layout Title
Proposed Elevations DD, EE, FF, GG, HH and JJ

Client
SDH Limited

Drawing Number
2022/228/106