



01 Proposed Elevation A-A
1:100

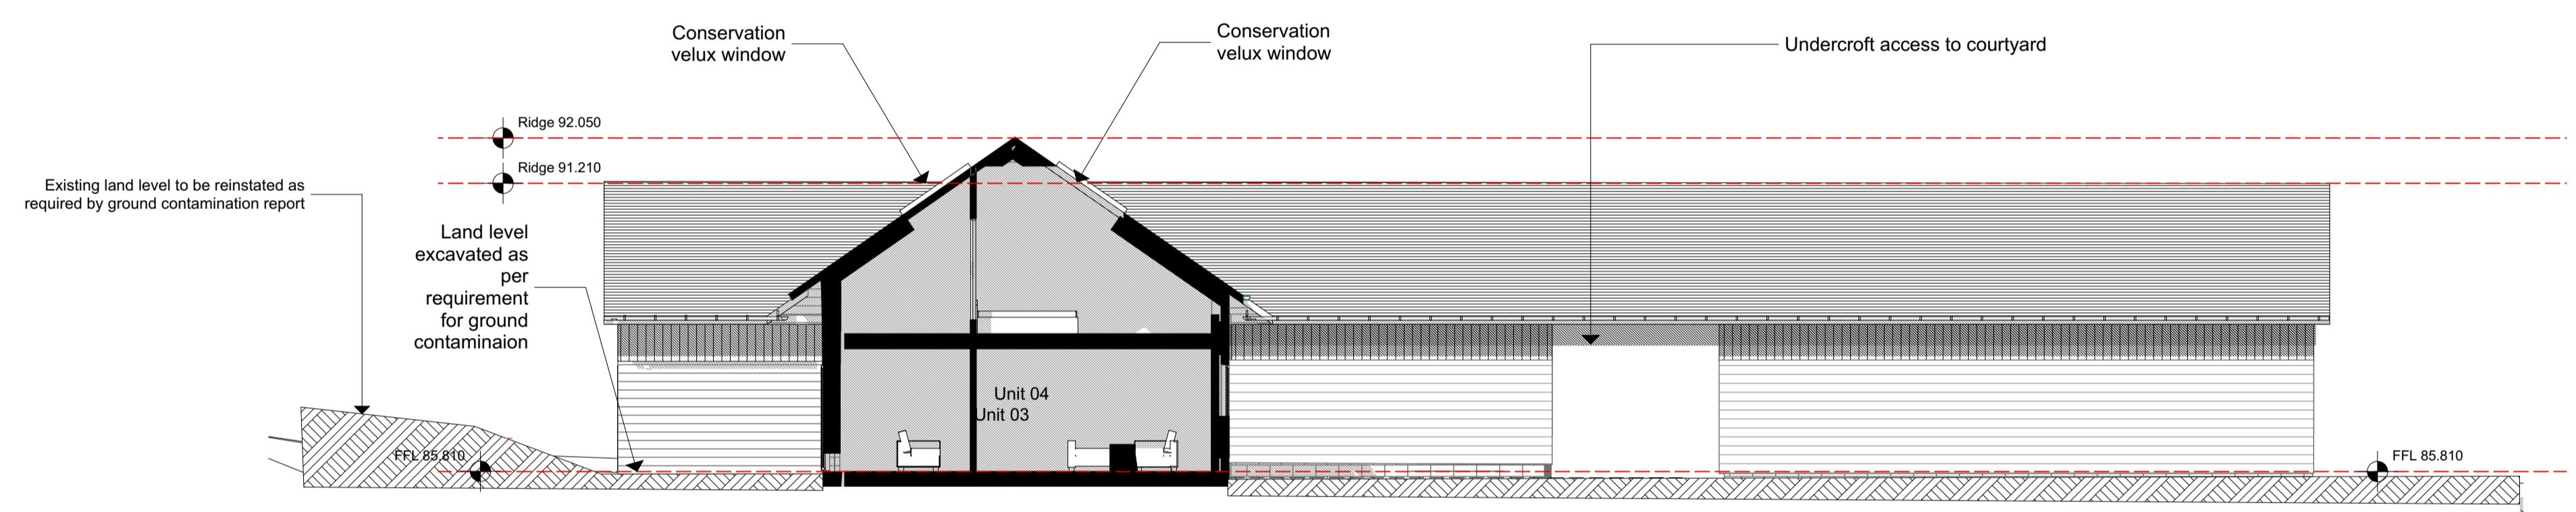


02 Proposed Elevation B-B
1:100

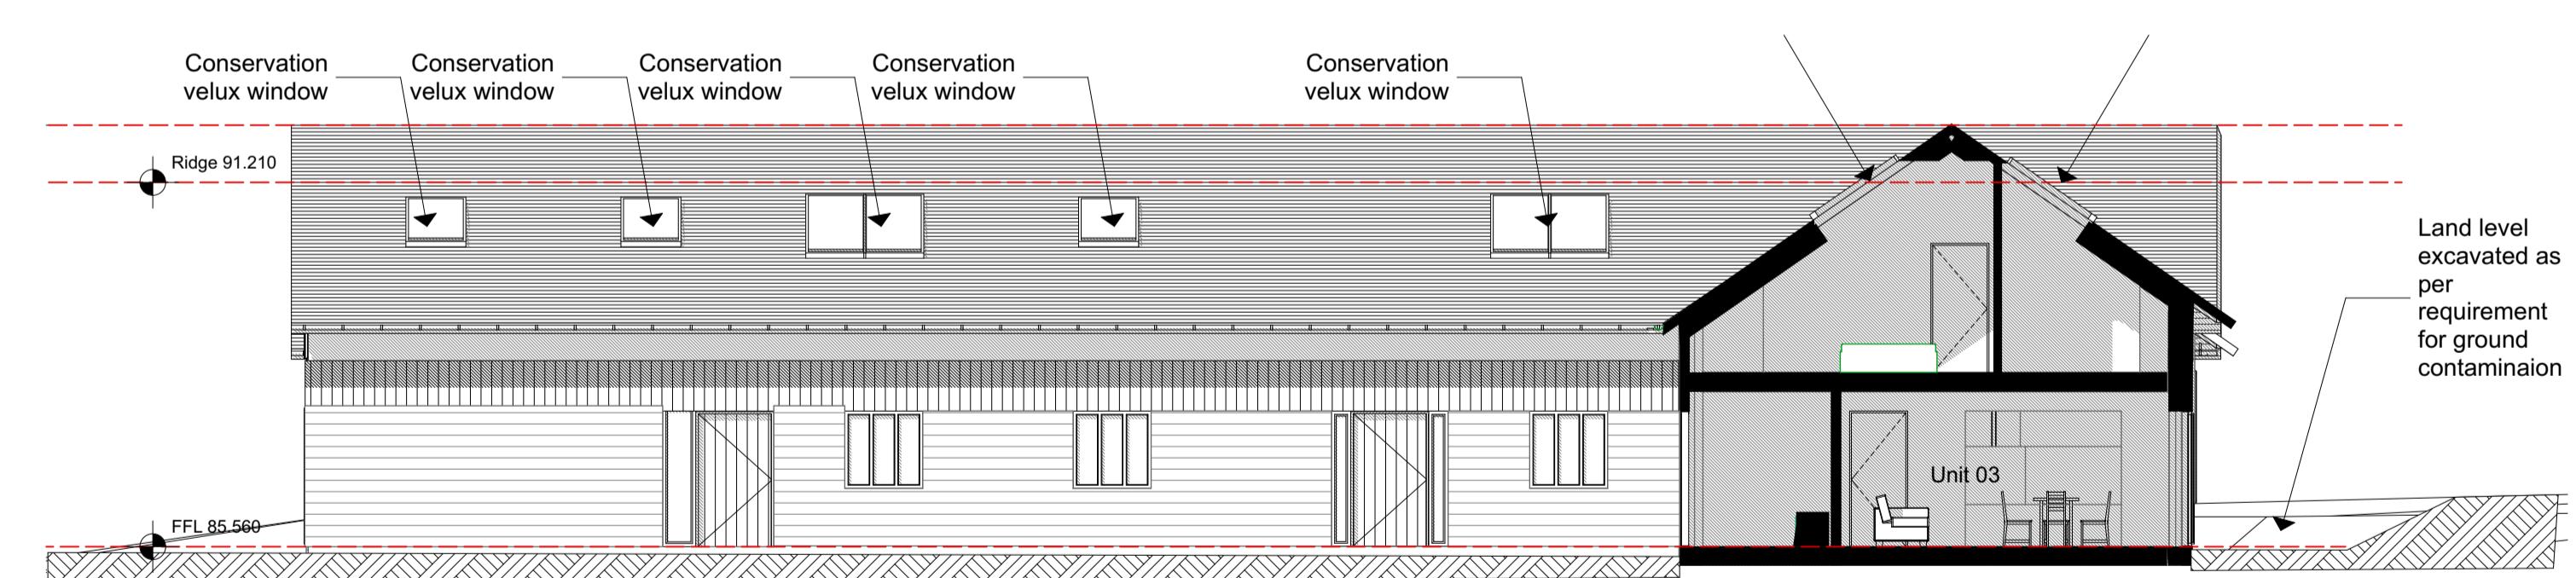

03 Proposed Elevation C-C
1:100

In addition to the hazard/risks normally associated with the types of work proposed, it is assumed that all works on this drawing will be carried out by a competent contractor working, where appropriate, to an appropriate method statement.

North Point

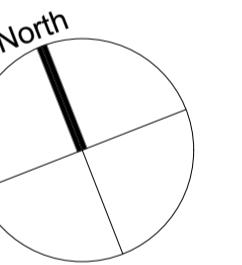

Scale Bar

Rev	Reason	Date
		Project No. 228

Status	Purpose of Issue
PLANNING	

PFG DESIGN
ARCHITECTS + DESIGNERS

Nickron House, Bury Lane, Rickmansworth, Herts. WD3 1DS
01923 712151 info@pfgdesign.co.uk www.pfgdesign.co.uk

Project Name
Primrose Barns, Harefield

Layout Title
Proposed Elevations AA, BB and CC

Client
SDH Limited

20
Drawing Number
2022/228/105A

Metres 0 1 2 3 4 5 6 7 8 9 10
(m) @ A1 1:100 15