




01 Proposed Elevation D-D
1:100

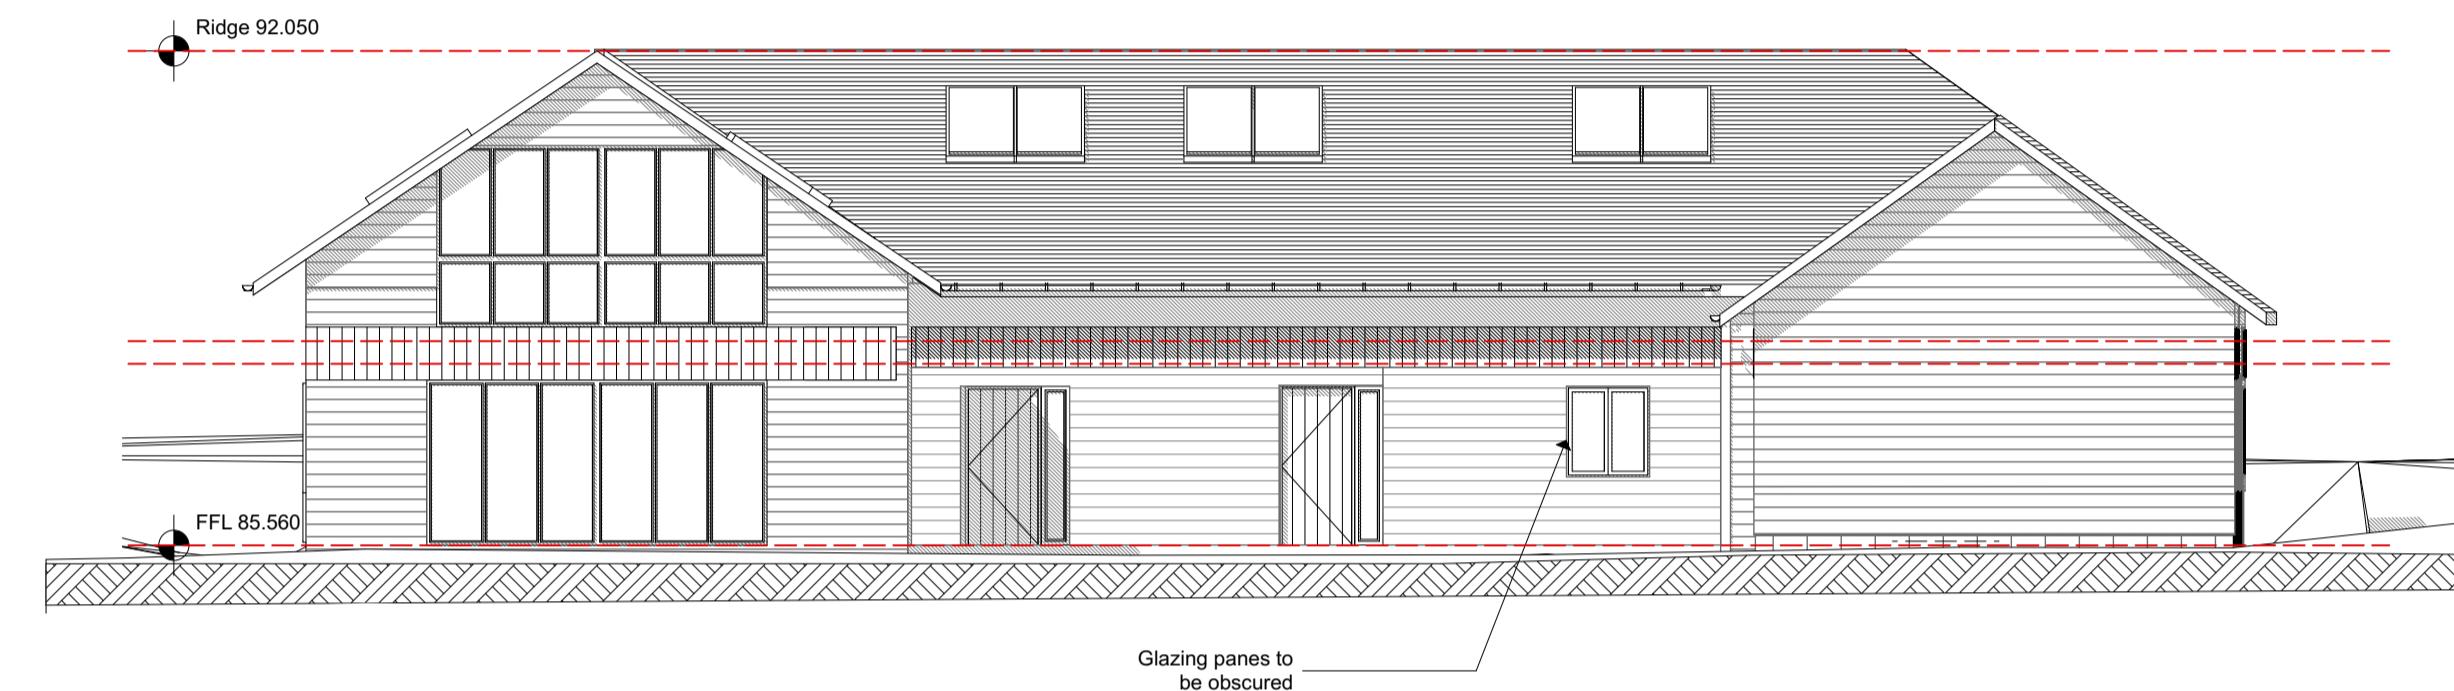

02 Proposed Elevation E-E
1:100

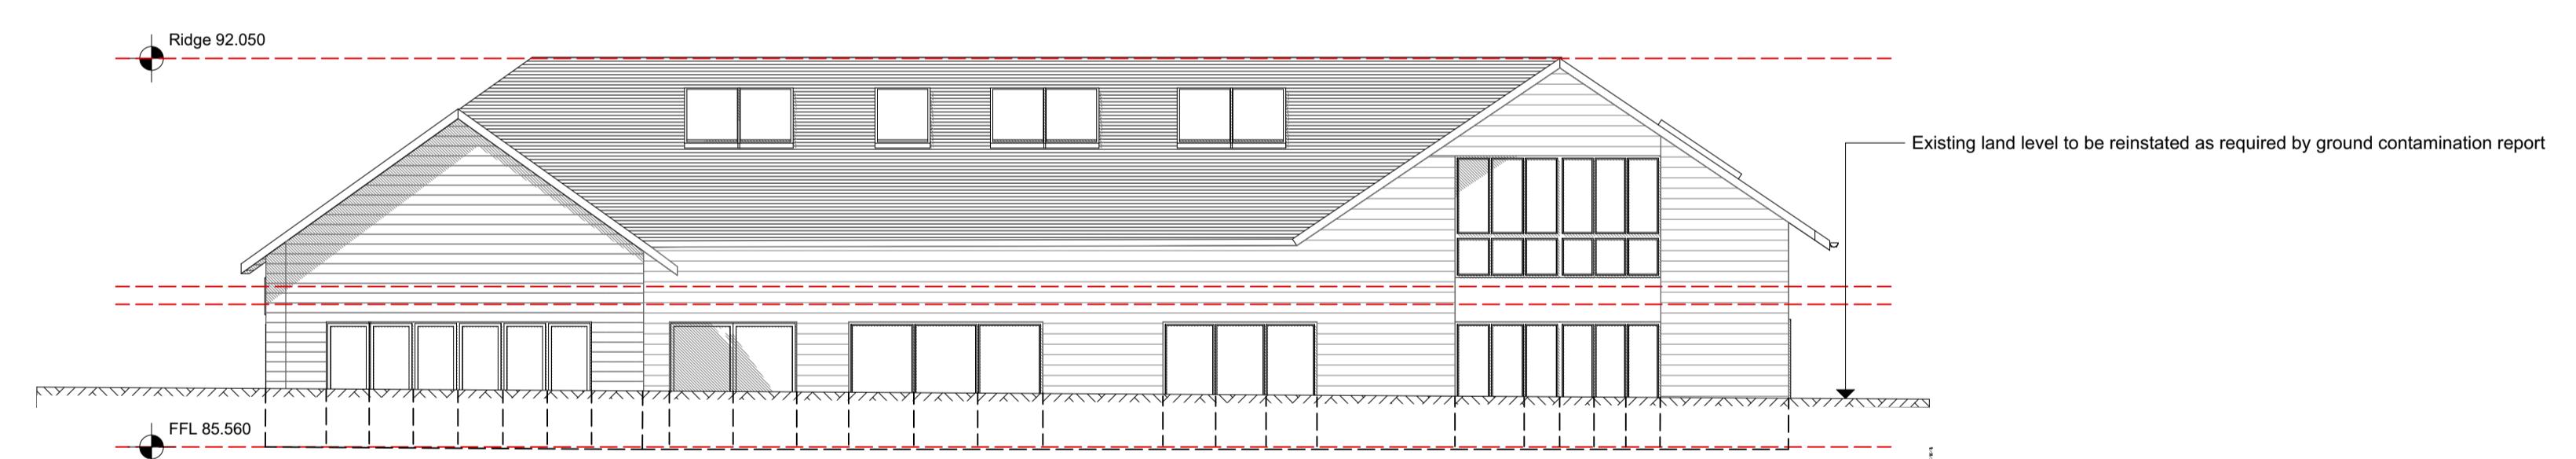

03 Proposed Elevation F-F
1:100

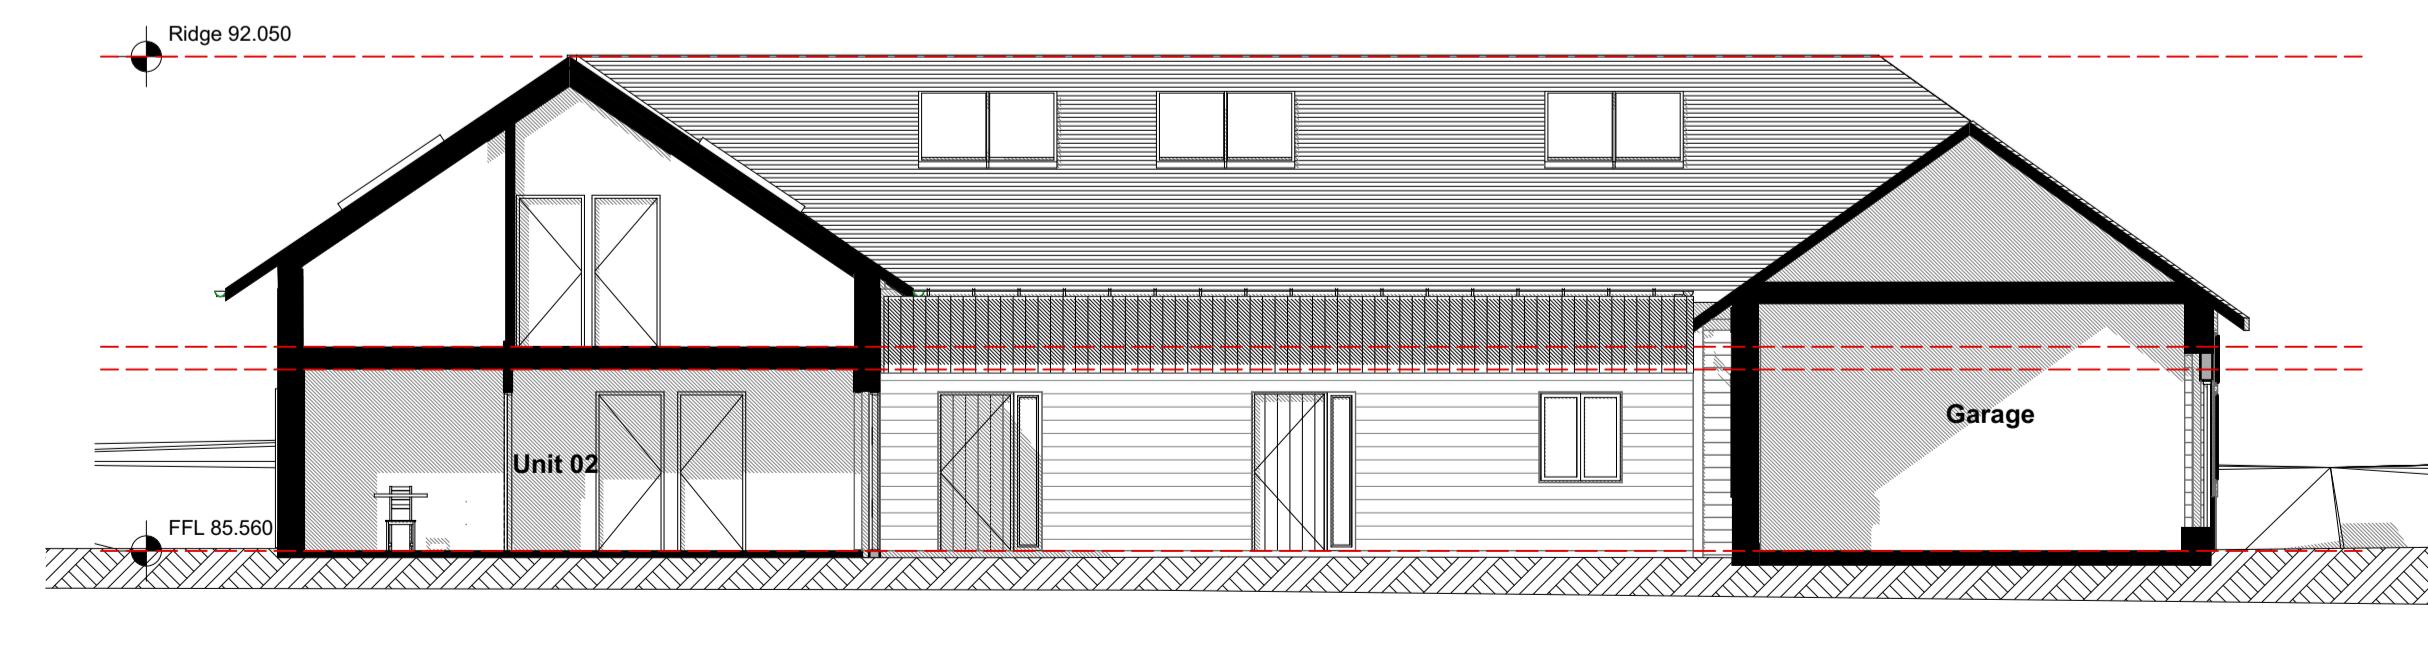


04 Proposed Elevation G-G
1:100

Metres (m) @
A1 1:100

In addition to the hazard/risks normally associated with the types of work proposed, it is assumed that all works on this drawing will be carried out by a competent contractor working, where appropriate, to an appropriate method statement.

North Point

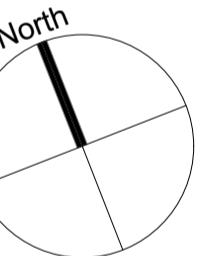

Scale Bar

Rev Reason Date
Scales @ A1 Project No.
228

Status Purpose of Issue
PLANNING

PFG DESIGN
ARCHITECTS + DESIGNERS

Nickron House, Bury Lane, Rickmansworth, Herts. WD3 1DS
01923 712151 info@pfgdesign.co.uk www.pfgdesign.co.uk

Project Name
Primrose Barns, Harefield

Layout Title
Proposed Elevations DD, EE, FF and GG

Client
SDH Limited

Drawing Number
2022/228/106A