


General notes  
 This document and its design content is copyright ©. It shall be read in conjunction with all other associated project information including models, specifications, schedules and related consultants documents. Do not scale from documents. All dimensions to be checked on site. Immediately report any discrepancies, errors or omissions on this document to the Originator. If in doubt ASK.


Key plan North

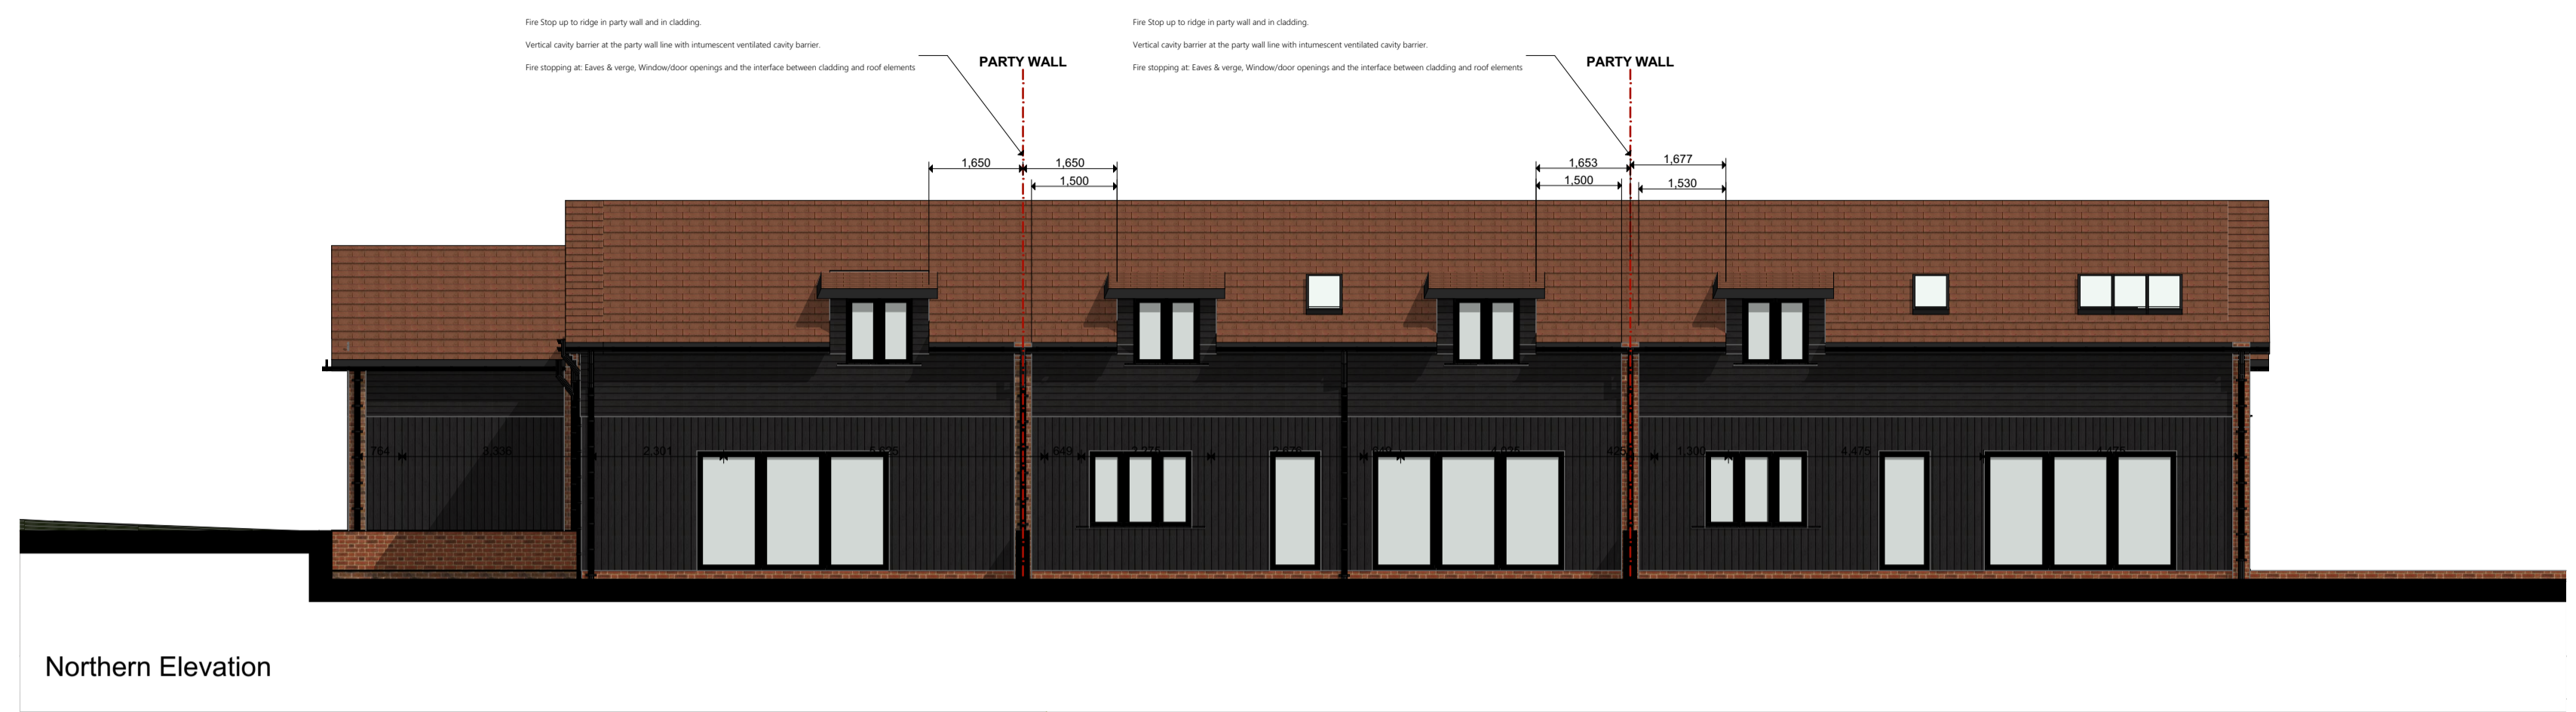

Northern Elevation




Eastern Elevation

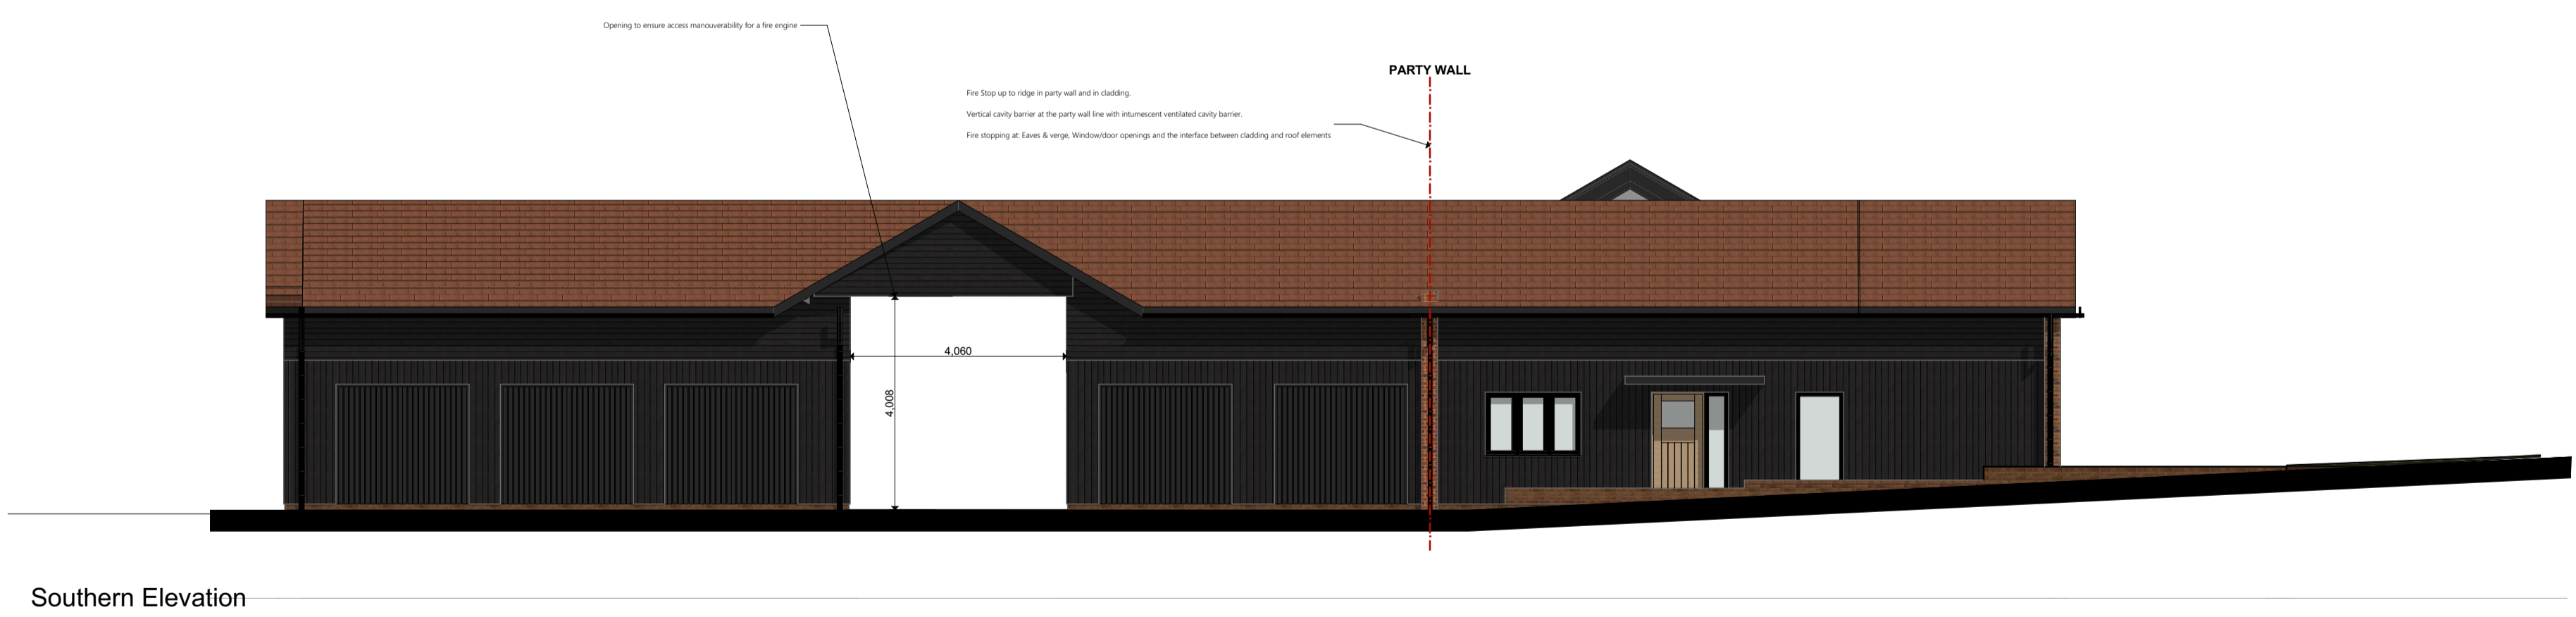

Southern Elevation

01 Proposed Elevations  
 1:100

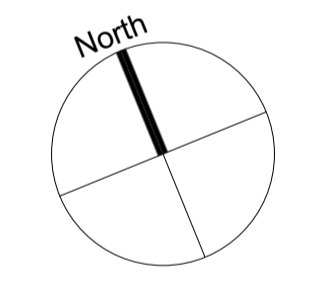

Scale Bar


Rev	Reason	Date
Scales @ A1	1:100	Project No. 326

Status Purpose of Issue  
**PLANNING**

**PFG Design.**  
 ARCHITECTS + DESIGNERS  
 www.pfgdesign.co.uk info@pfgdesign.co.uk  
 RIBA # arb

Project Name  
**Weybeards Barns, Hill End Road, Harefield**

Layout Title  
**Proposed Elevations 01**

Client  
**SHD Limited**

Drawing Number  
**2025/326/100**

