
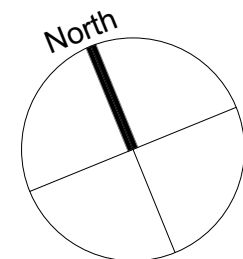
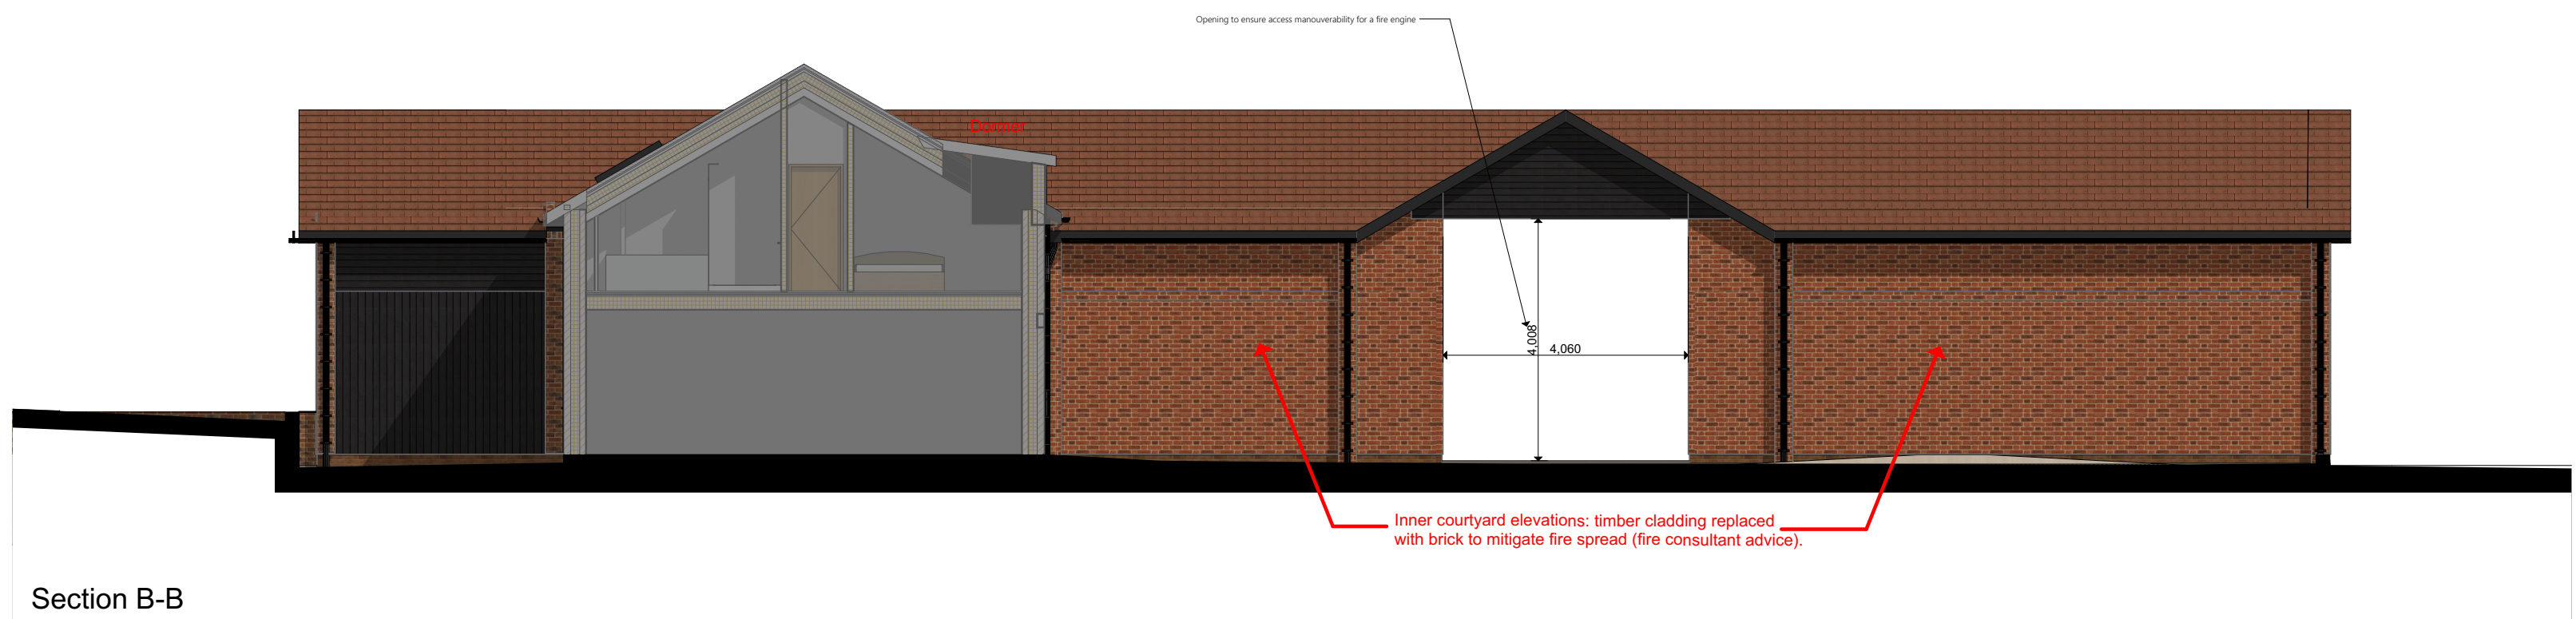
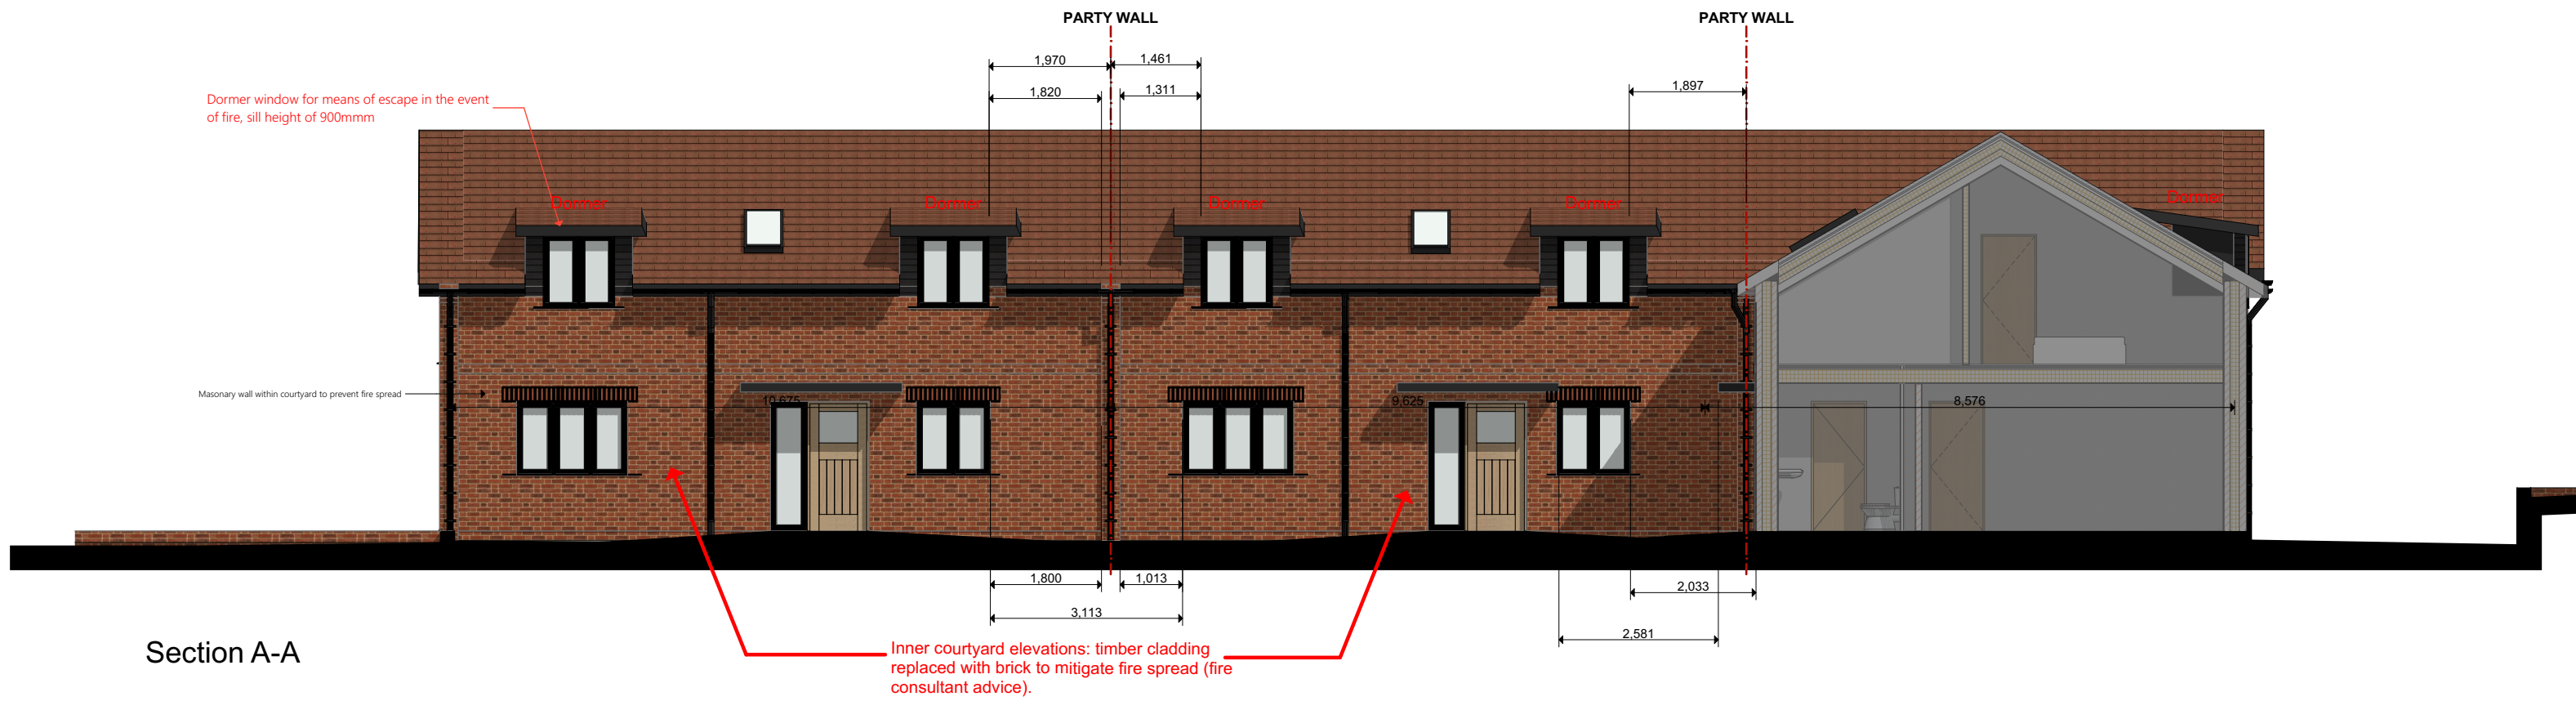


General notes
This document and its design content is copyright ©. It shall be read in conjunction with all other associated project information including models, specifications, schedules and related consultants documents. Do not scale from documents. All dimensions to be checked on site. Immediately report any discrepancies, errors or omissions on this document to the Originator. If in doubt ASK.

Key plan North

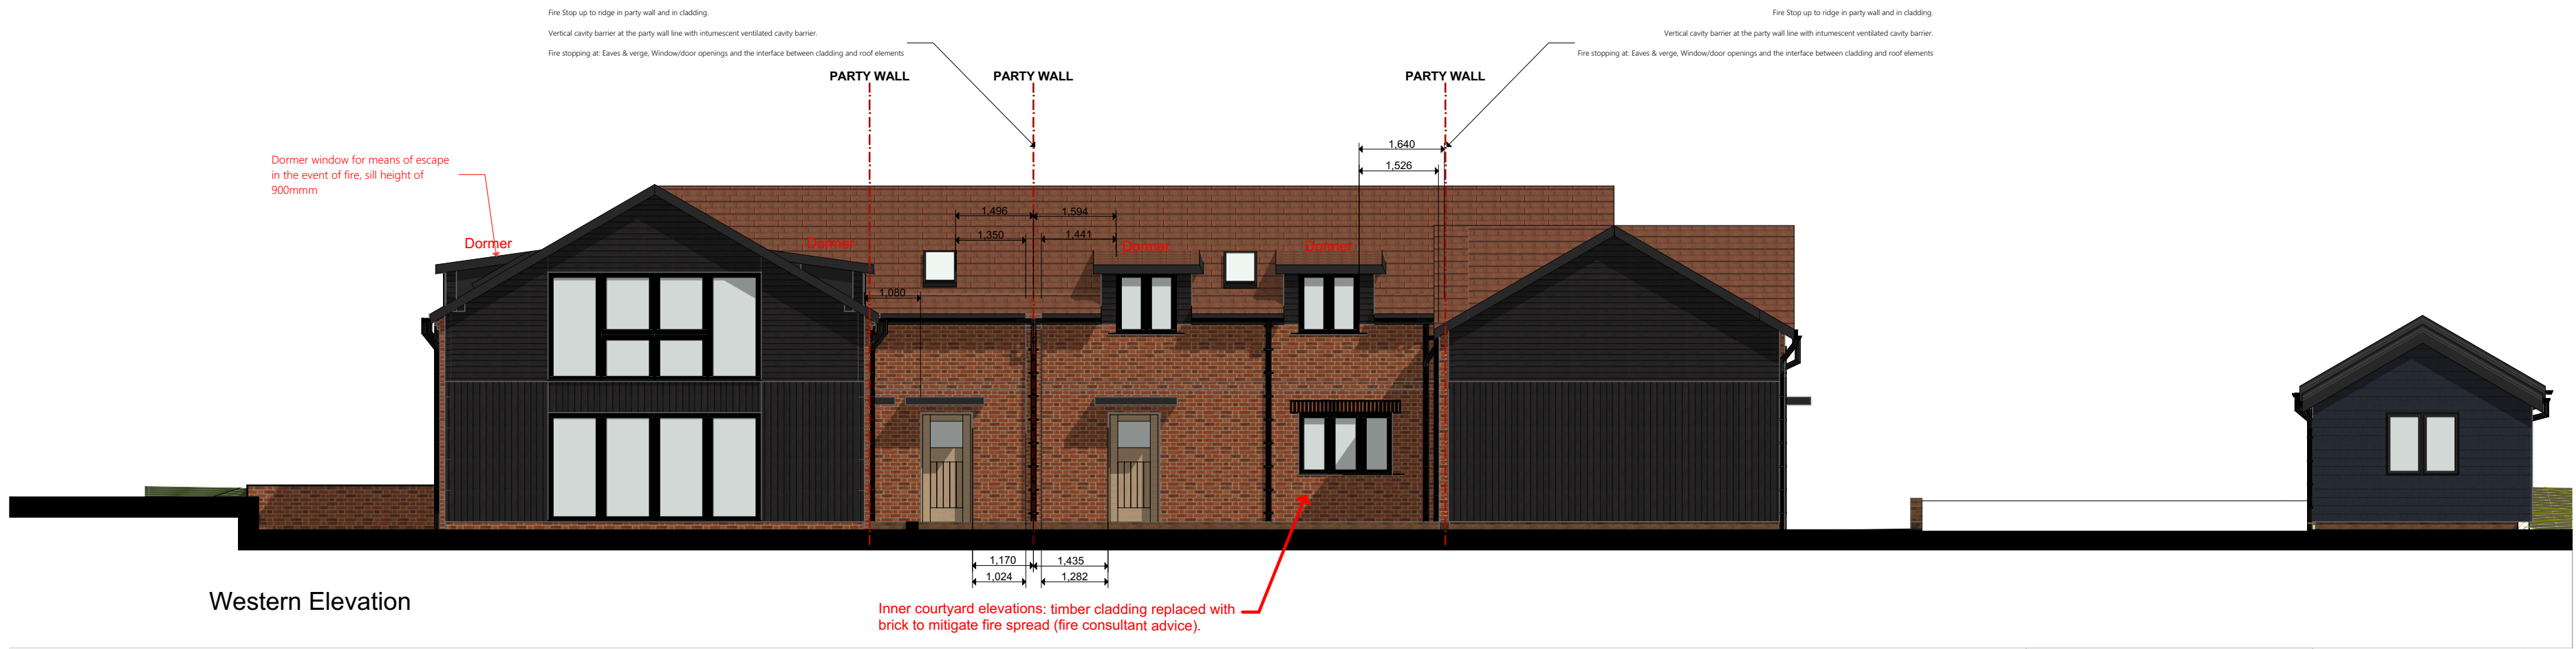

Scale Bar

A	Planning drawing updates	14.07.26
Rev	Reason	Date
1:100,		Project No.
1:6.09		326

Status	Purpose of Issue
	PLANNING

PFG Design.
ARCHITECTS + DESIGNERS
www.pfgdesign.co.uk info@pfgdesign.co.uk
RIBA # arb


Project Name
Weybeards Barns, Hill End Road, Harefield

Layout Title
Proposed Elevations 02_REV A

Client
SHD Limited

Drawing Number
2025/326/101

01 Proposed Elevations
1:100

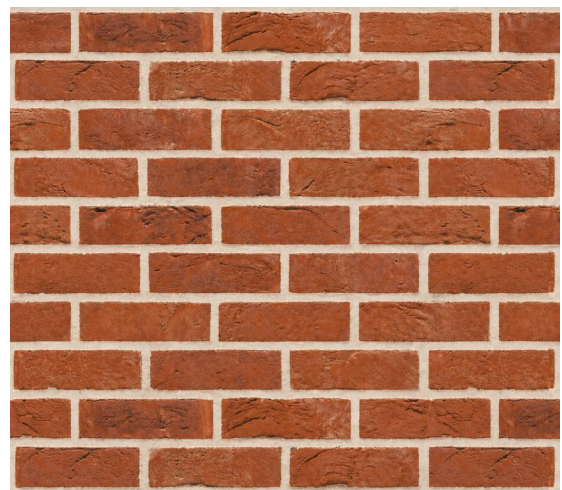

Brick Specification -
HG Mathews Light Multi
or similar

metres (m) 0 5 10 15
1:100 @ A1