


**Notes:**

**do not scale:**  
Detailed drawings and larger scale drawings take precedence. Figured dimensions only are to be taken from this drawing.

**dimensions:**  
All building and site dimensions, levels and sewer invert levels at connection points are to be checked and verified on site by the contractor before the commencement of works. All dimensions are to be checked prior to the placement of orders for materials or the fabrication of work and any discrepancy, omission or error is to be reported to the Architect immediately for verification.

**specification:**  
The Contractor is to comply with current Building Legislation, British Standard Specifications, Building Regulations etc. whether or not specifically stated on this drawing. This drawing must be checked against and read in conjunction with any structural or other relevant specialist and design documentation provided.

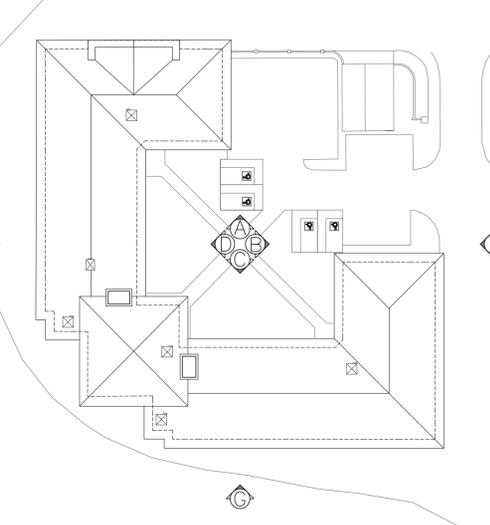

**revisions:**



E - Proposed North Elevation 1:100



F - Proposed East Elevation 1:100



G - Proposed South Elevation 1:100



H - Proposed West Elevation 1:100

-  Retained offices  
No changes to external
-  BAT box
-  BIRD box

**client:**  
H Schneck

**project:**  
Salamander Quay  
Harefield  
Uxbridge  
UB9 6NZ

**description:**  
Proposed elevations



**head office:**  
the old stone masons, 10 st Johns st,  
abergavenny, monmouthshire, np7 5rt  
tel: 01873 851125 fax: 01873 851127

**newport:**  
first floor, 5 gold tops,  
newport, south wales, np20 4pg  
tel: 01633 245020

**e-mail:** info@jdwarearchitects.co.uk  
w: www.jdwarearchitects.co.uk

**drawn:** jw **scale:** 1:100 **@A1**  
**date:** Dec '24 **sheet** of:

**job drwg. no.:** jw1216-114 **rev.:** -



this drawing is copyright of the architect and may not be reproduced without licence

**APPENDIX B**

Site Walkover Survey Plan  
Site Photographs

**Site Walkover Plan**

**Salamander Quay  
Uxbridge  
UB9 6NZ**

**Greenhare Ltd**

**August 2025**

 **Site Boundary**


**Not to scale.  
All positions are approximate.**

**Area of historical asbestos mill**

**Site entrance**

**Grand union  
Canal**

1 Proposed Site Plan  
Scale: 1:250

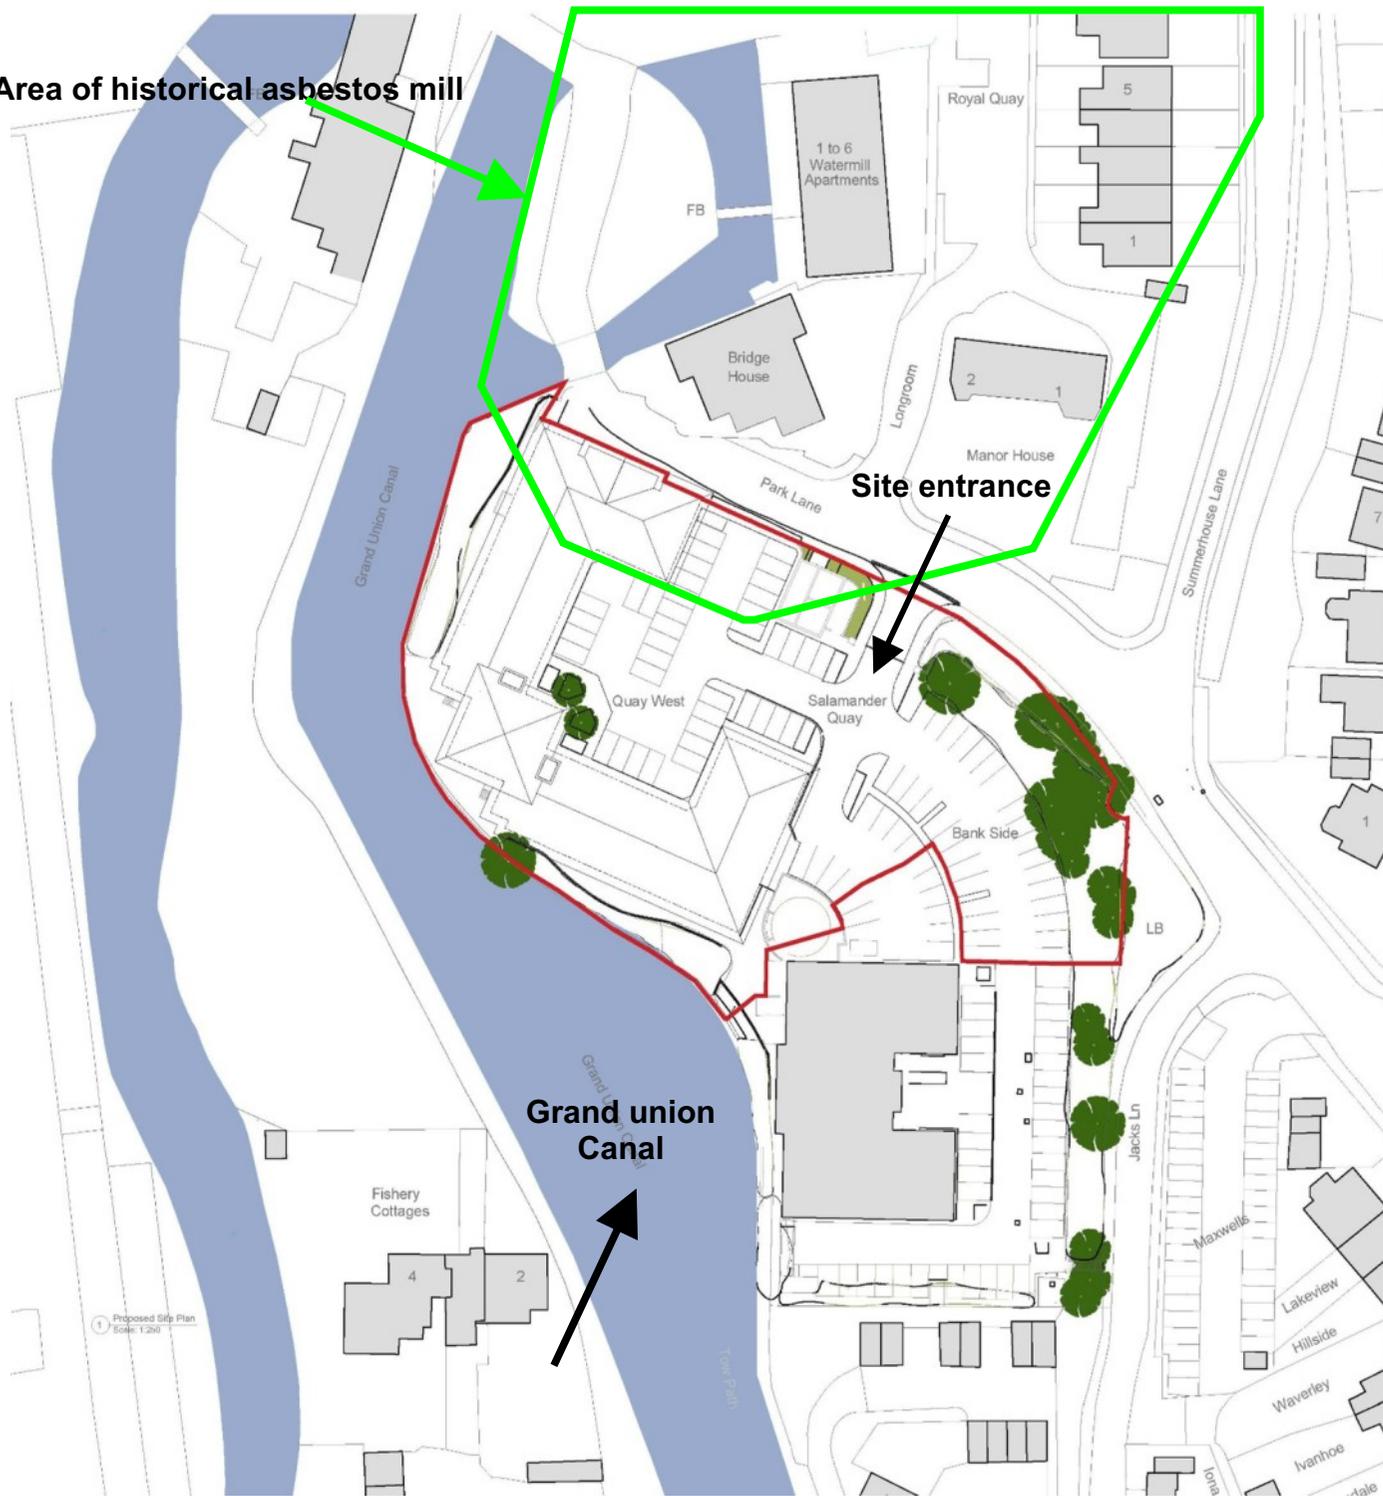



View southwest showing site entrance



View southwest showing eastern portion of office building

**PADDOCK**  
GEO ENGINEERING

Client: Greenhare Ltd  
Project No: P25-265pra  
Project Title: Salamander Quay,  
Uxbridge,  
UB9 6NZ  
Date: August 2025



**View west showing western portion of office building**




**View south showing entrance to gravel covered walkway**

**PADDOCK**  
GEO ENGINEERING

**Client:** Greenhare Ltd  
**Project No:** P25-265pra  
**Project Title:** Salamander Quay,  
Uxbridge,  
UB9 6NZ  
**Date:** August 2025



**View west showing walkway along southern side of office building**

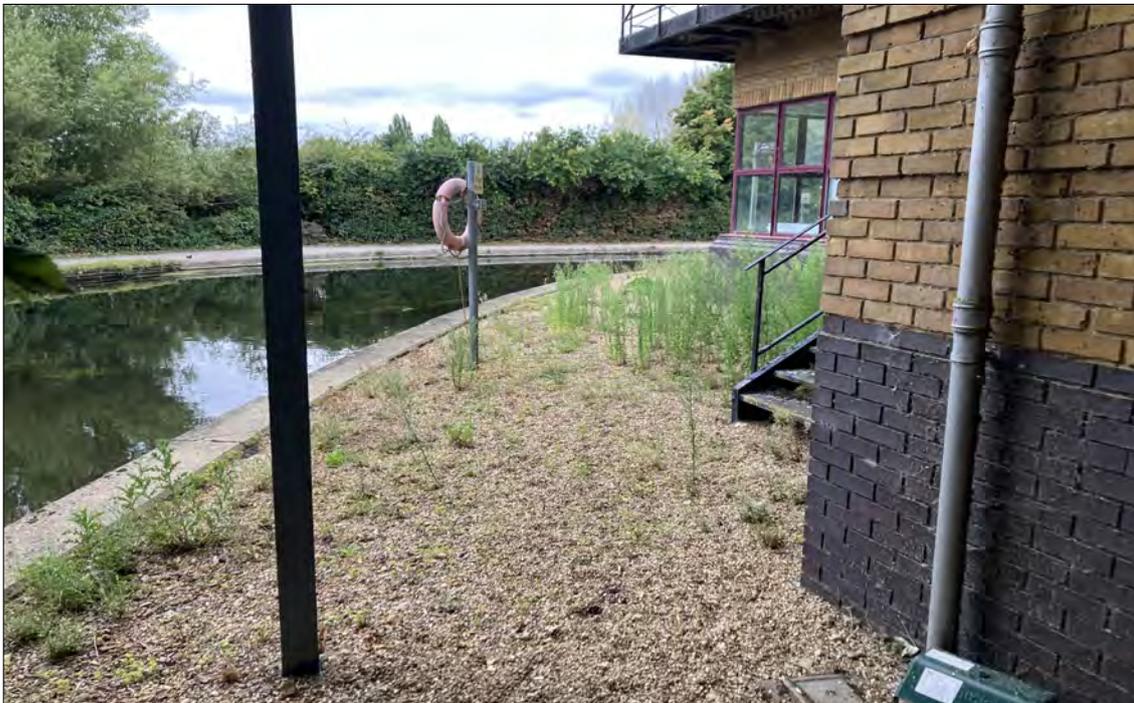

**View northwest showing walkway along western side of office building**



**View north showing western portion of walkway along northwestern side of the office building**



**View north along gravel covered driveway onto the site**

**PADDOCK**  
GEO ENGINEERING

**Client:** Greenhare Ltd  
**Project No:** P25-265pra  
**Project Title:** Salamander Quay,  
Uxbridge,  
UB9 6NZ  
**Date:** August 2025



**View north showing brick build out building**




**View north showing warning of dangerous chemicals store**



**View east showing mature trees on eastern boundary of the site and elevated ground**



**View west showing mature bushes and trees on western site boundary**

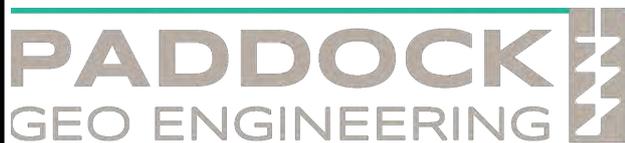

<b>Client:</b>	<b>Greenhare Ltd</b>
<b>Project No:</b>	<b>P25-265pra</b>
<b>Project Title:</b>	<b>Salamander Quay, Uxbridge, UB9 6NZ</b>
<b>Date:</b>	<b>August 2025</b>

**APPENDIX C**  
Geology Report

# Geology 1:50,000 Maps Legends

## Artificial Ground and Landslip

Map Colour	Lex Code	Rock Name	Rock Type	Min and Max Age
	WGR	Worked Ground (Undivided)	Void	Not Supplied - Holocene
	WMGR	Infilled Ground	Artificial Deposit	Not Supplied - Holocene
	MGR	Made Ground (Undivided)	Artificial Deposit	Not Supplied - Holocene

## Superficial Geology

Map Colour	Lex Code	Rock Name	Rock Type	Min and Max Age
	ALV	Alluvium	Clay, Silt, Sand and Gravel	Not Supplied - Holocene
	SHGR	Shepperton Gravel Member	Sand and Gravel	Not Supplied - Devensian
	TPGR	TAPLOW GRAVEL MEMBER	Sand and Gravel	Not Supplied - Wolstonian
	WIHG	Winter Hill Gravel	Sand and Gravel	Not Supplied - Anglian
	GCGR	Gerrards Cross Gravel	Sand and Gravel	Not Supplied - Cromerian
	BDGR	Beaconsfield Gravel	Sand and Gravel	Not Supplied - Pleistocene
	HEAD	Head	Clay and Silt	Not Supplied - Quaternary
	SUPD	Superficial Deposits	Sand and Gravel	Not Supplied - Quaternary

## Bedrock and Faults

Map Colour	Lex Code	Rock Name	Rock Type	Min and Max Age
	LC	London Clay Formation	Clay, Silt and Sand	Not Supplied - Ypresian
	LMBE	Lambeth Group	Clay, Silt and Sand	Not Supplied - Thanetian
	SNCK	Seaford Chalk Formation and Newhaven Chalk Formation (Undifferentiated)	Chalk	Not Supplied - Coniacian
	LECH	Lewes Nodular Chalk Formation	Chalk	Not Supplied - Turonian

## Geology 1:50,000 Maps


This report contains geological map extracts taken from the BGS Digital Geological map of Great Britain at 1:50,000 scale and is designed for users carrying out preliminary site assessments who require geological maps for the area around the site. This mapping may be more up to date than previously published paper maps.

The various geological layers - artificial and landslip deposits, superficial geology and solid (bedrock) geology are displayed in separate maps, but superimposed on the final 'Combined Surface Geology' map. All map legends feature on this page. Not all layers have complete nationwide coverage, so availability of data for relevant map sheets is indicated below.

## Geology 1:50,000 Maps Coverage

Map ID:	1
Map Sheet No:	255
Map Name:	Beaconsfield
Map Date:	2005
Bedrock Geology:	Available
Superficial Geology:	Available
Artificial Geology:	Available
Faults:	Not Supplied
Landslip:	Available
Rock Segments:	Not Supplied

## Geology 1:50,000 Maps - Slice A

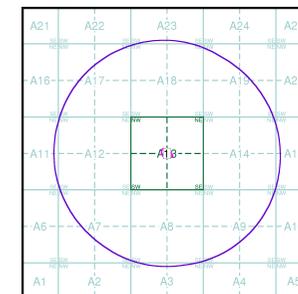

## Order Details:

Order Number:	384017190_1_1
Customer Reference:	P25-268 salamander PRA
National Grid Reference:	504080, 191060
Slice:	A
Site Area (Ha):	0.55
Search Buffer (m):	1000

## Site Details:

Salamander Quay, Park Lane, Harefield, UXBRIDGE, UB9 6NZ