




## EXISTING ELEVATION A

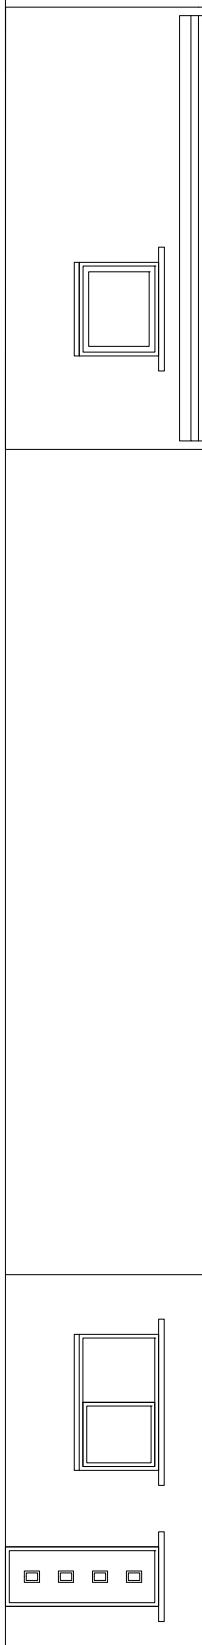


## EXISTING ELEVATION B

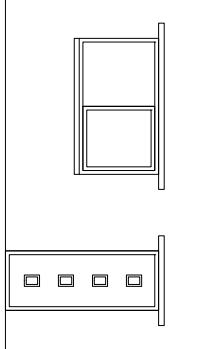


## EXISTING ELEVATION C

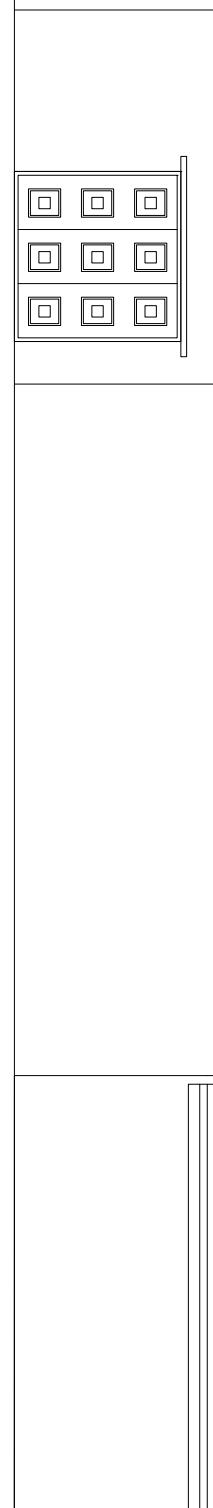

## EXISTING ELEVATION D

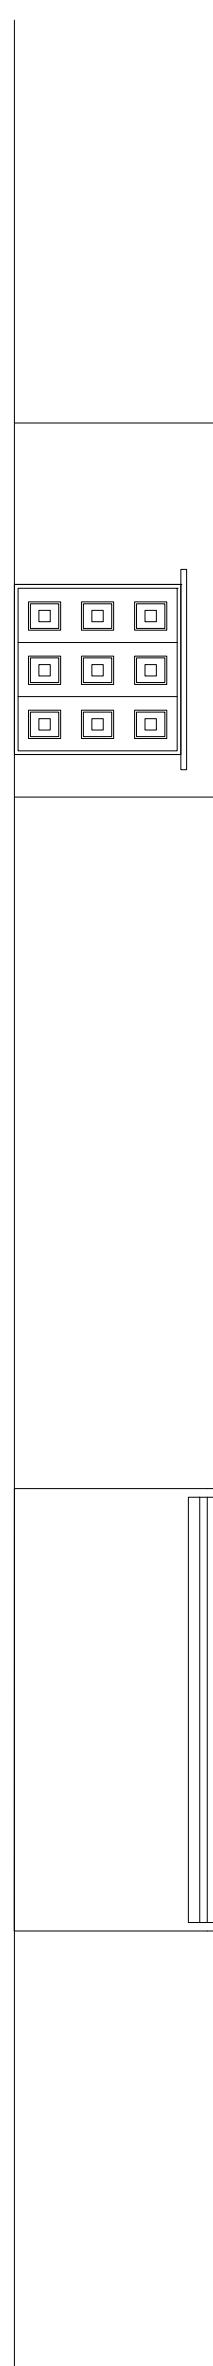

Key Plan - 1:200 @ A3

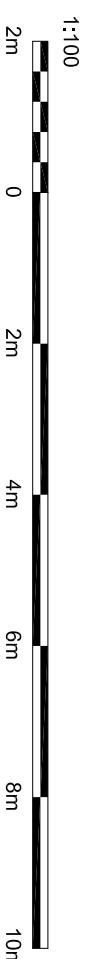

Proposed Garage Extension and Change of Use  
19 Copperfield Avenue  
UB8 3NU

Existing Elevations  
SCALE (A3)  
1:100 CAD REF -  
DATE Nov 2022 DRAWN AG  
JOB No. - DWG No. 1300 P1

REVISIONS  
P1 Issue for Planning 21/1/22

NOTES  
ALL DIMENSIONS MUST BE CHECKED ON SITE AND NOT SCALED  
FROM DRAWING. DRAWINGS TO BE READ IN CONJUNCTION  
WITH ALL RELEVANT ARCHITECTURAL AND STRUCTURAL  
DRAWINGS, SPECIFICATIONS AND CONTRACT DOCUMENTS.  
ERRORS AND OMISSIONS TO BE REPORTED TO THE ARCHITECT.  
THIS DRAWING IS COPYRIGHT.