




PROPOSED ELEVATION A

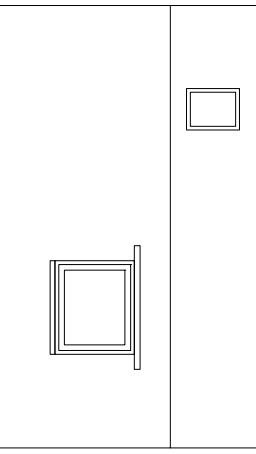


PROPOSED ELEVATION B

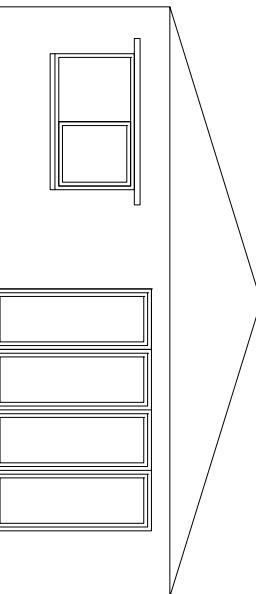

PROPOSED ELEVATION C

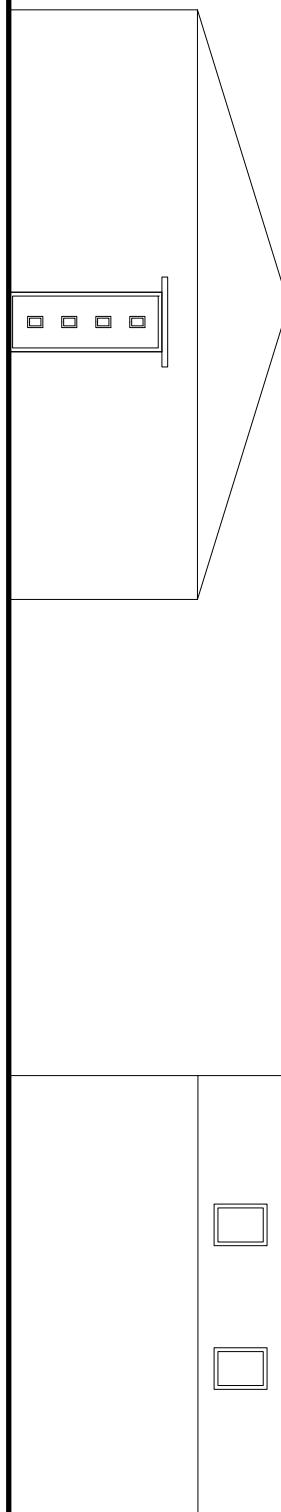

Elevation D

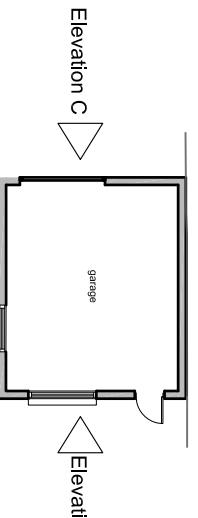

Elevation C

Elevation D

Elevation B

Elevation A


Key Plan - 1:200 @ A3

REVISIONS

P1 Issue for Planning 21/11/22

NOTES
ALL DIMENSIONS MUST BE CHECKED ON SITE AND NOT SCALED
FROM DRAWING. DRAWINGS TO BE READ IN CONJUNCTION
WITH ALL RELEVANT ARCHITECTURAL AND STRUCTURAL
DRAWINGS, SPECIFICATIONS AND CONTRACT DOCUMENTS.
ERRORS AND OMISSIONS TO BE REPORTED TO THE ARCHITECT.
THIS DRAWING IS COPYRIGHT.

PROPOSED MATERIALS:
WINDOWS - TO MATCH EXISTING
DOORS - TO MATCH EXISTING
ROOF - TO MATCH EXISTING
FASCIA'S, SOFFITS & RWP'S - BLACK TO MATCH EXISTING
WALLS - BRICK TO MATCH EXISTING

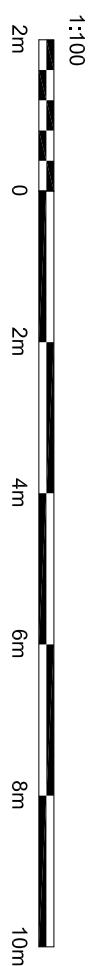

PROPOSED MATERIALS:

WINDOWS - TO MATCH EXISTING
DOORS - TO MATCH EXISTING
ROOF - TO MATCH EXISTING
FASCIA'S, SOFFITS & RWP'S - BLACK TO MATCH EXISTING
WALLS - BRICK TO MATCH EXISTING

1:100

Proposed Garage Extension and Change of Use
19 Copperfield Avenue
UB8 3NU

Proposed Elevation

1:100

GD REF

-

DATE

Nov 2022

DRAWN

AG

JOB No.

-

DWG No.

1310

P1