



EXISTING ELEVATION A

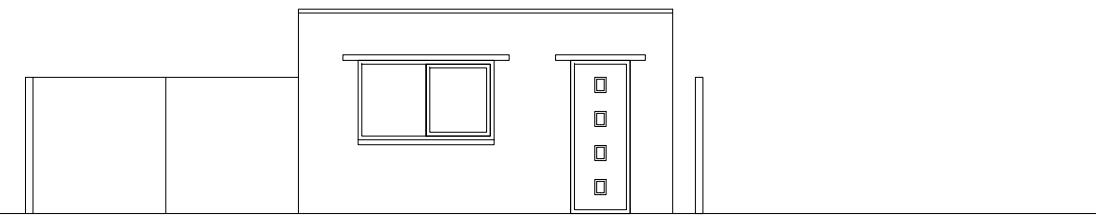


EXISTING ELEVATION B

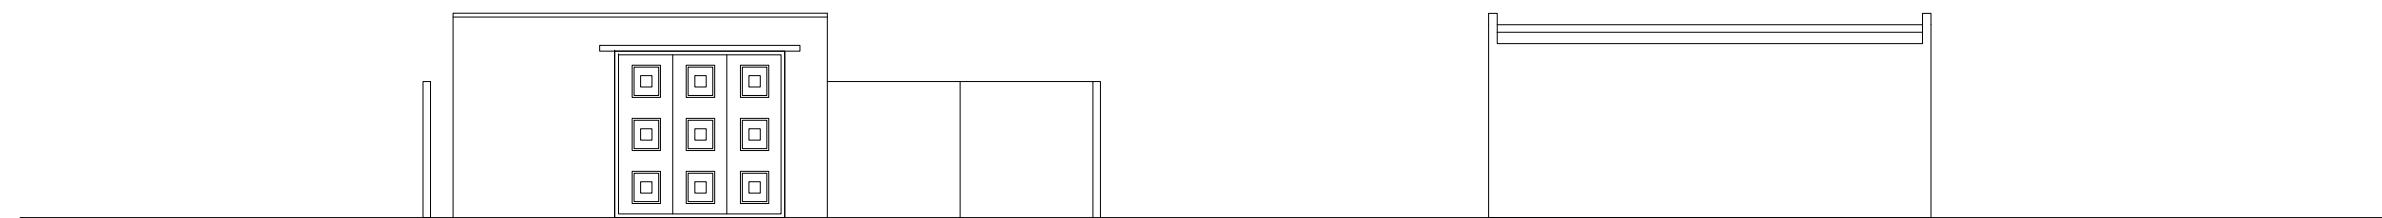

EXISTING ELEVATION C

EXISTING ELEVATION D

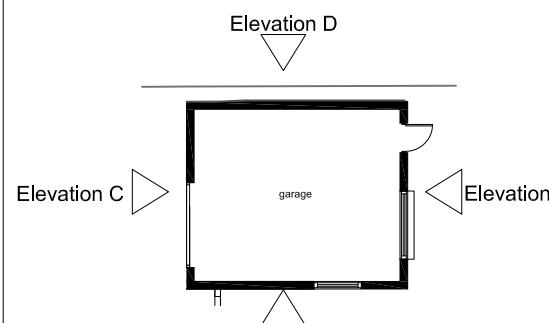

Key Plan - 1:200 @ A3

REVISIONS	
P1	Issue for Planning
21/11/22	
P2	Update for Planning
09/07/23	

NOTES
ALL DIMENSIONS MUST BE CHECKED ON SITE AND NOT SCALED
FROM DRAWING. DRAWINGS TO BE READ IN CONJUNCTION
WITH ALL RELEVANT ARCHITECTURAL AND STRUCTURAL
DRAWINGS, SPECIFICATIONS AND CONTRACT DOCUMENTS.
ERRORS AND OMISSIONS TO BE REPORTED TO THE ARCHITECT.
THIS DRAWING IS COPYRIGHT.



Proposed Garage Extension and Change of Use
19 Copperfield Avenue
UB8 3NU
Existing
Elevations
SCALE (A3) 1:100 CAD REF -
DATE Nov 2022 DRAWN AG
JOB No. - DWG No. 1300 P2