



PROPOSED ELEVATION A

PROPOSED ELEVATION B

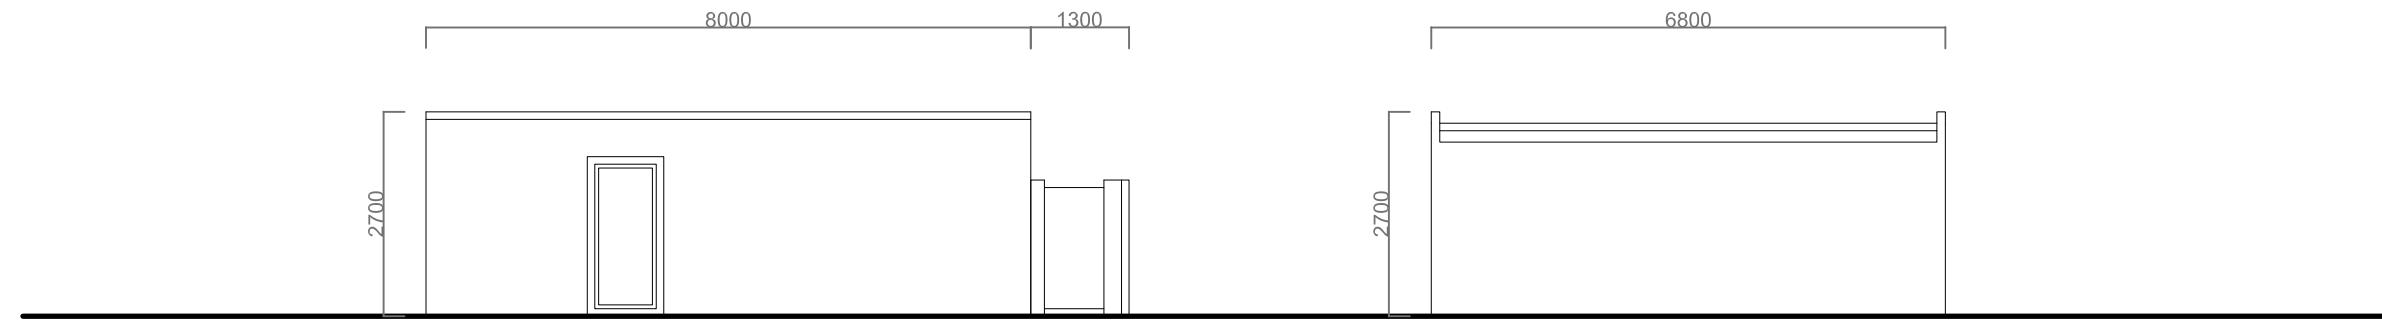

PROPOSED ELEVATION C

PROPOSED ELEVATION D

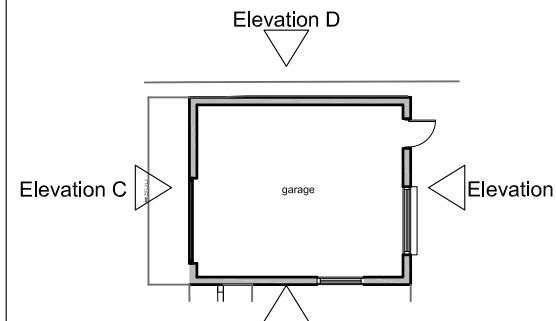


Key Plan - 1:200 @ A3

NOTES
ALL DIMENSIONS MUST BE CHECKED ON SITE AND NOT SCALLED FROM DRAWING. DRAWINGS TO BE READ IN CONJUNCTION WITH ALL RELEVANT ARCHITECTURAL AND STRUCTURAL DRAWINGS, SPECIFICATIONS AND CONTRACT DOCUMENTS. ERRORS AND OMISSIONS TO BE REPORTED TO THE ARCHITECT. THIS DRAWING IS COPYRIGHT.

PROPOSED MATERIALS

WINDOWS - TO MATCH EXISTING
DOORS - TO MATCH EXISTING
ROOF - TO MATCH EXISTING
FASCIA'S, SOFFITS & RWPS - BLACK TO MATCH EXISTING
WALLS - BRICK TO MATCH EXISTING

ALL DOORS TO BE 1010mm WIDE AND ALL FLOORING TO BE FLUSH WITH A DOC M SHOWER LAYOUT TO ALLOW FOR WHEELCHAIR ACCESS.

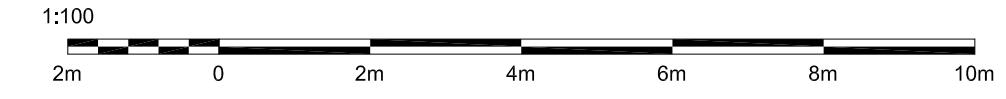

Proposed Garage Extension and Change of Use
19 Copperfield Avenue
UB8 3NU

Proposed Elevations

SCALE (A3)	1:100	CAD REF	-
DATE	Nov 2022	DRAWN	AG
JOB No.	-	DWG No.	1310 P3