




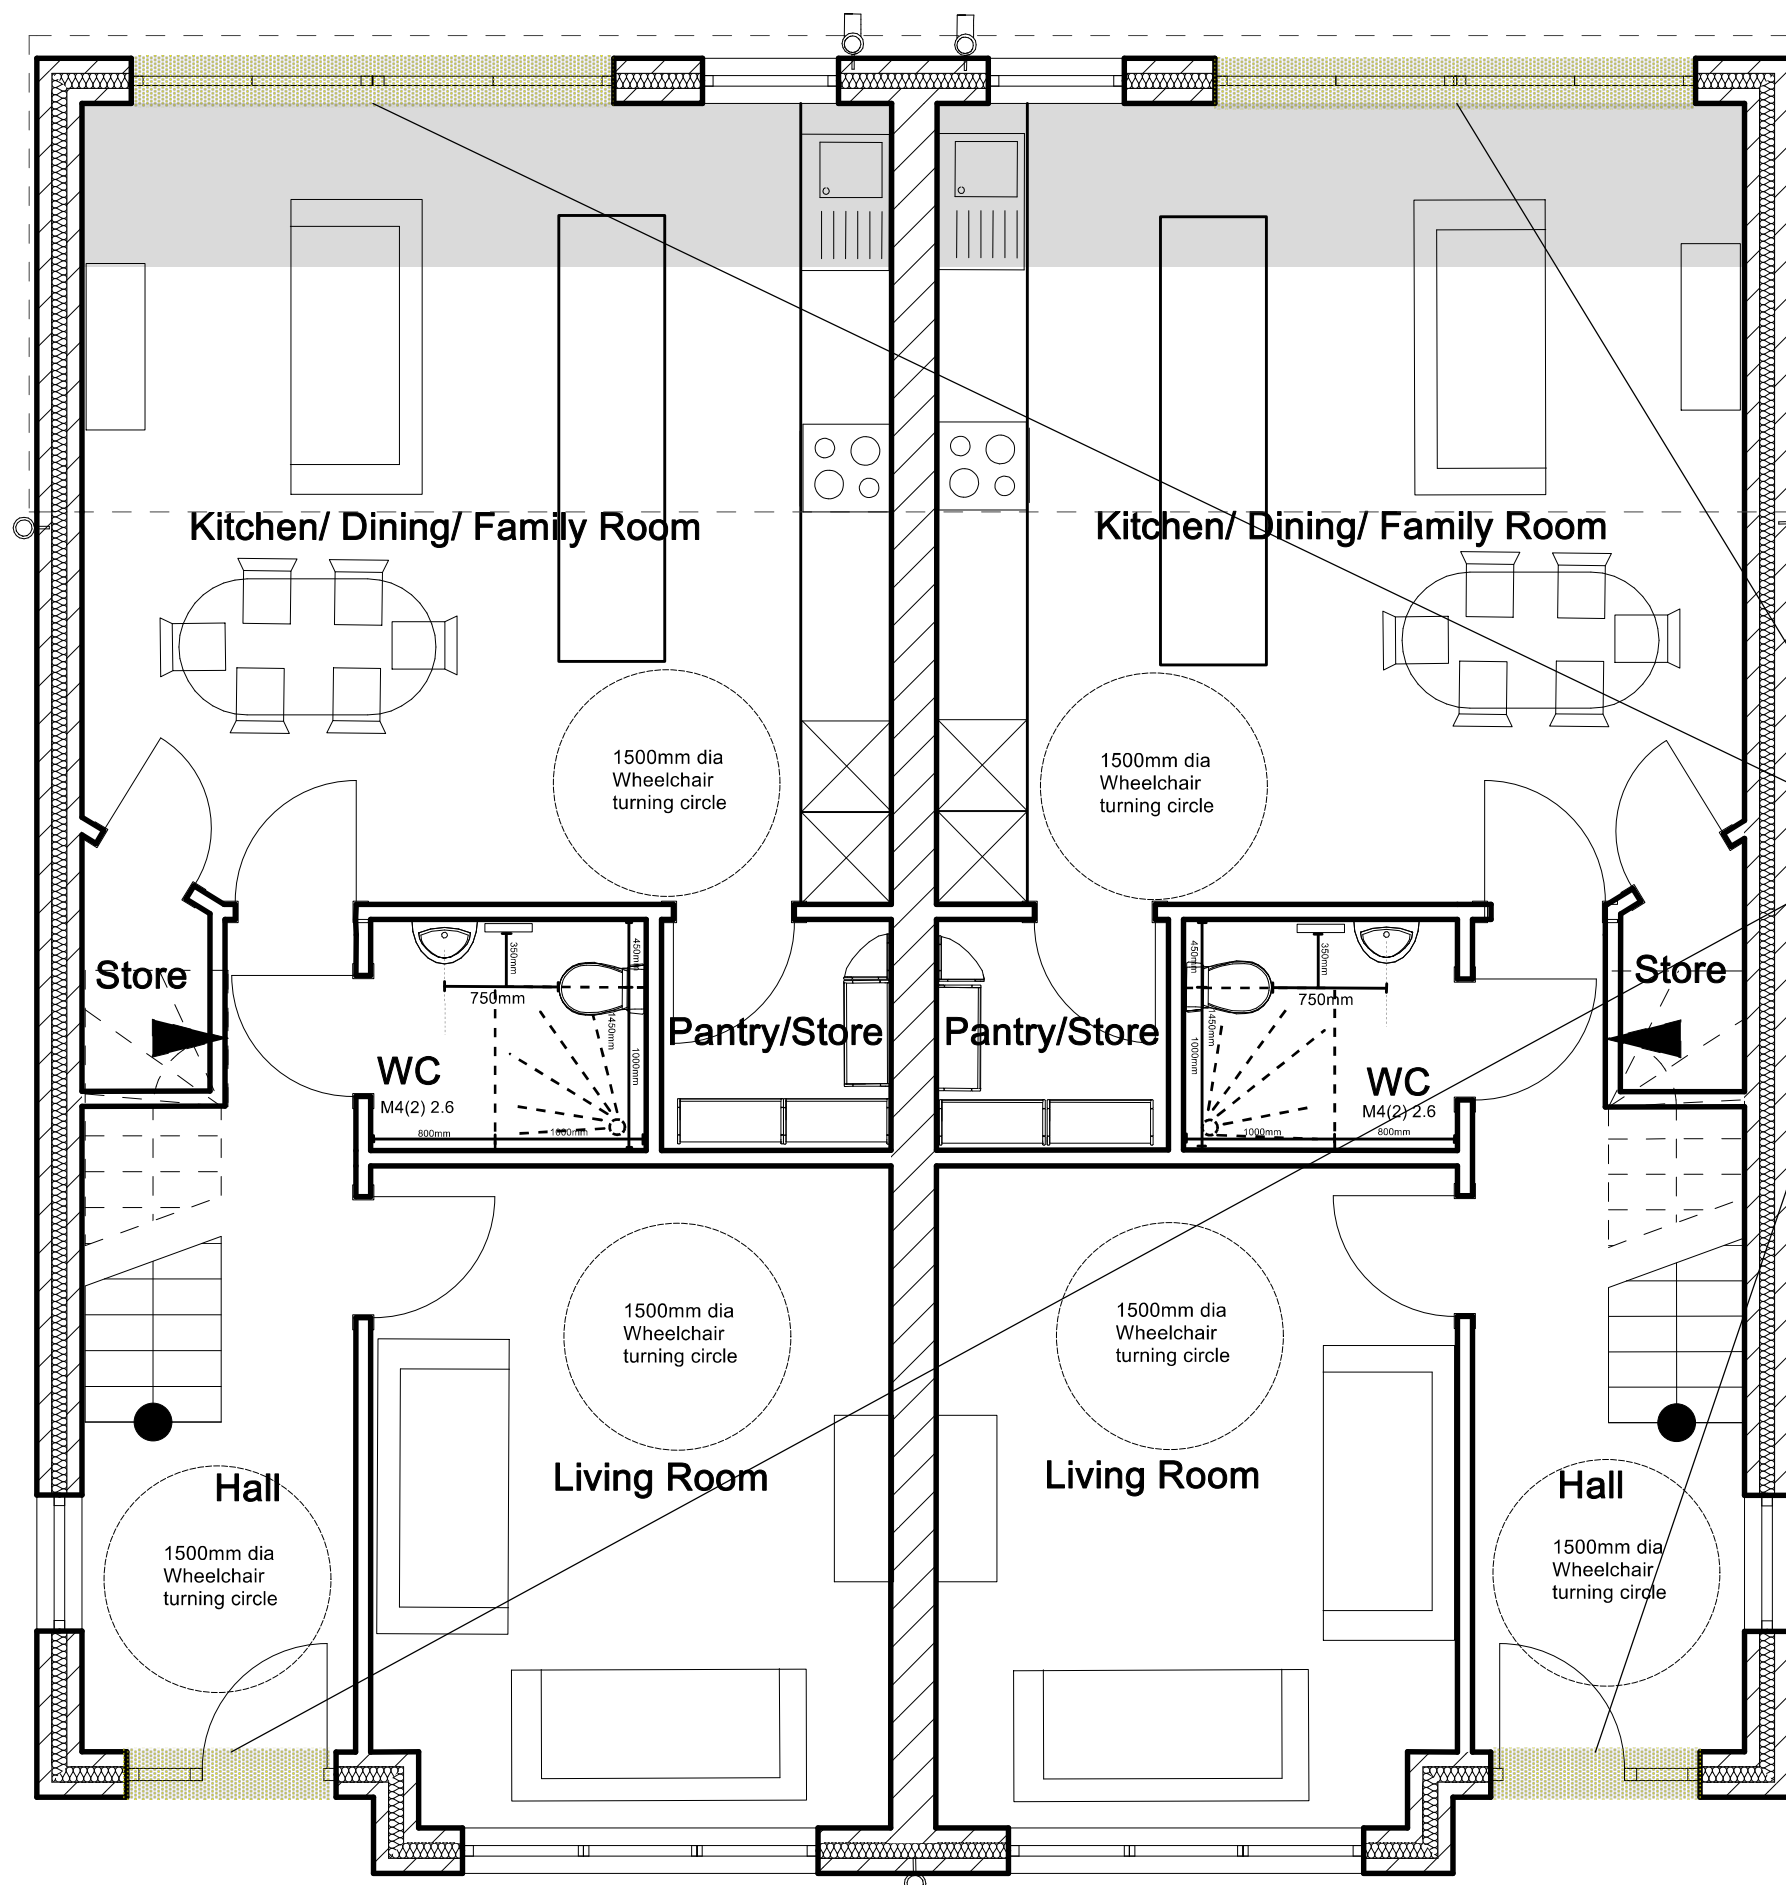

Step Free Access

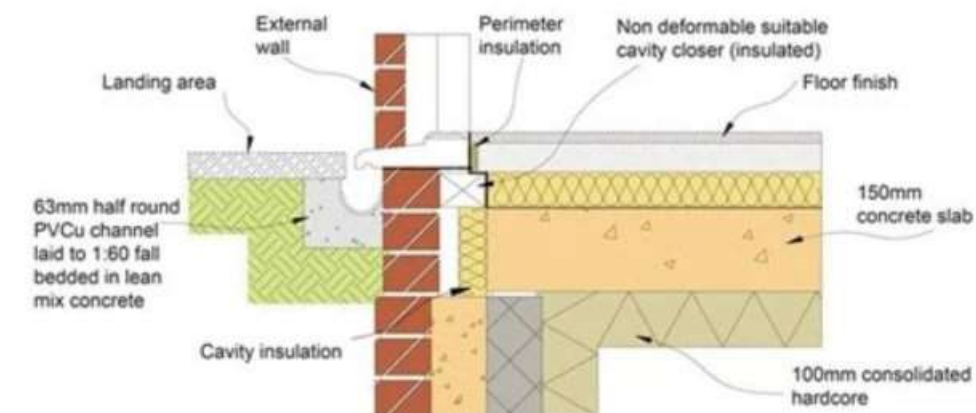

Areas highlighted in yellow, include the principal entrances and other exits for each of the dwellings, these will all benefit from step free access using the Level threshold construction methods shown in the diagrams above/below. These construction methods have been designed to ensure easy transfer for wheelchair users and ambulant people whilst enabling occupants to choose a range of floor types and thicknesses.

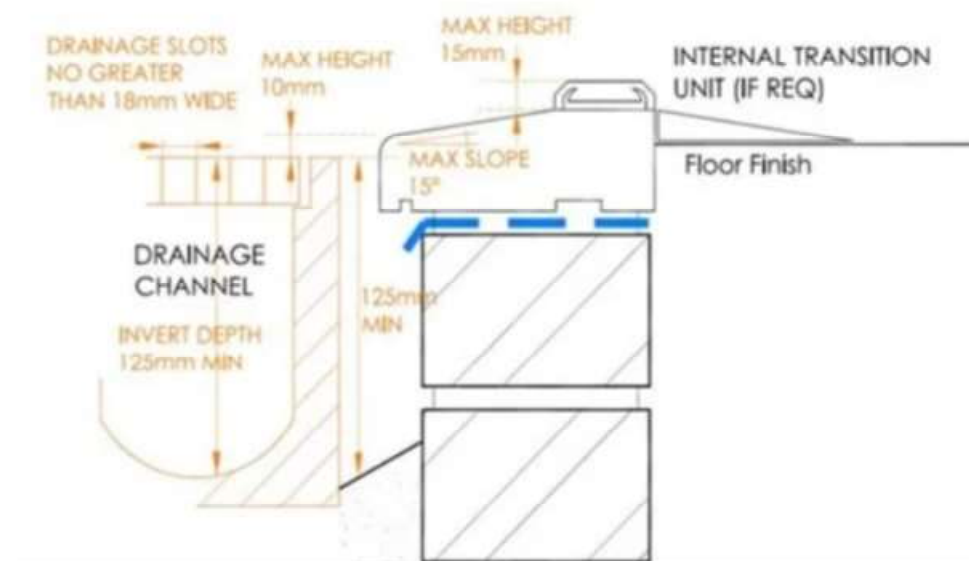

DASS HOMES
LUXURY | MODERN | QUALITY

Ikigai London Limited

Drawing title: 26 Dickens Avenue,
Uxbridge
Step Free Access - Level Threshold

Client:
IKIGAI LONDON LIMITED
Millbourne, Gouls green
Uxbridge, UB8 3DG

Made for: Mr Dass

Scale: 1:50 @ A3
Dwg. no. 26Dickens23/010/1

Date created: 22/06/2023

1:50 Scale Bar

Copyright notice: This drawing is the intellectual property of Ikigai London Limited, it must not be copied, reproduced or modified without consent of author.